


| | |
|-------------------------|--|
| DATE | |
| BY | |
| NO. | |
| FINISHED SURVEY | |
| PLOTTED TEMPLATE | |
| NOTE BOOK AREAS CHECKED | |

| | |
|-------------------------|--|
| DATE | |
| BY | |
| NO. | |
| ORIGINAL SURVEY | |
| PLOTTED TEMPLATE | |
| NOTE BOOK AREAS CHECKED | |

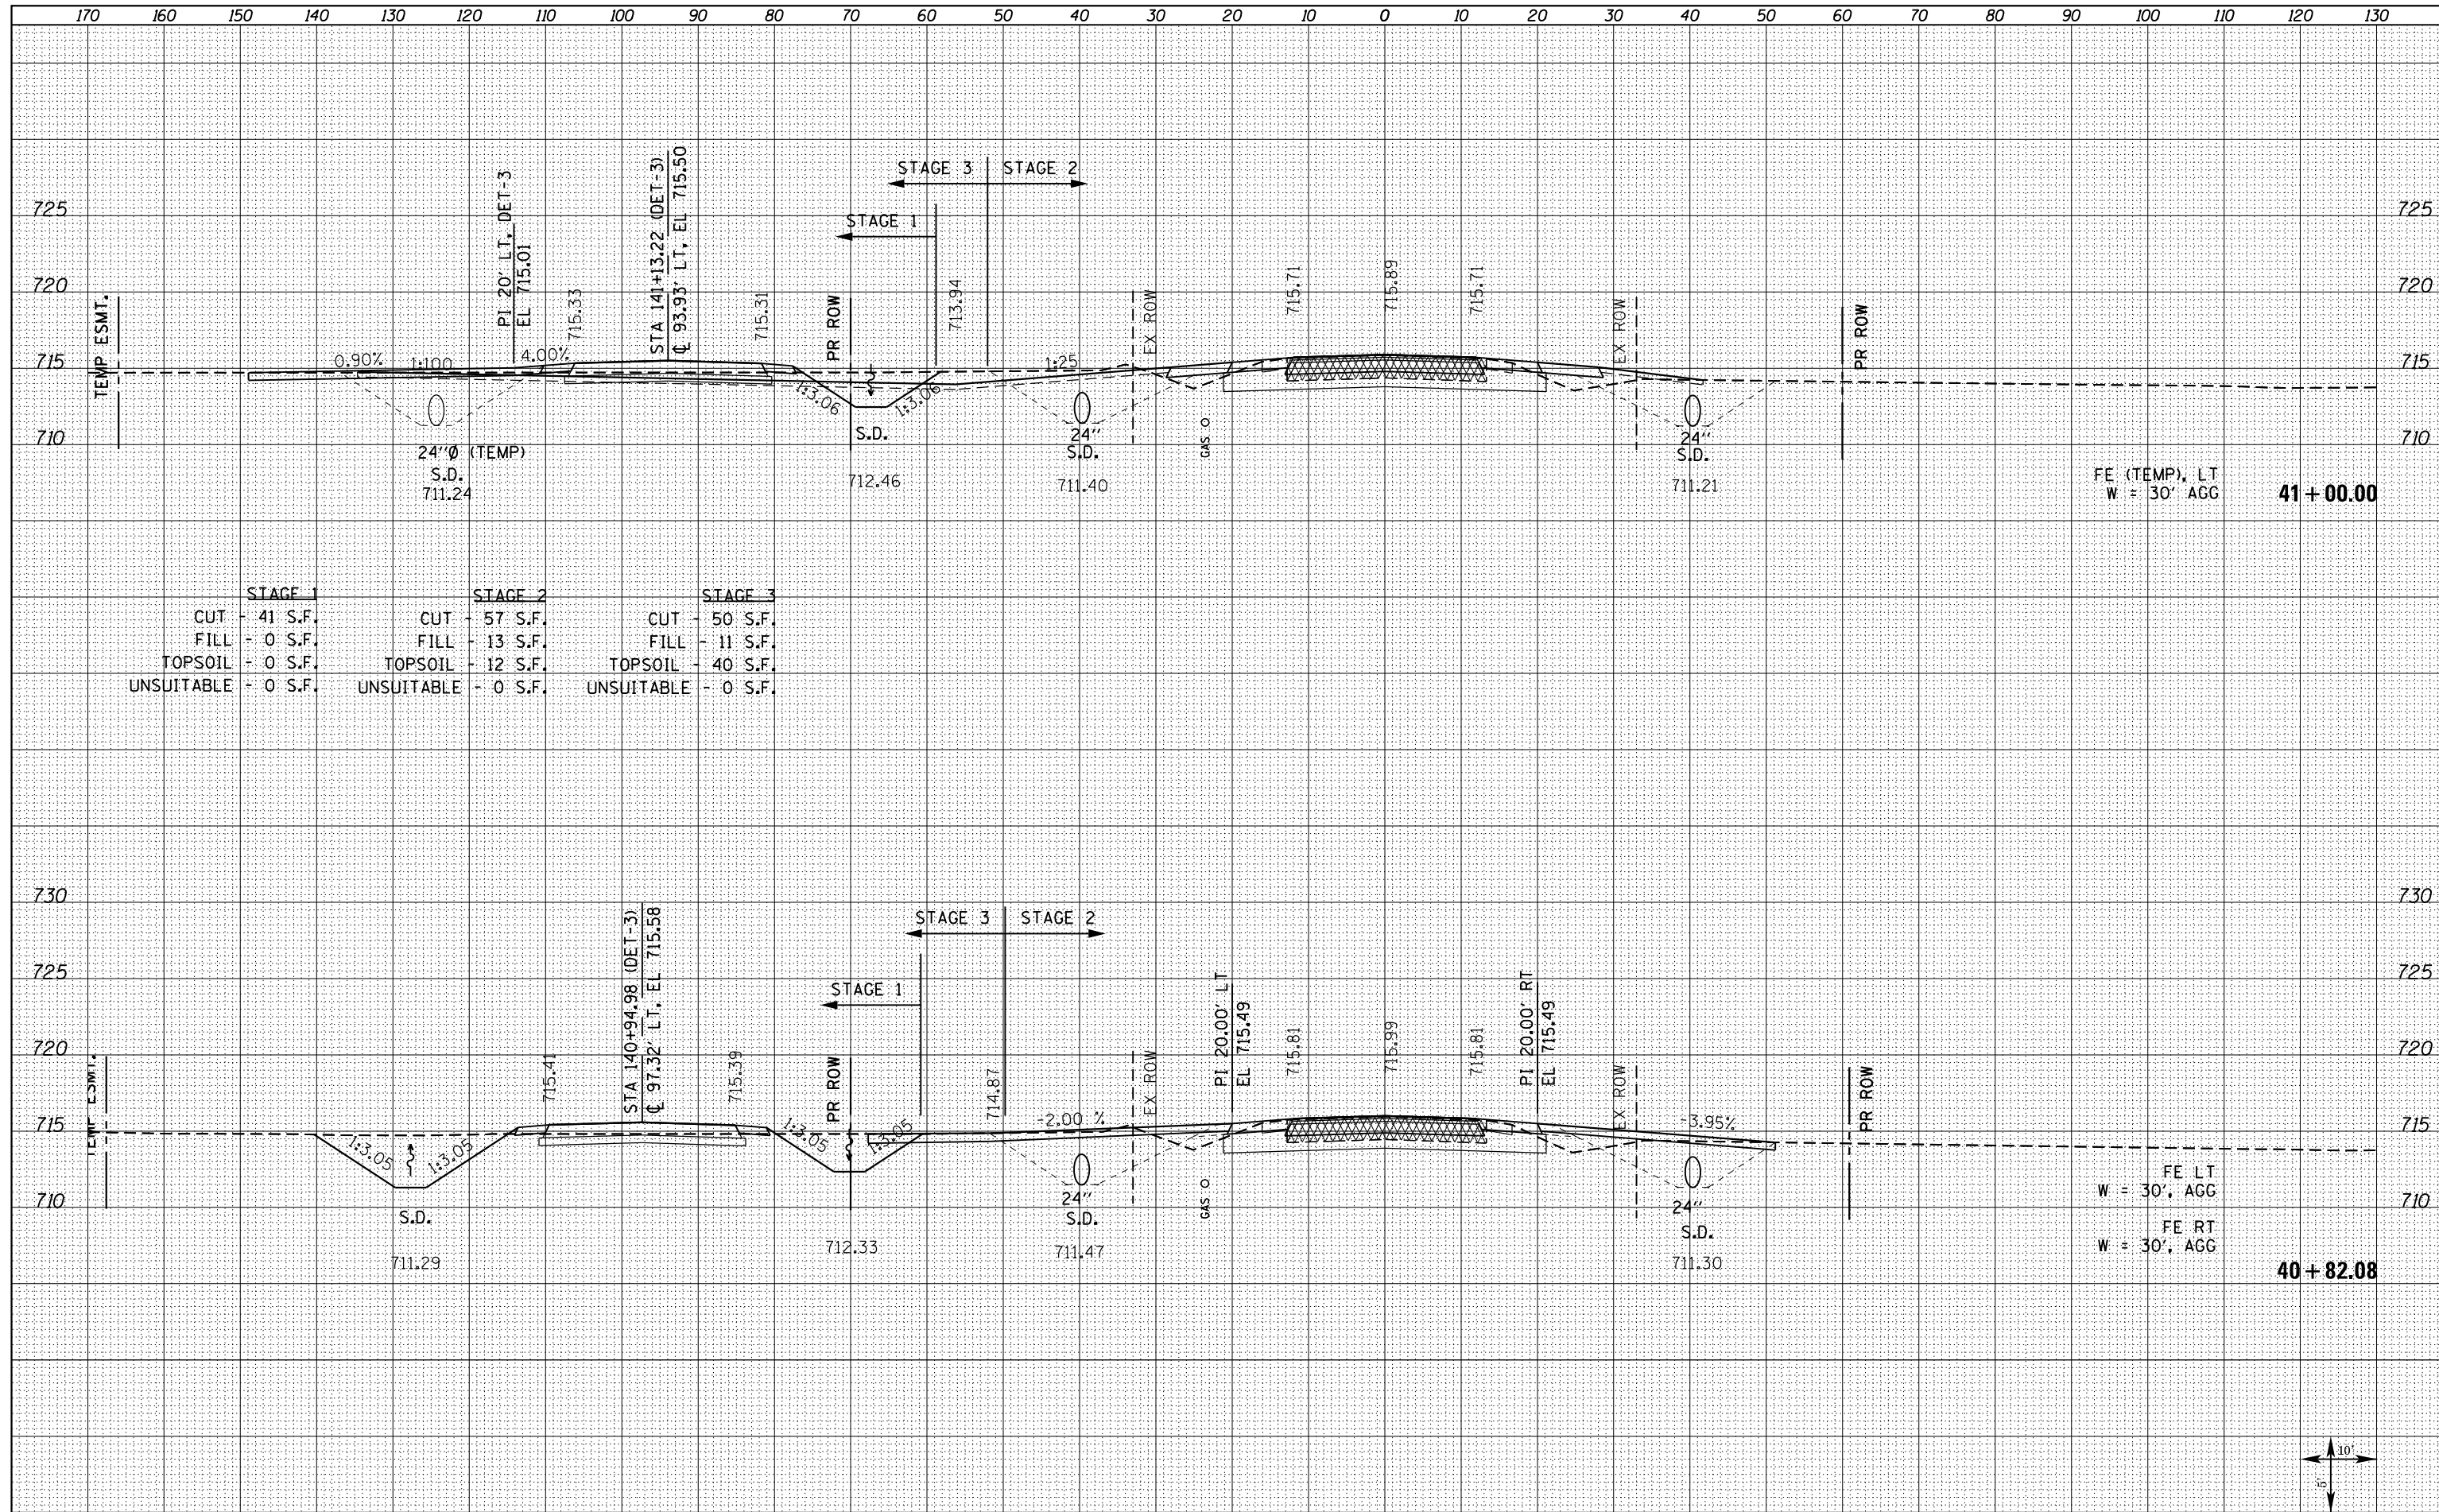

| | STAGE 1 | STAGE 2 | STAGE 3 |
|------------|---------|---------|---------|
| CUT | 41 S.F. | 57 S.F. | 50 S.F. |
| FILL | 0 S.F. | 13 S.F. | 11 S.F. |
| TOPSOIL | 0 S.F. | 12 S.F. | 40 S.F. |
| UNSUITABLE | 0 S.F. | 0 S.F. | 0 S.F. |

FE (TEMP), LT
W = 30' AGG
41 + 00.00

FE LT
W = 30', AGG
FE RT
W = 30', AGG
40 + 82.08