


DATE	
BY	
FINAL SURVEY	SURVEYED
NOTE BOOK	PLOTTED
NO.	TEMPLATE
	AREAS CHECKED

DATE	
BY	
ORIGINAL SURVEY	SURVEYED
NOTE BOOK	PLOTTED
NO.	TEMPLATE
	AREAS CHECKED

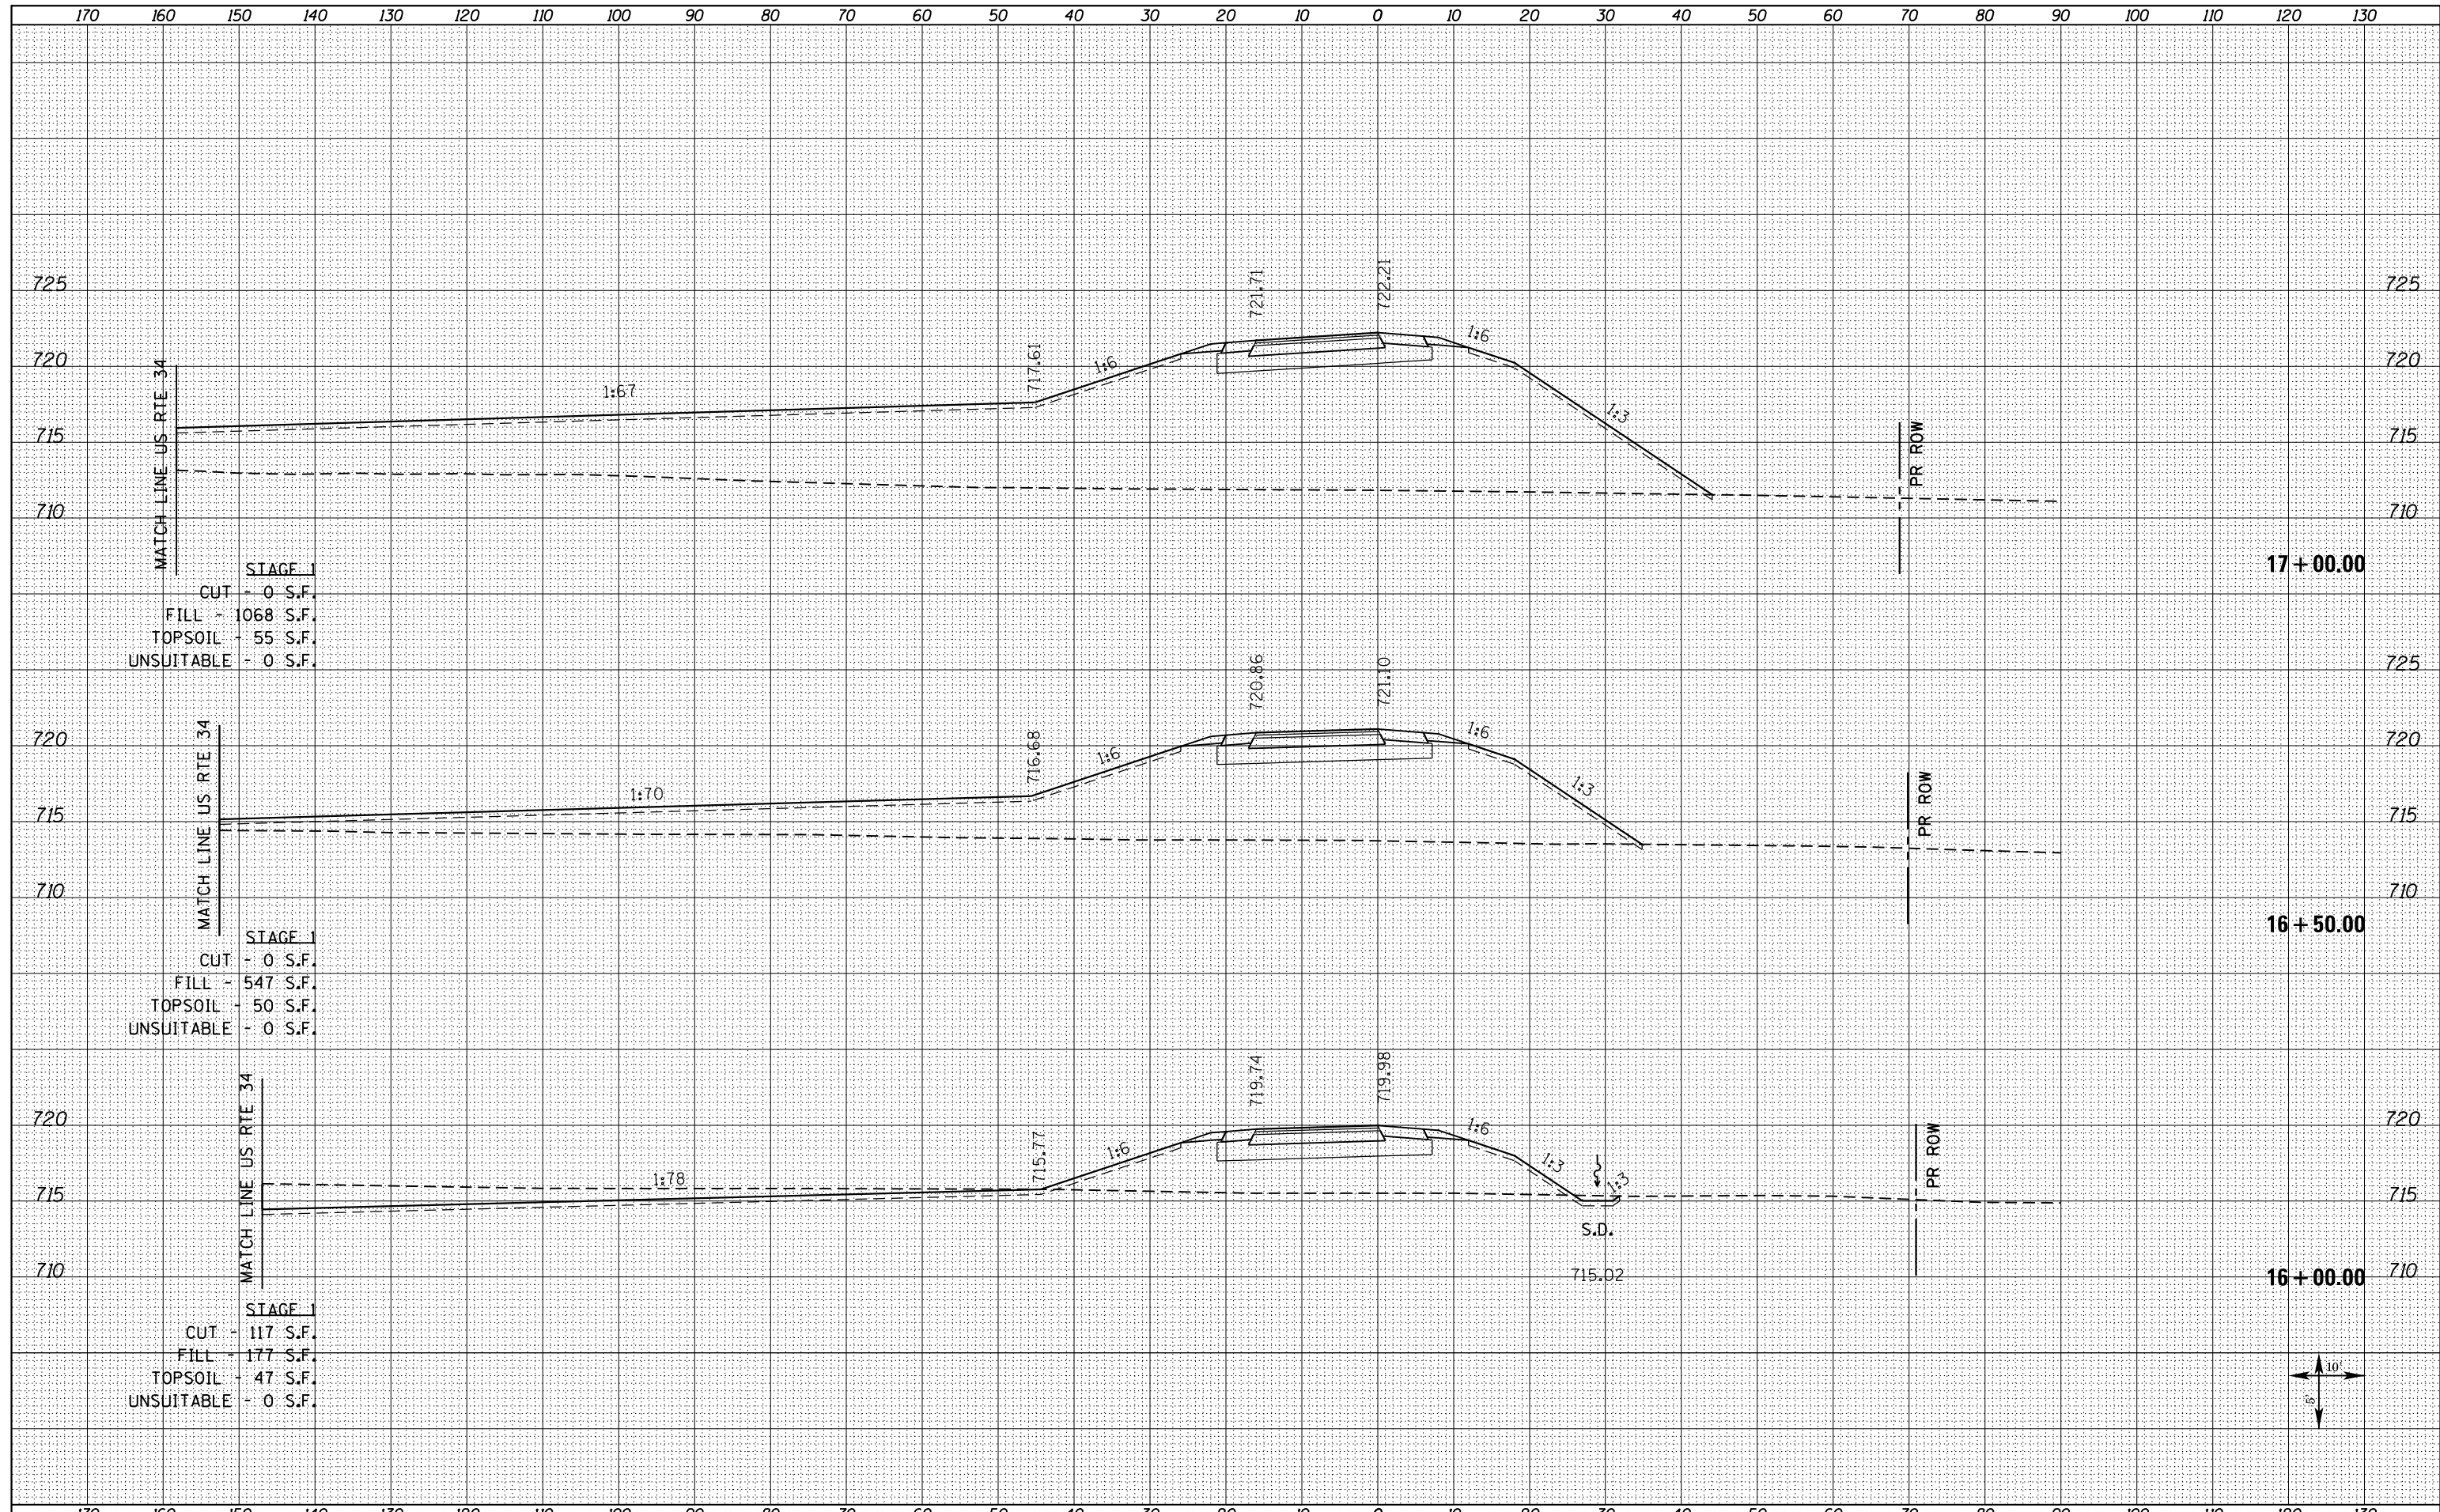

STAGE 1  
 CUT - 0 S.F.  
 FILL - 1068 S.F.  
 TOPSOIL - 55 S.F.  
 UNSUITABLE - 0 S.F.

STAGE 1  
 CUT - 0 S.F.  
 FILL - 547 S.F.  
 TOPSOIL - 50 S.F.  
 UNSUITABLE - 0 S.F.

STAGE 1  
 CUT - 117 S.F.  
 FILL - 177 S.F.  
 TOPSOIL - 47 S.F.  
 UNSUITABLE - 0 S.F.

FILE NAME =  
 D468409-SHT-XSSHT-RAMPA\_REV.dgn

USER NAME = zachl  
 DESIGNED - DBS  
 DRAWN - PSBA  
 CHECKED - CSB  
 DATE - 10/2012

REVISED -  
 REVISED -  
 REVISED -  
 REVISED -

STATE OF ILLINOIS  
 DEPARTMENT OF TRANSPORTATION

CROSS SECTIONS  
 RAMP A

SCALE: NOTED SHEET NO. 10 OF 15 SHEETS STA. 16+00.00 TO STA. 17+00.00

F.A.P. RTE.	SECTION	COUNTY	TOTAL SHEETS	SHEET NO.
313	7-2 ; 6-1	HENDERSON	976	871
CONTRACT NO. 68409				