


BY	DATE
SURVEYED	
PLOTTED	
TEMPLATE	
AREAS CHECKED	
NO.	


BY	DATE
SURVEYED	
PLOTTED	
TEMPLATE	
AREAS CHECKED	
NO.	

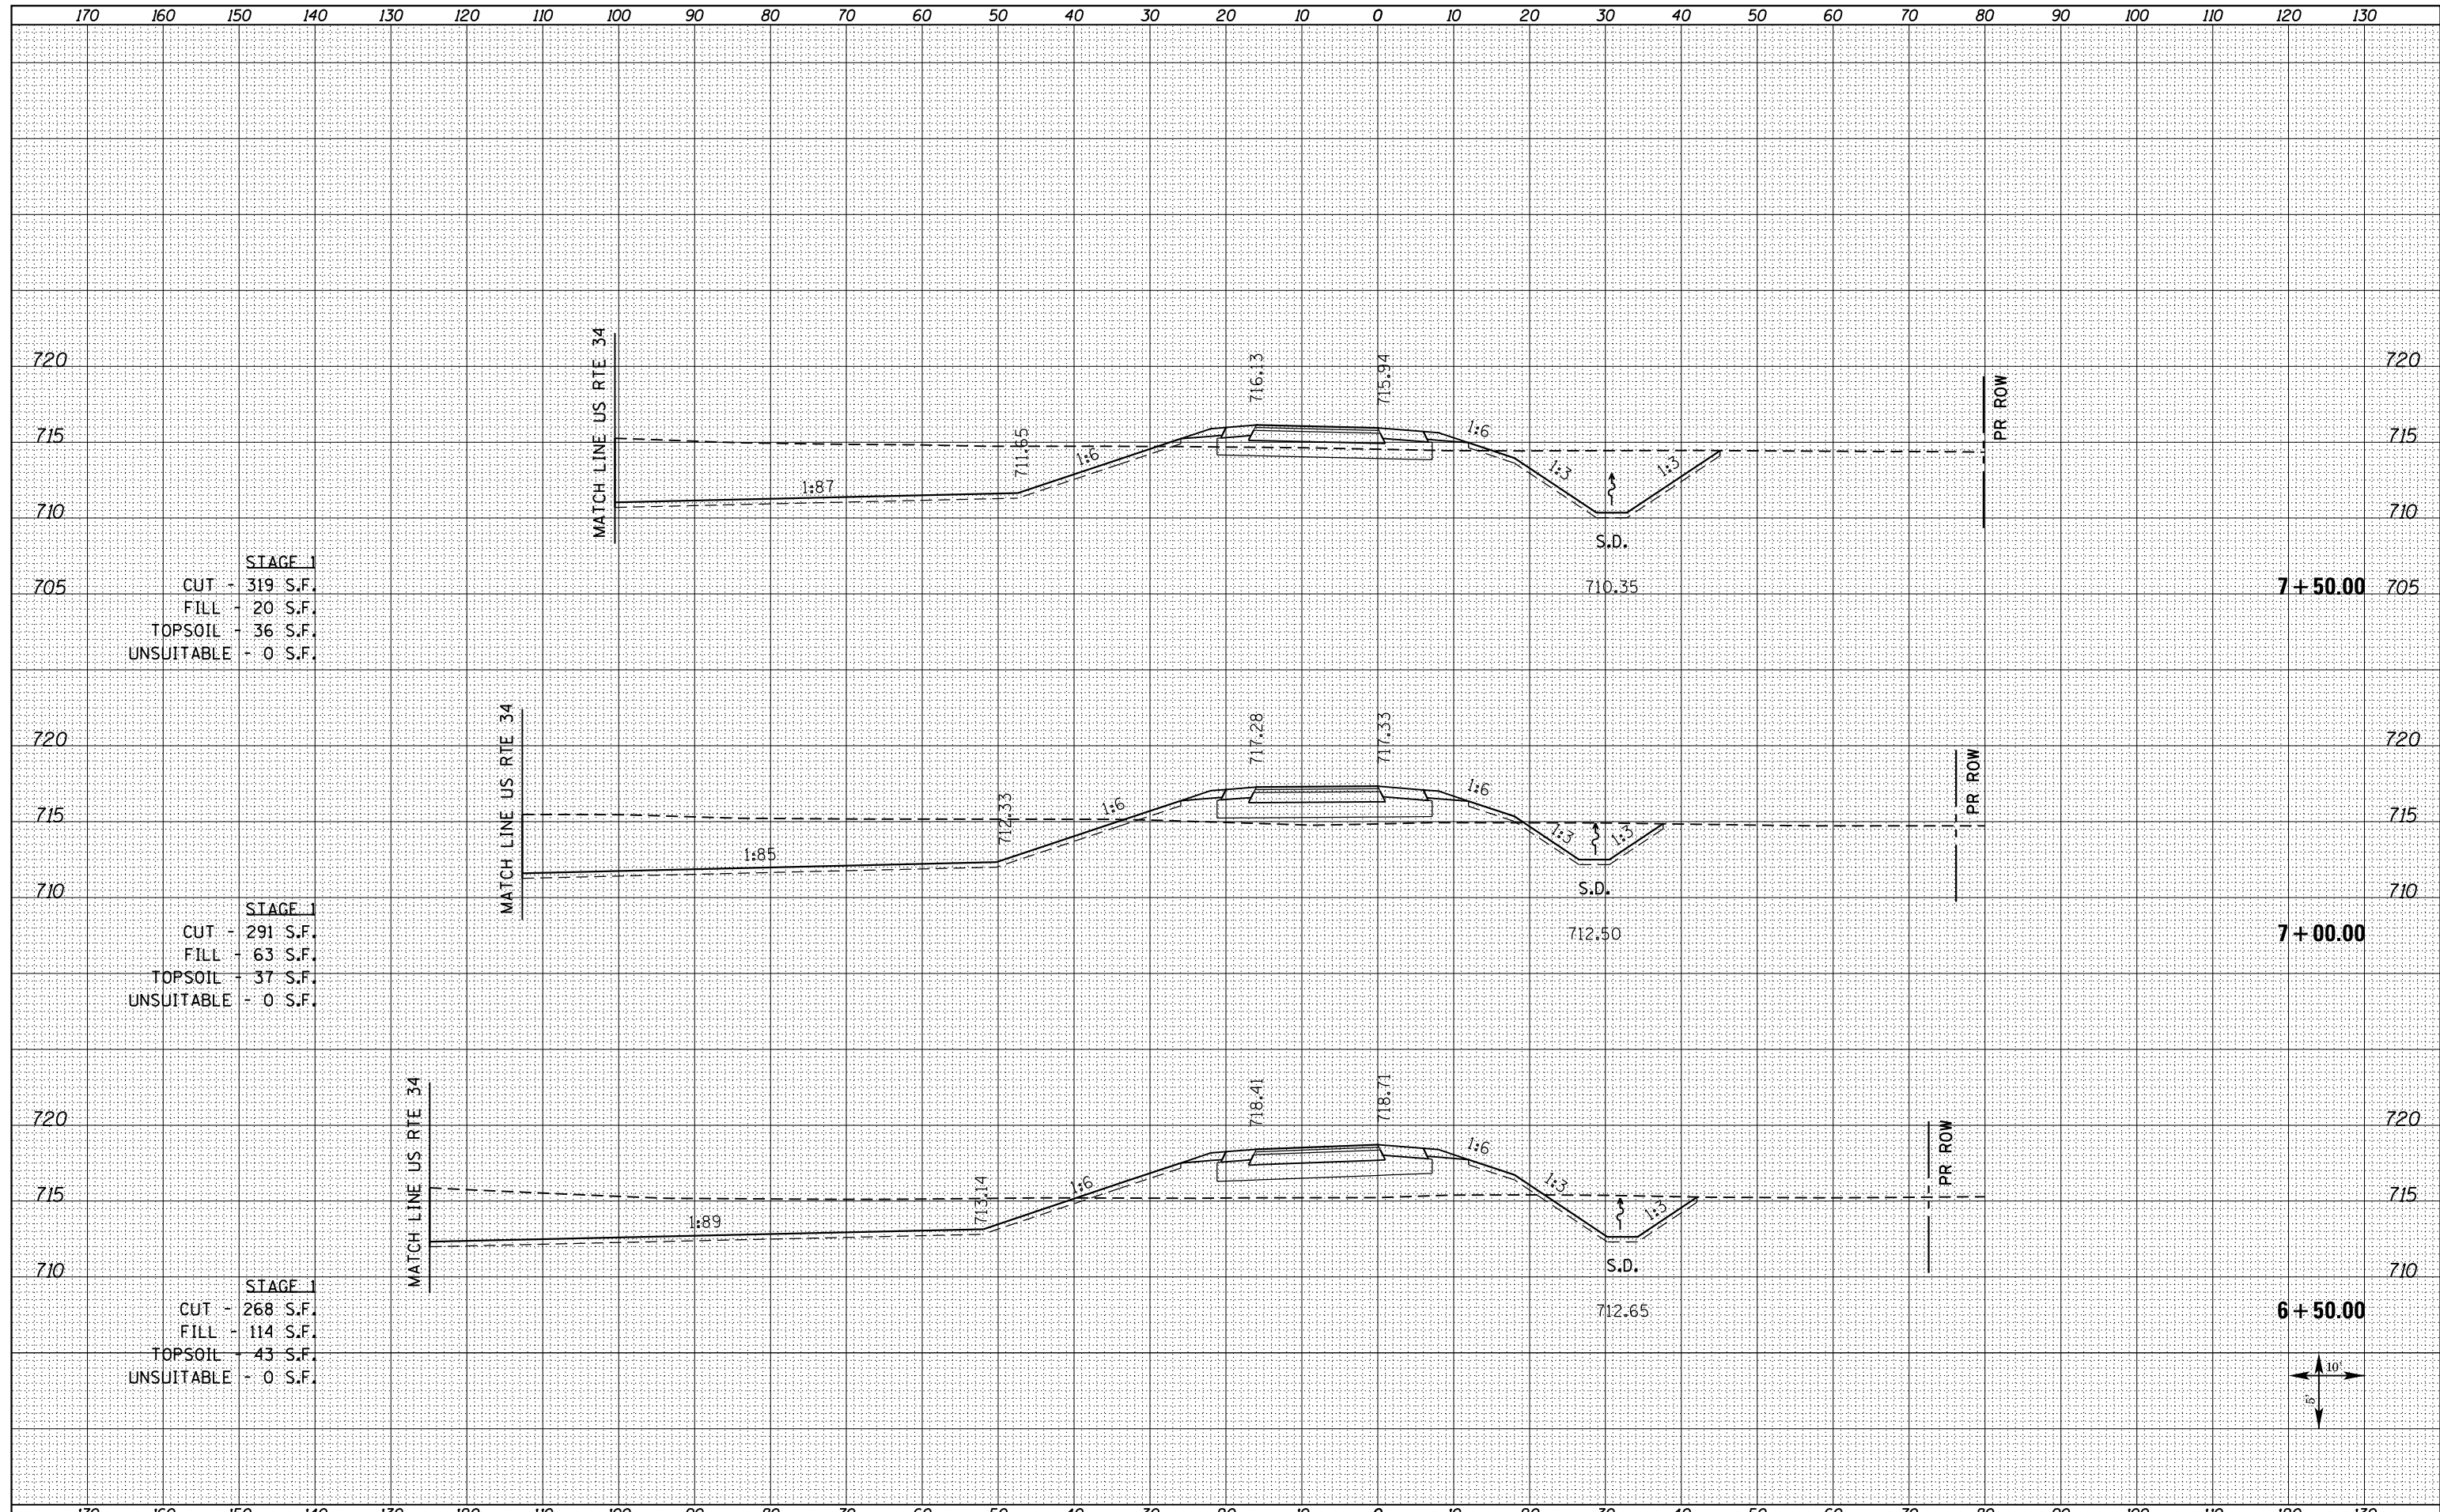

STAGE 1
 CUT - 319 S.F.
 FILL - 20 S.F.
 TOPSOIL - 36 S.F.
 UNSUITABLE - 0 S.F.

STAGE 1
 CUT - 291 S.F.
 FILL - 63 S.F.
 TOPSOIL - 37 S.F.
 UNSUITABLE - 0 S.F.

STAGE 1
 CUT - 268 S.F.
 FILL - 114 S.F.
 TOPSOIL - 43 S.F.
 UNSUITABLE - 0 S.F.

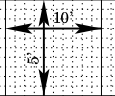

FILE NAME = D468409-SHT-XSSHT-RAMPB_REV.dgn

USER NAME = zachl
 DESIGNED - DBS
 DRAWN - PSBA
 CHECKED - CSB
 DATE - 10/2012

REVISIONS
 REVISED -
 REVISED -
 REVISED -
 REVISED -

**STATE OF ILLINOIS
 DEPARTMENT OF TRANSPORTATION**

**CROSS SECTIONS
 RAMP B**

SCALE: NOTED SHEET NO. 7 OF 12 SHEETS STA. 6+50.00 TO STA. 7+50.00

F.A.P. RTE.	SECTION	COUNTY	TOTAL SHEETS	SHEET NO.
313	7-2 ; 6-1	HENDERSON	976	883
CONTRACT NO. 68409				

ILLINOIS FED. AID PROJECT