


DATE	
BY	
FINAL SURVEY	
SURVEYED	
PLOTTED	
TEMPLATE	
NOTE BOOK	
AREAS CHECKED	
NO.	

DATE	
BY	
ORIGINAL SURVEY	
SURVEYED	
PLOTTED	
TEMPLATE	
NOTE BOOK	
AREAS CHECKED	
NO.	

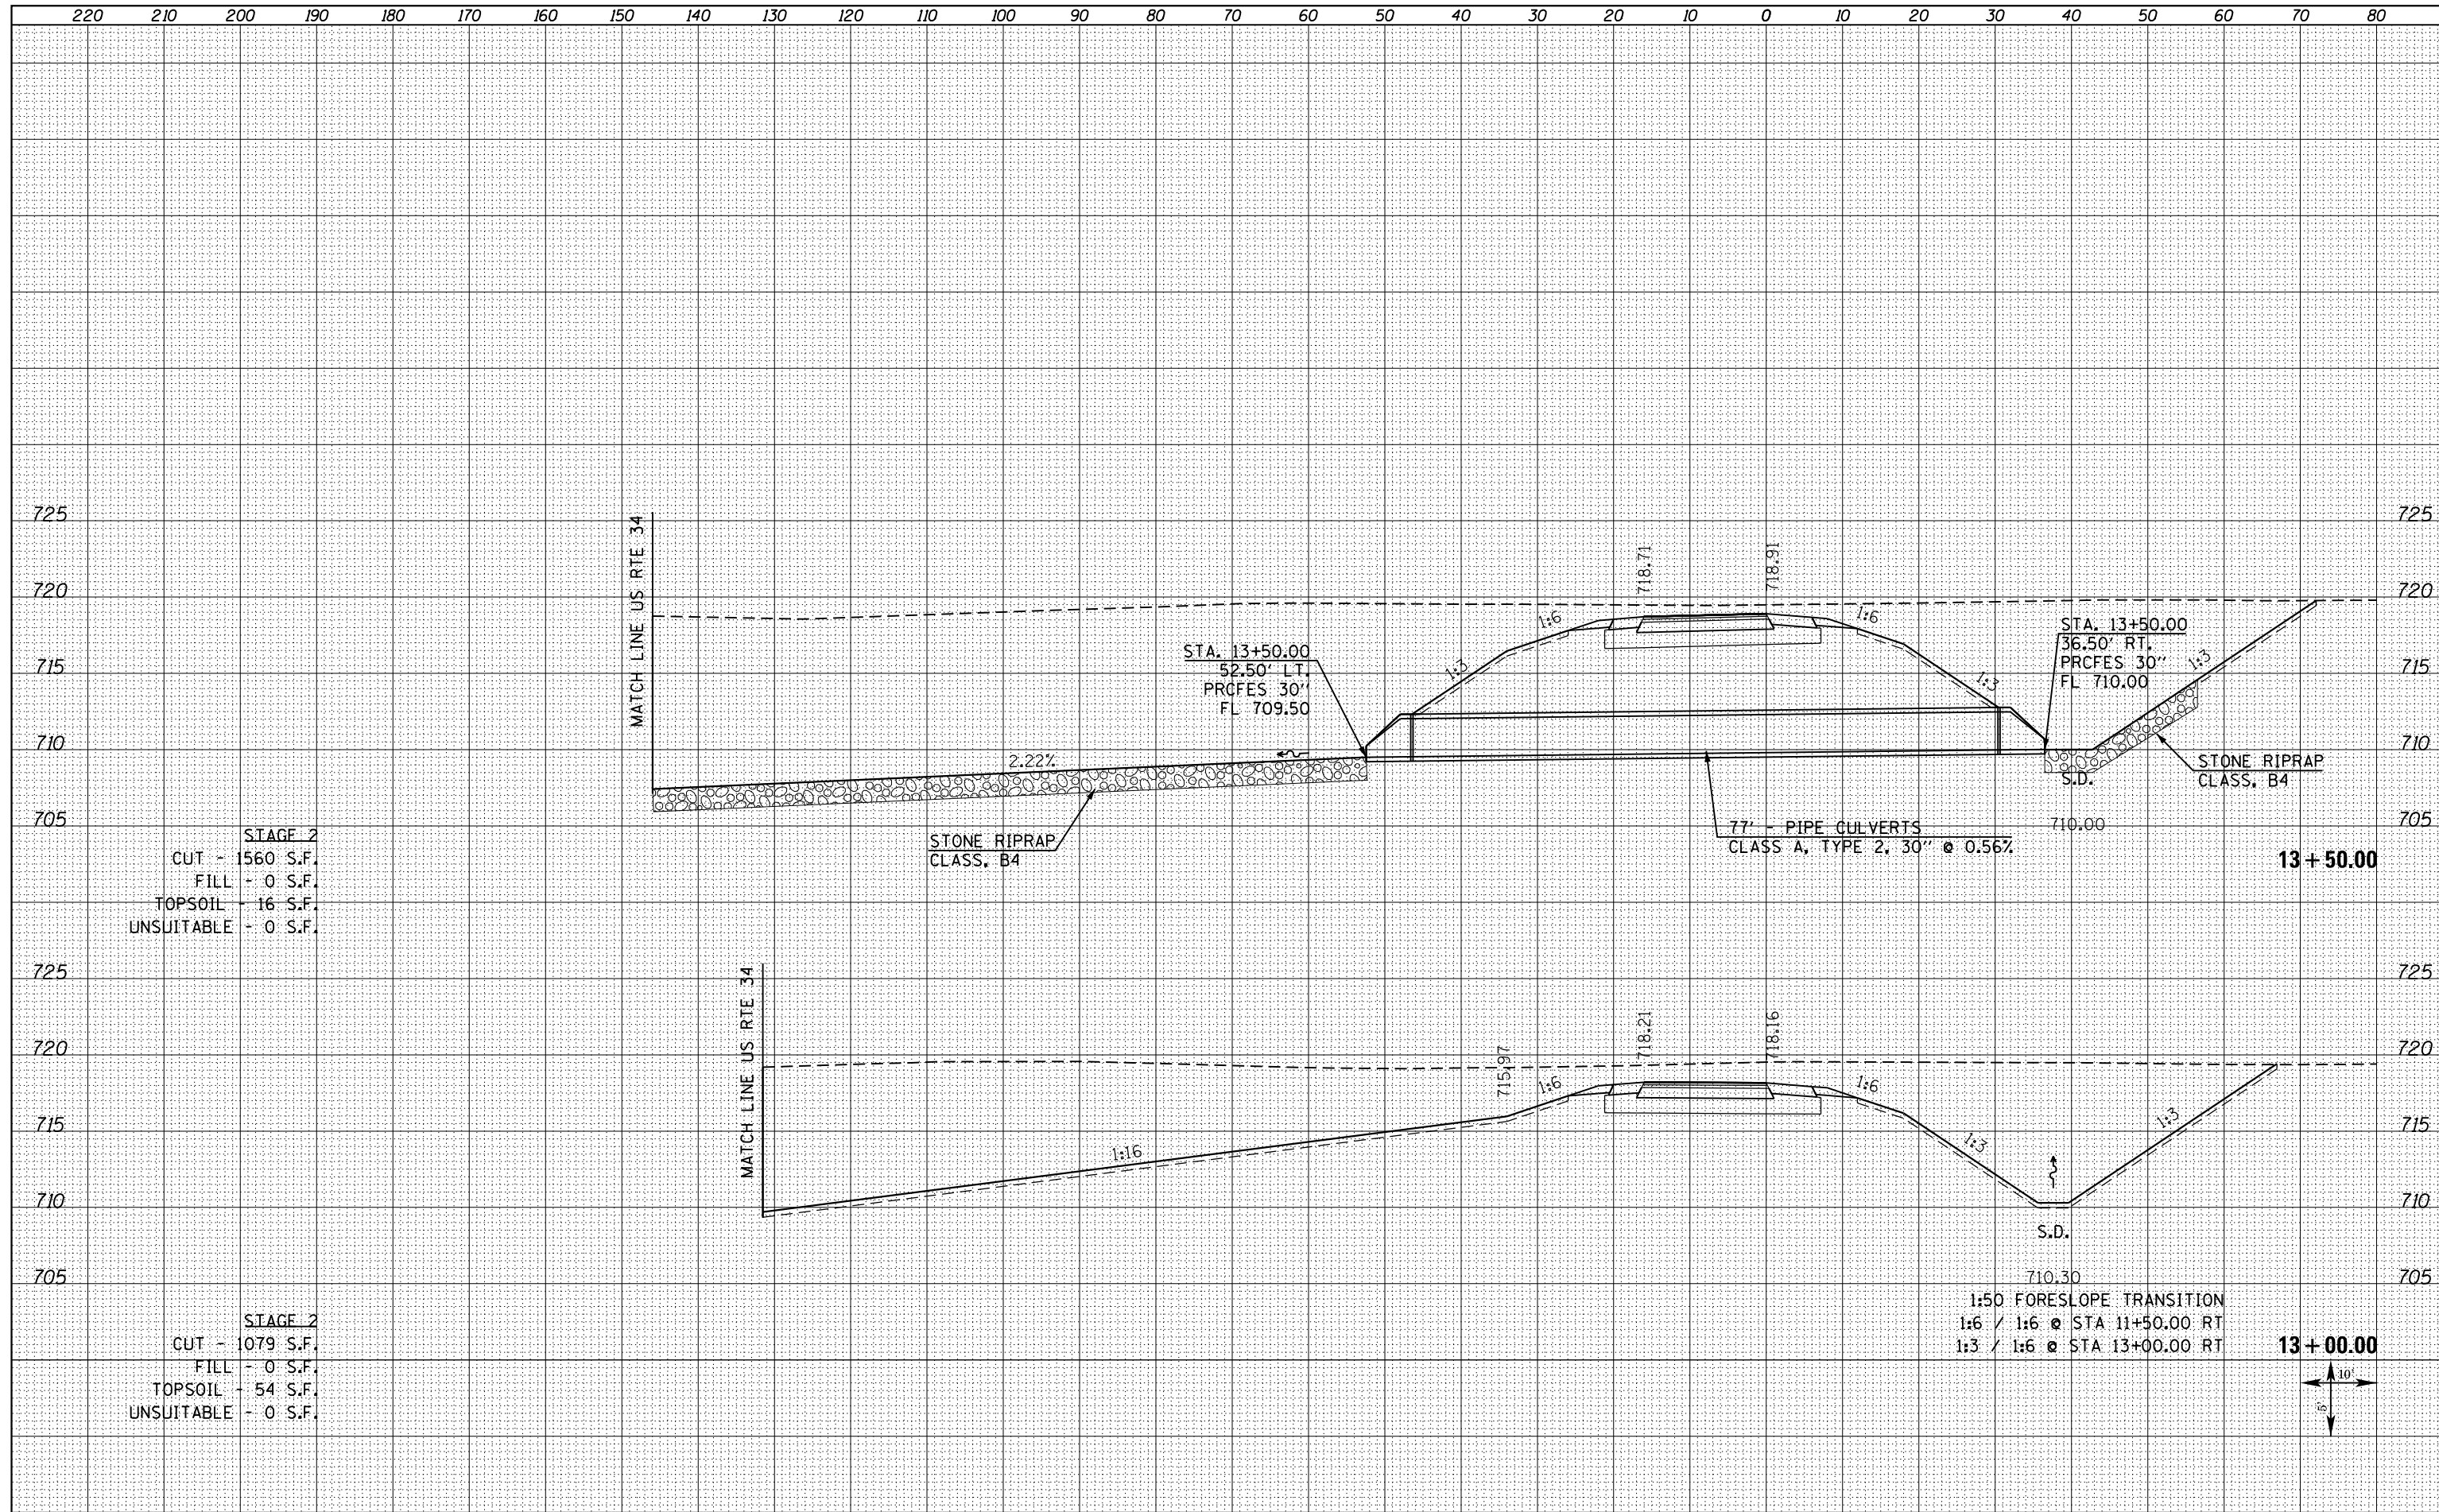

STAGE 2
 CUT - 1560 S.F.
 FILL - 0 S.F.
 TOPSOIL - 16 S.F.
 UNSUITABLE - 0 S.F.

STAGE 2
 CUT - 1079 S.F.
 FILL - 0 S.F.
 TOPSOIL - 54 S.F.
 UNSUITABLE - 0 S.F.

STATE OF ILLINOIS
 DEPARTMENT OF TRANSPORTATION

CROSS SECTIONS
 RAMP C

FILE NAME =
 D468409-SHT-XSSHT-RAMPC_REV.dgn

USER NAME = zechl	DESIGNED - DBS	REVISED -
PLOT SCALE = 20.0000' / in.	DRAWN - PSBA	REVISED -
PLOT DATE = 10/16/2012	CHECKED - CSB	REVISED -
	DATE - 10/2012	REVISED -

SCALE: NOTED SHEET NO. 7 OF 15 SHEETS STA. 13+00.00 TO STA. 13+50.00

F.A.P. RTE. 313	SECTION 7-2 ; 6-1	COUNTY HENDERSON	TOTAL SHEETS 976	SHEET NO. 895
CONTRACT NO. 68409				ILLINOIS FED. AID PROJECT

