


BY	DATE
FINAL SURVEY	SURVEYED
NOTE BOOK	PLOTTED
NO.	TEMPLATE
	AREAS
	CHECKED

BY	DATE
ORIGINAL SURVEY	SURVEYED
NOTE BOOK	PLOTTED
NO.	TEMPLATE
	AREAS
	CHECKED

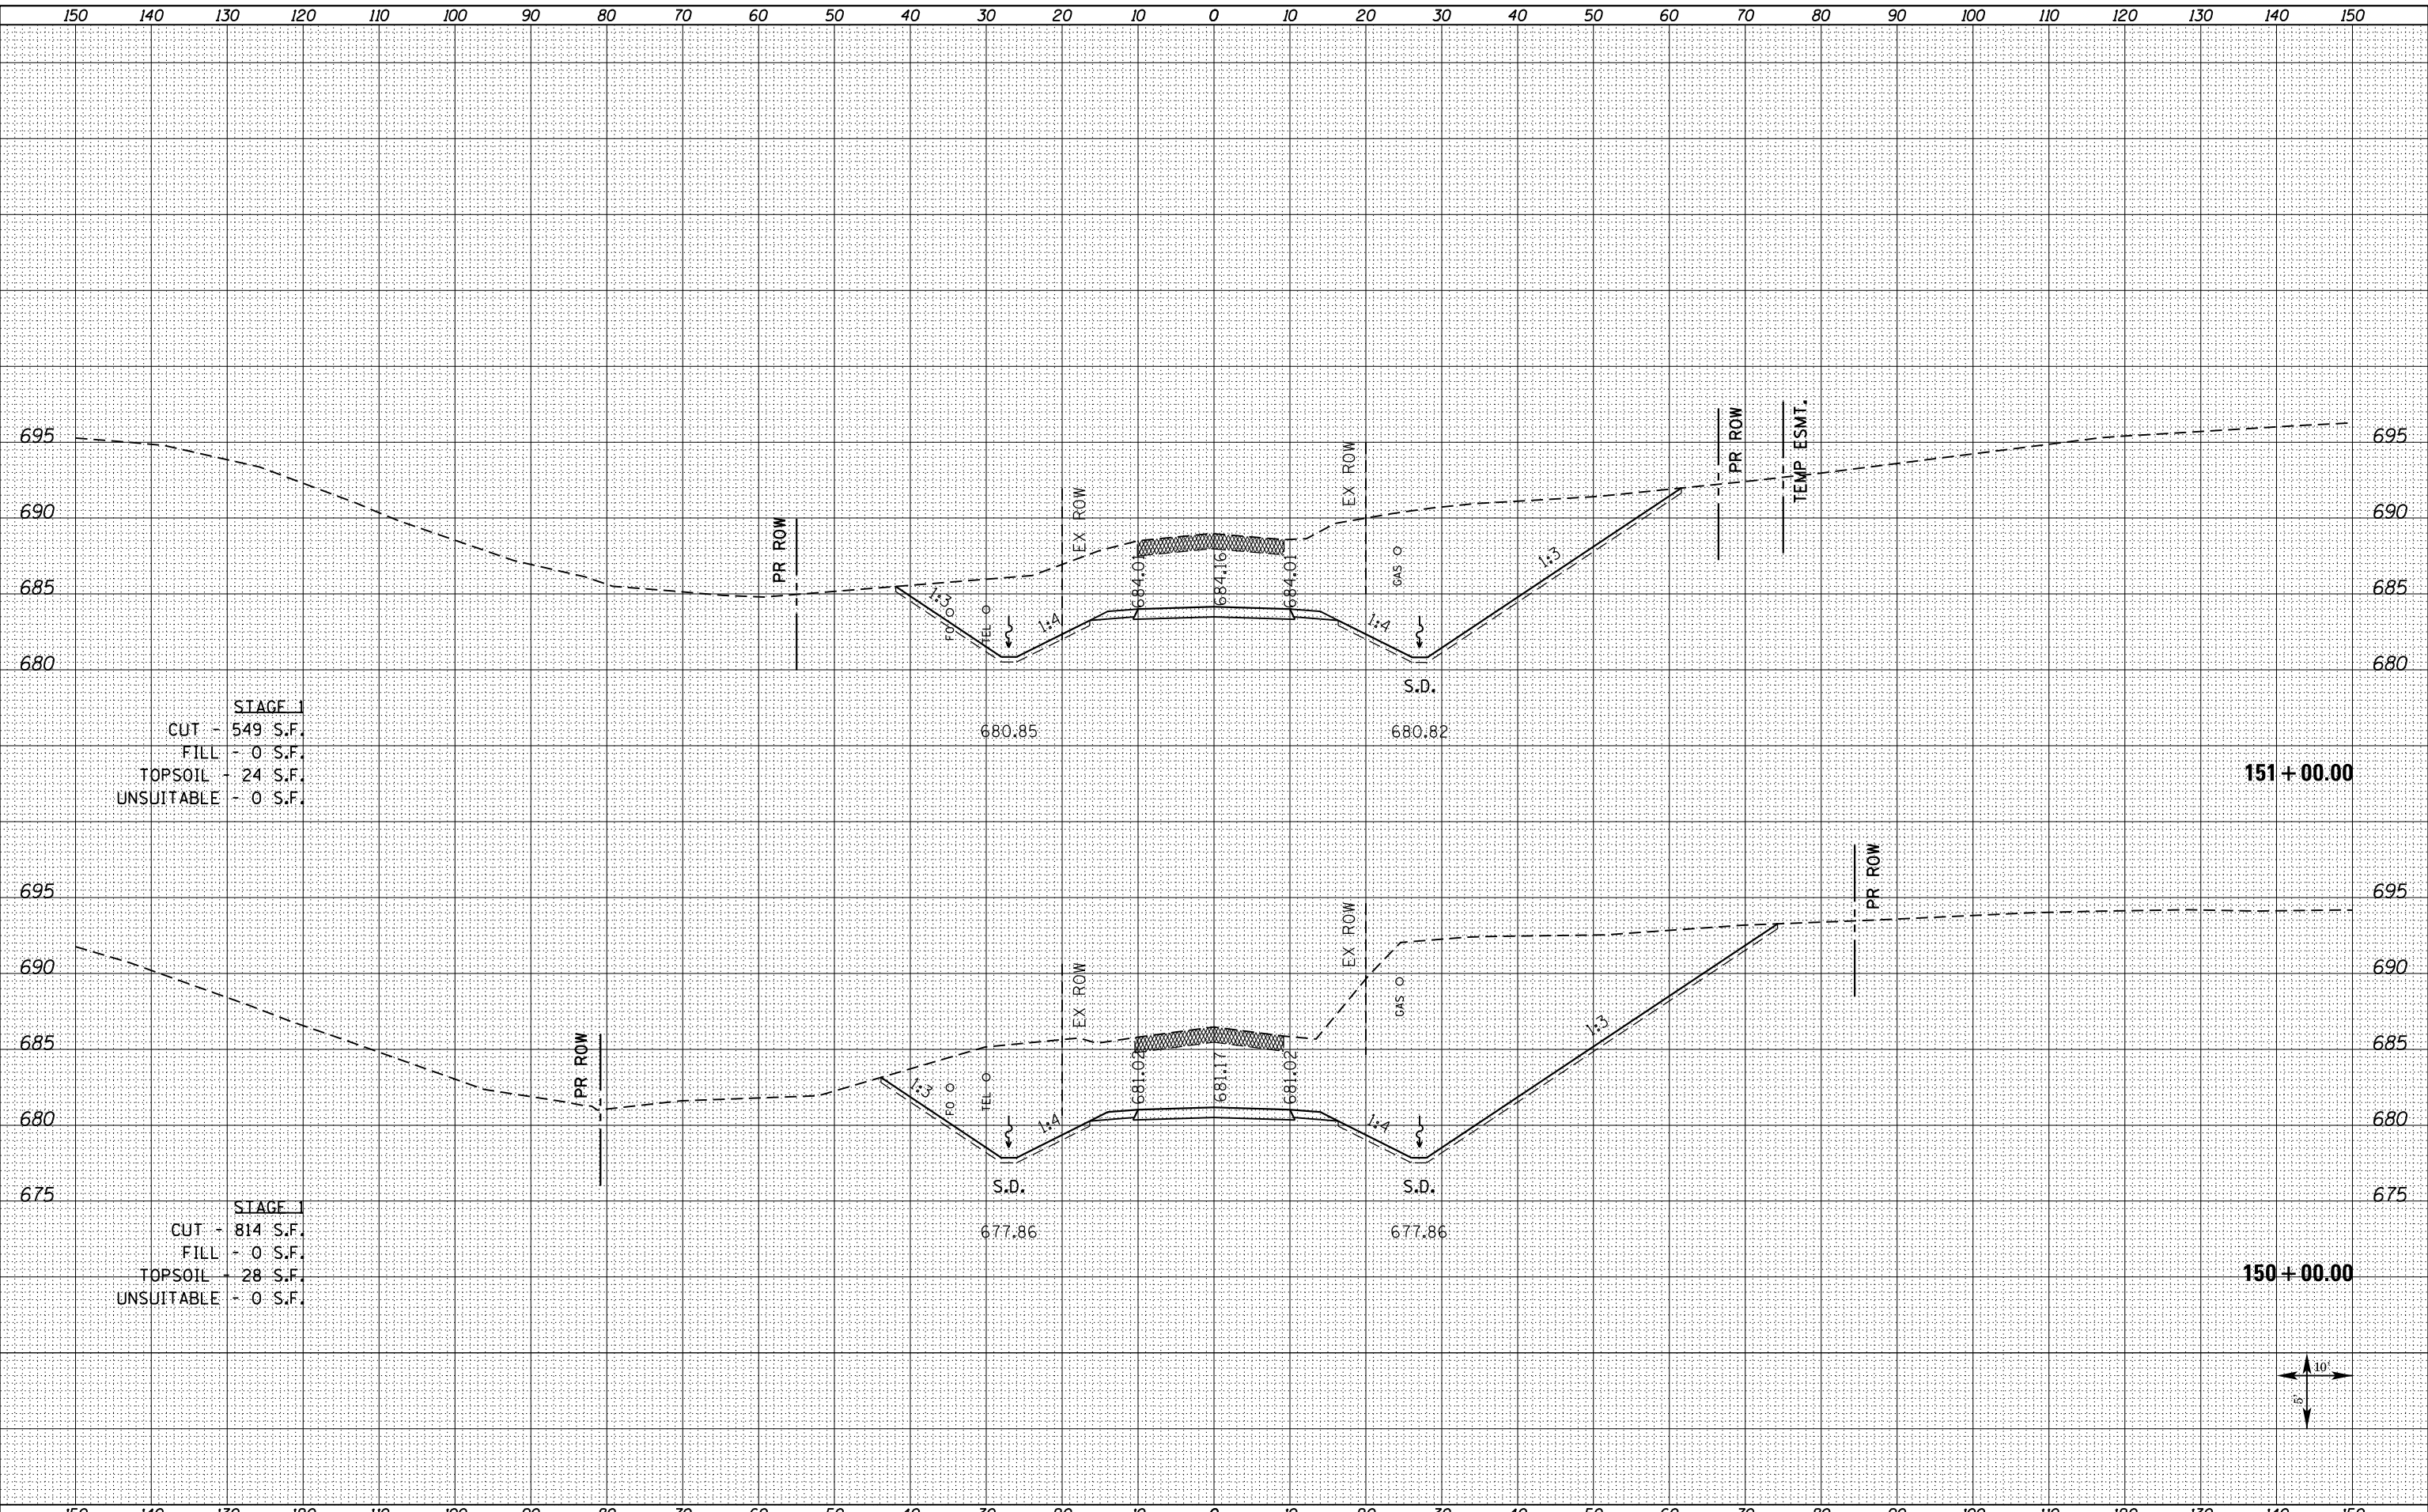


STAGE 1  
 CUT - 549 S.F.  
 FILL - 0 S.F.  
 TOPSOIL - 24 S.F.  
 UNSUITABLE - 0 S.F.

**151 + 00.00**

STAGE 1  
 CUT - 814 S.F.  
 FILL - 0 S.F.  
 TOPSOIL - 28 S.F.  
 UNSUITABLE - 0 S.F.

**150 + 00.00**

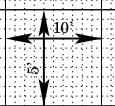

FILE NAME = D468409-SHT-XSSHT-TR111-1350E-N.dgn	USER NAME = zach1	DESIGNED - DBS	REVISED -	<b>STATE OF ILLINOIS DEPARTMENT OF TRANSPORTATION</b>	<b>CROSS SECTIONS TR 111 NORTH (1350E)</b>			F.A.P. RTE. 313	SECTION 7-2 ; 6-1	COUNTY HENDERSON	TOTAL SHEETS 976	SHEET NO. 921	
PLOT SCALE = 20.0000' / in.	CHECKED - CSB	REVISED -			SCALE: NOTED	SHEET NO. 2 OF 3 SHEETS	STA. 150+00.00 TO STA. 151+00.00	CONTRACT NO. 68409					
PLOT DATE = 10/16/2012	DATE - 10/2012	REVISED -			ILLINOIS FED. AID PROJECT								