


DATE	
BY	
SURVEYED	
PLOTTED	
TEMPLATE	
AREAS	
CHECKED	
NO.	

DATE	
BY	
SURVEYED	
PLOTTED	
TEMPLATE	
AREAS	
CHECKED	
NO.	

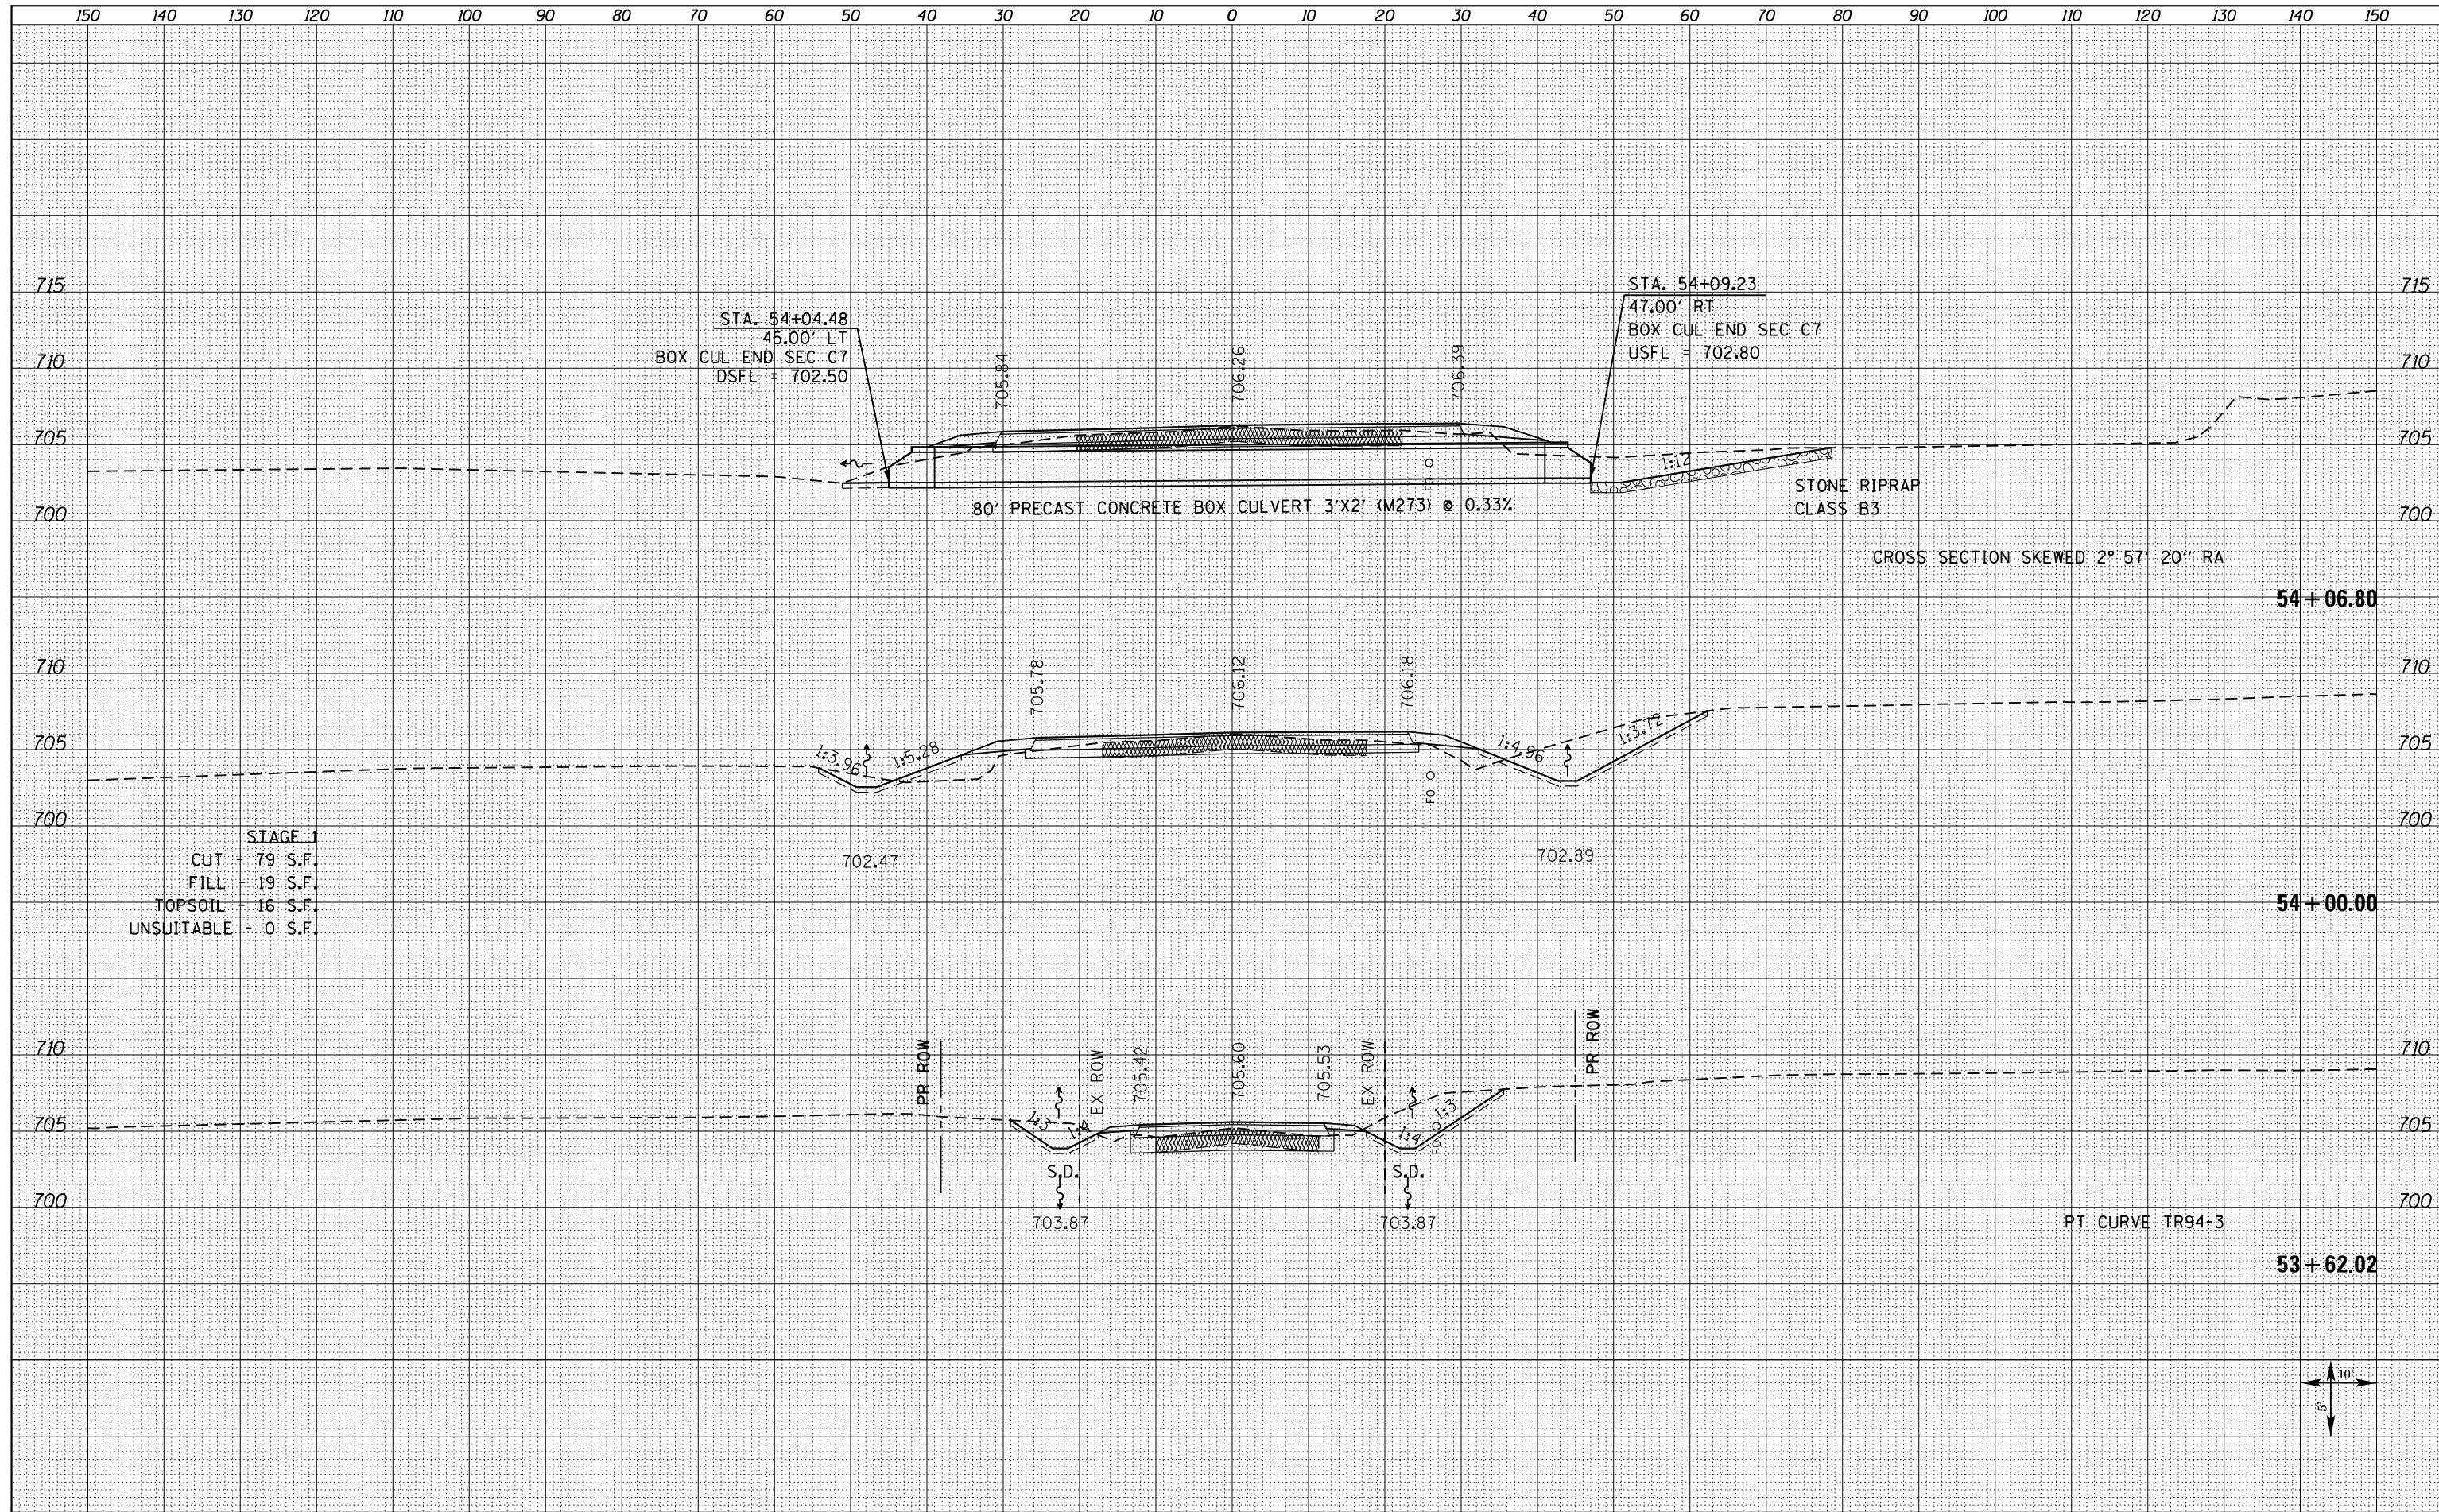

STAGE	
CUT	79 S.F.
FILL	19 S.F.
TOPSOIL	16 S.F.
UNSUITABLE	0 S.F.

FILE NAME = D468409-SHT-XSHT-TR94-1400E.dgn

USER NAME = zech1	DESIGNED - DBS	REVISED -
	DRAWN - PSBA	REVISED -
PLOT SCALE = 20.0000' / in.	CHECKED - CSB	REVISED -
PLOT DATE = 10/16/2012	DATE - 10/2012	REVISED -

**STATE OF ILLINOIS
DEPARTMENT OF TRANSPORTATION**

**CROSS SECTIONS
TR 94 (1400 E)**

SCALE: NOTED SHEET NO. 10 OF 11 SHEETS STA. 53+62.02 TO STA. 54+06.80

F.A.P. RTE.	SECTION	COUNTY	TOTAL SHEETS	SHEET NO.
313	7-2 ; 6-1	HENDERSON	976	932
				CONTRACT NO. 68409

ILLINOIS FED. AID PROJECT

