


DATE	
BY	
SURVEYED	
PLOTTED	
TEMPLATE	
AREAS CHECKED	
NO.	

DATE	
BY	
SURVEYED	
PLOTTED	
TEMPLATE	
AREAS CHECKED	
NO.	

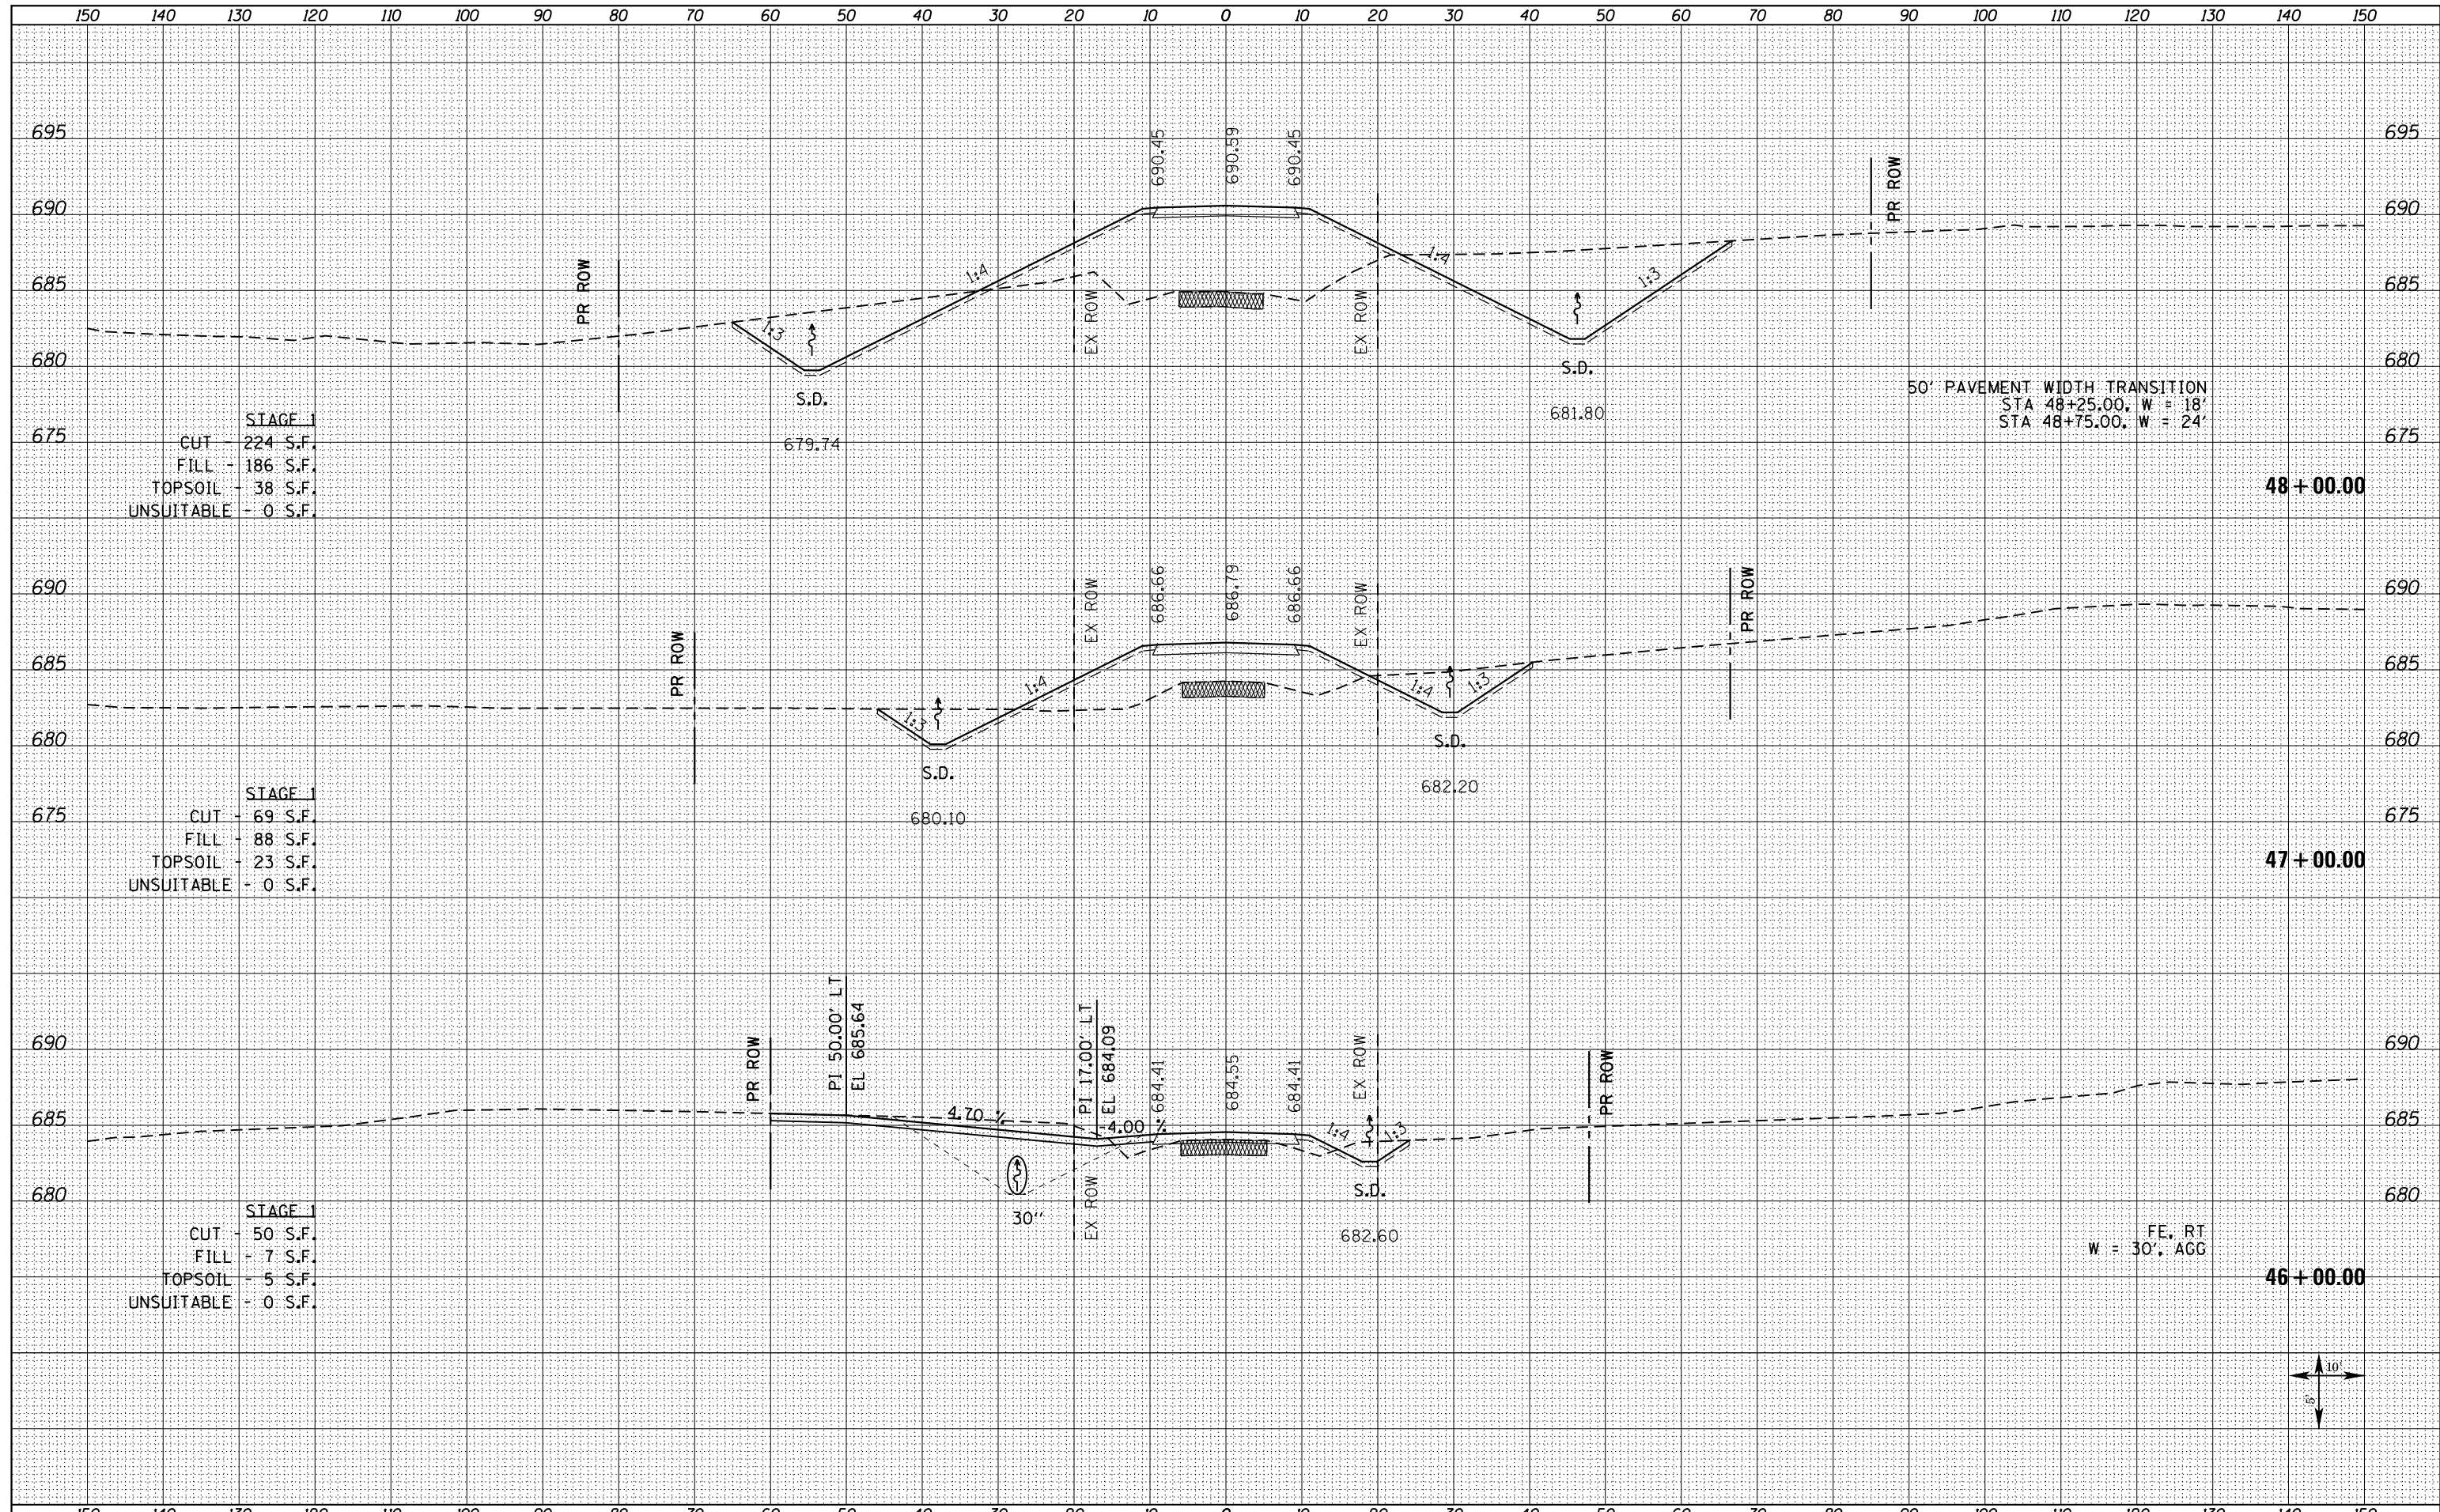

STAGE 1

CUT	224 S.F.
FILL	186 S.F.
TOPSOIL	38 S.F.
UNSUITABLE	0 S.F.

STAGE 1

CUT	69 S.F.
FILL	88 S.F.
TOPSOIL	23 S.F.
UNSUITABLE	0 S.F.

STAGE 1

CUT	50 S.F.
FILL	7 S.F.
TOPSOIL	5 S.F.
UNSUITABLE	0 S.F.

50' PAVEMENT WIDTH TRANSITION
 STA 48+25.00, W = 18'
 STA 48+75.00, W = 24'

FE. RT
 W = 30', AGG



FILE NAME =
 D468409-SHT-XSSHT-TR138-1650E-D.dgn

USER NAME = zechl	DESIGNED - DBS	REVISD -
	DRAWN - PSBA	REVISD -
	CHECKED - CSB	REVISD -
	DATE - 10/2012	REVISD -

DESIGNED - DBS	REVISD -
DRAWN - PSBA	REVISD -
CHECKED - CSB	REVISD -
DATE - 10/2012	REVISD -

STATE OF ILLINOIS
 DEPARTMENT OF TRANSPORTATION

CROSS SECTIONS
 TR 138 (1650E)

SCALE: NOTED SHEET NO. 2 OF 6 SHEETS STA. 46+00.00 TO STA. 48+00.00

F.A.P. RTE.	SECTION	COUNTY	TOTAL SHEETS	SHEET NO.
313	7-2 ; 6-1	HENDERSON	976	935
			CONTRACT NO. 68409	
ILLINOIS FED. AID PROJECT				