



DATE	
BY	
SURVEYED	
PLOTTED	
TEMPLATE	
NOTE BOOK	
AREAS CHECKED	
NO.	

DATE	
BY	
SURVEYED	
PLOTTED	
TEMPLATE	
NOTE BOOK	
AREAS CHECKED	
NO.	

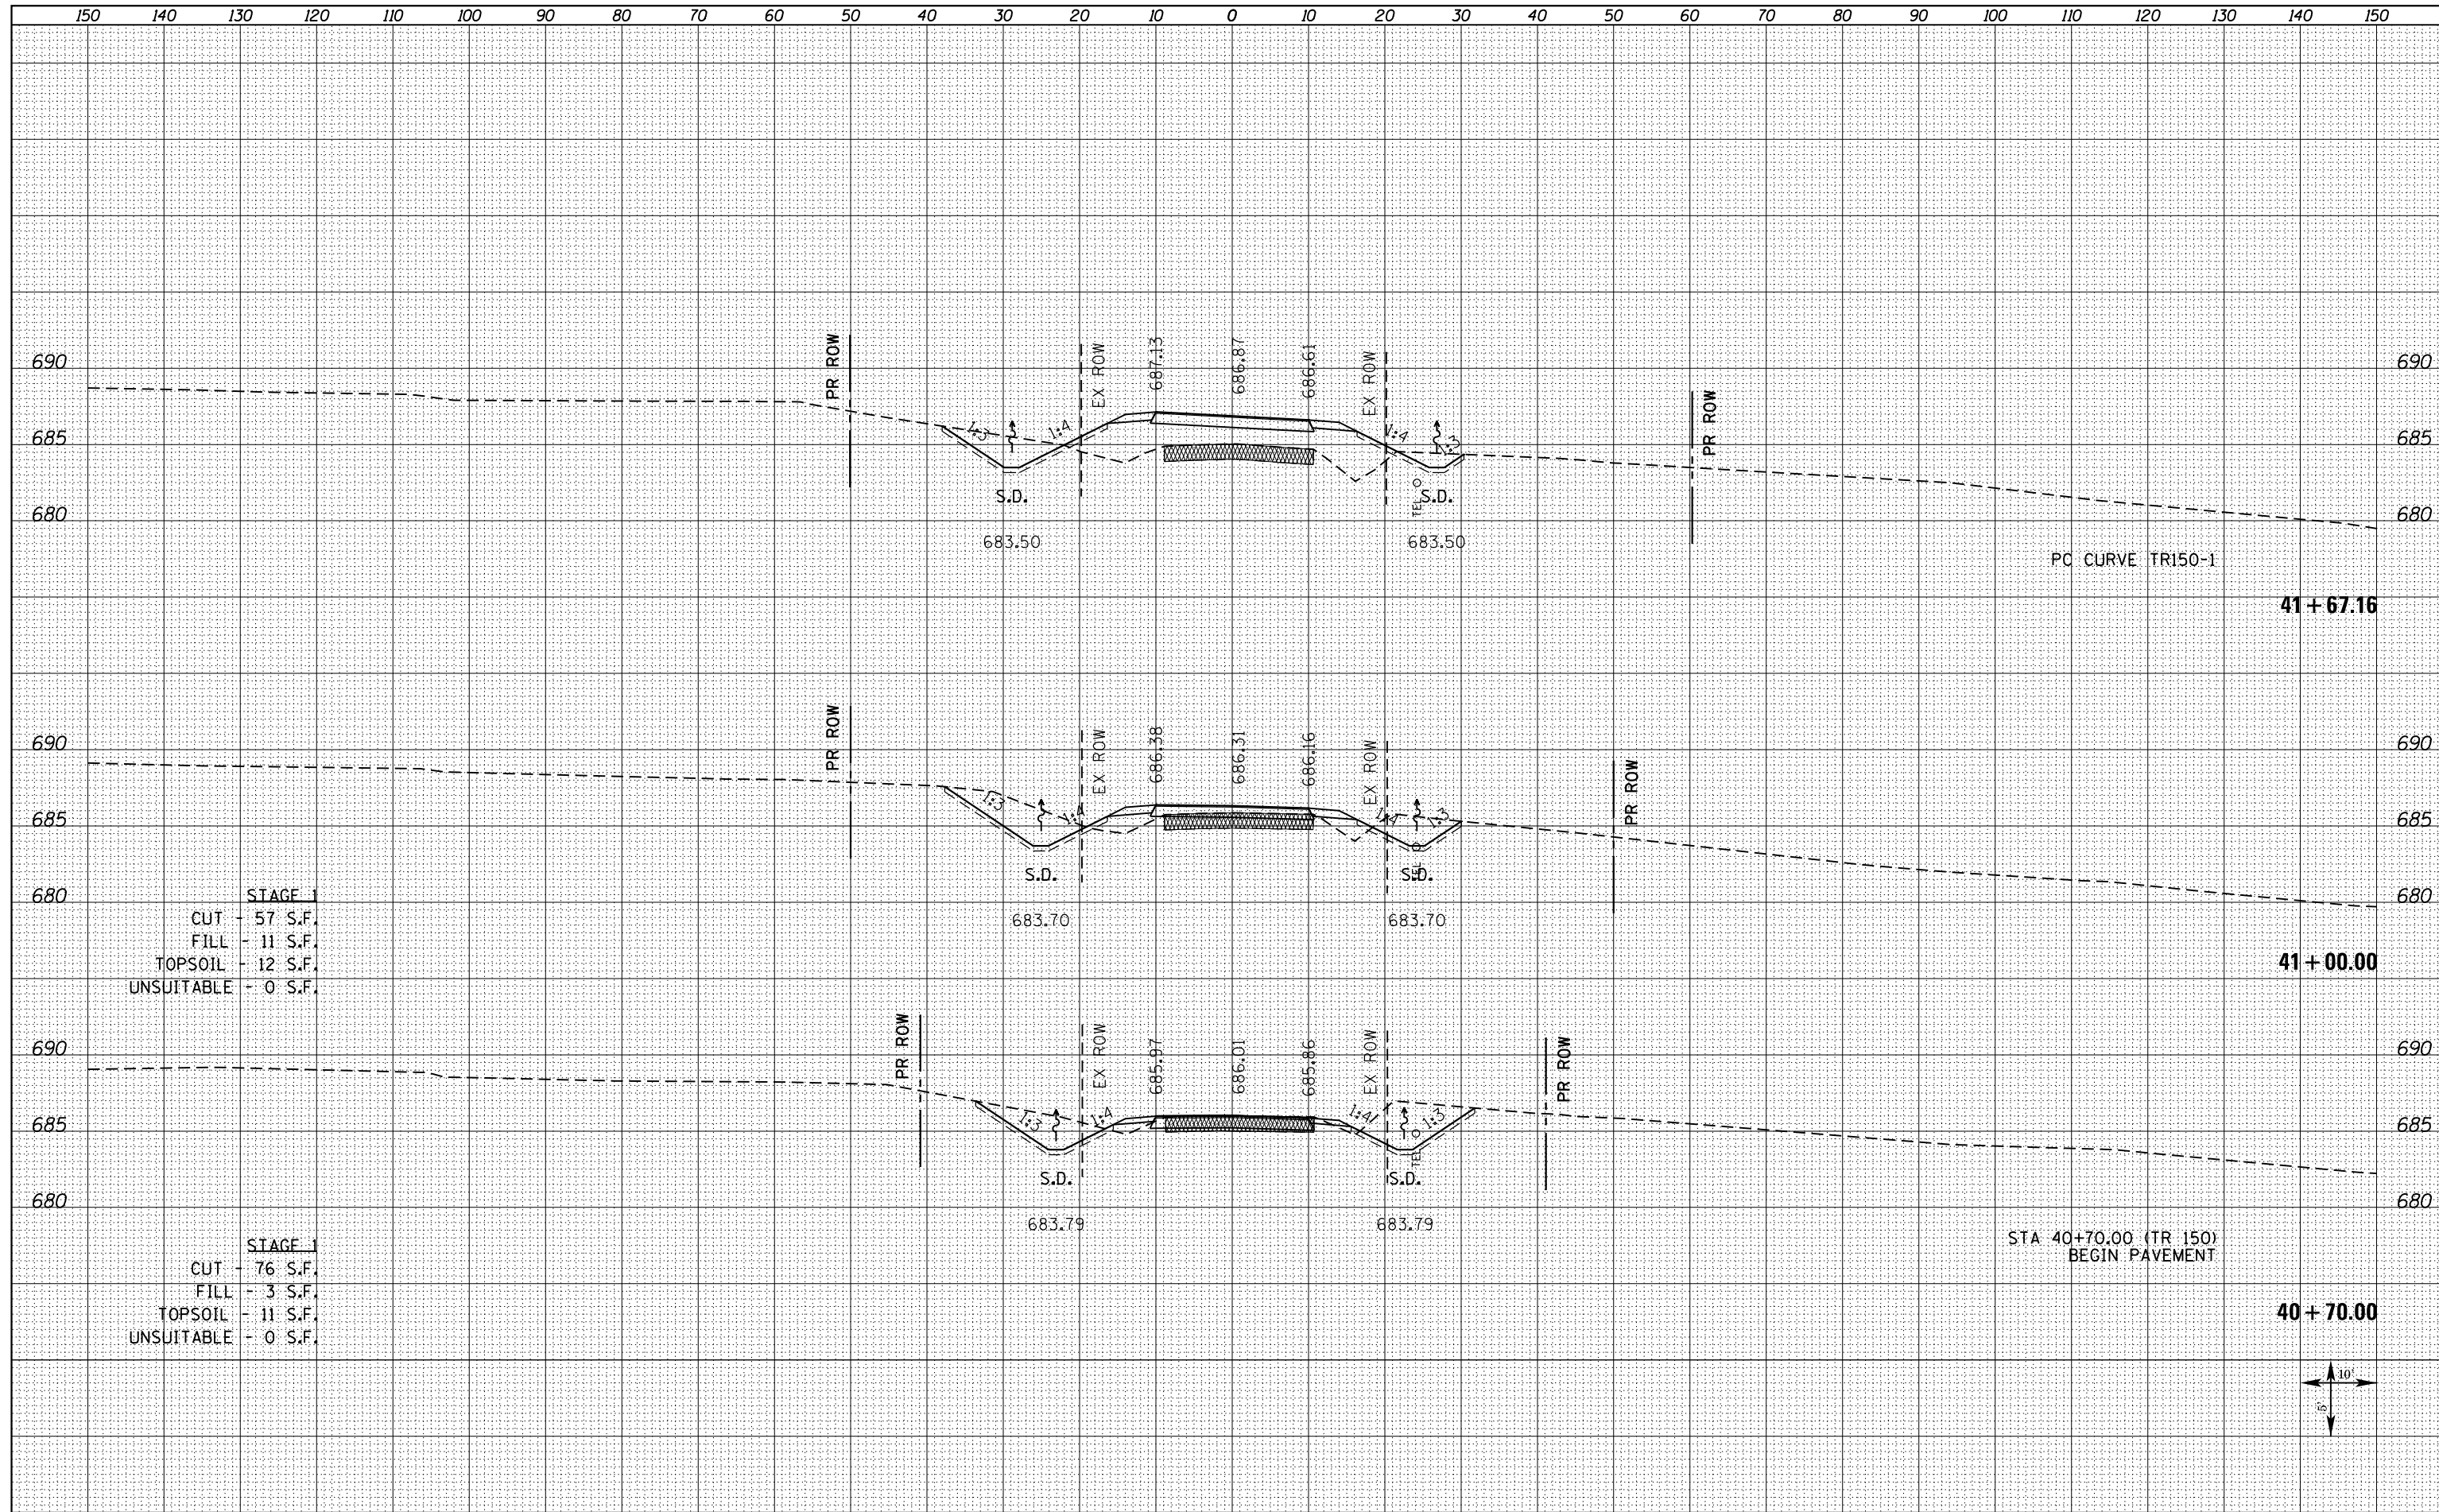

STAGE 1  
 CUT - 57 S.F.  
 FILL - 11 S.F.  
 TOPSOIL - 12 S.F.  
 UNSUITABLE - 0 S.F.

STAGE 1  
 CUT - 76 S.F.  
 FILL - 3 S.F.  
 TOPSOIL - 11 S.F.  
 UNSUITABLE - 0 S.F.

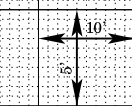

FILE NAME =  
 D468409-SHT-XSSH-TRI50-1700E.dgn

USER NAME = zechl	DESIGNED - DBS	REVISED -
	DRAWN - PSBA	REVISED -
PLOT SCALE = 20.0000' / in.	CHECKED - CSB	REVISED -
PLOT DATE = 10/16/2012	DATE - 10/2012	REVISED -

STATE OF ILLINOIS  
 DEPARTMENT OF TRANSPORTATION

CROSS SECTIONS  
 TR 150 (1700E)

SCALE: NOTED SHEET NO. 2 OF 22 SHEETS STA. 40+70.00 TO STA. 41+67.16

F.A.P. RTE.	SECTION	COUNTY	TOTAL SHEETS	SHEET NO.
313	7-2 ; 6-1	HENDERSON	976	941
CONTRACT NO. 68409				

ILLINOIS FED. AID PROJECT