


| | |
|----------|--|
| DATE | |
| BY | |
| SURVEYED | |
| PLOTTED | |
| TEMPLATE | |
| AREAS | |
| CHECKED | |
| NO. | |

| | |
|----------|--|
| DATE | |
| BY | |
| SURVEYED | |
| PLOTTED | |
| TEMPLATE | |
| AREAS | |
| CHECKED | |
| NO. | |

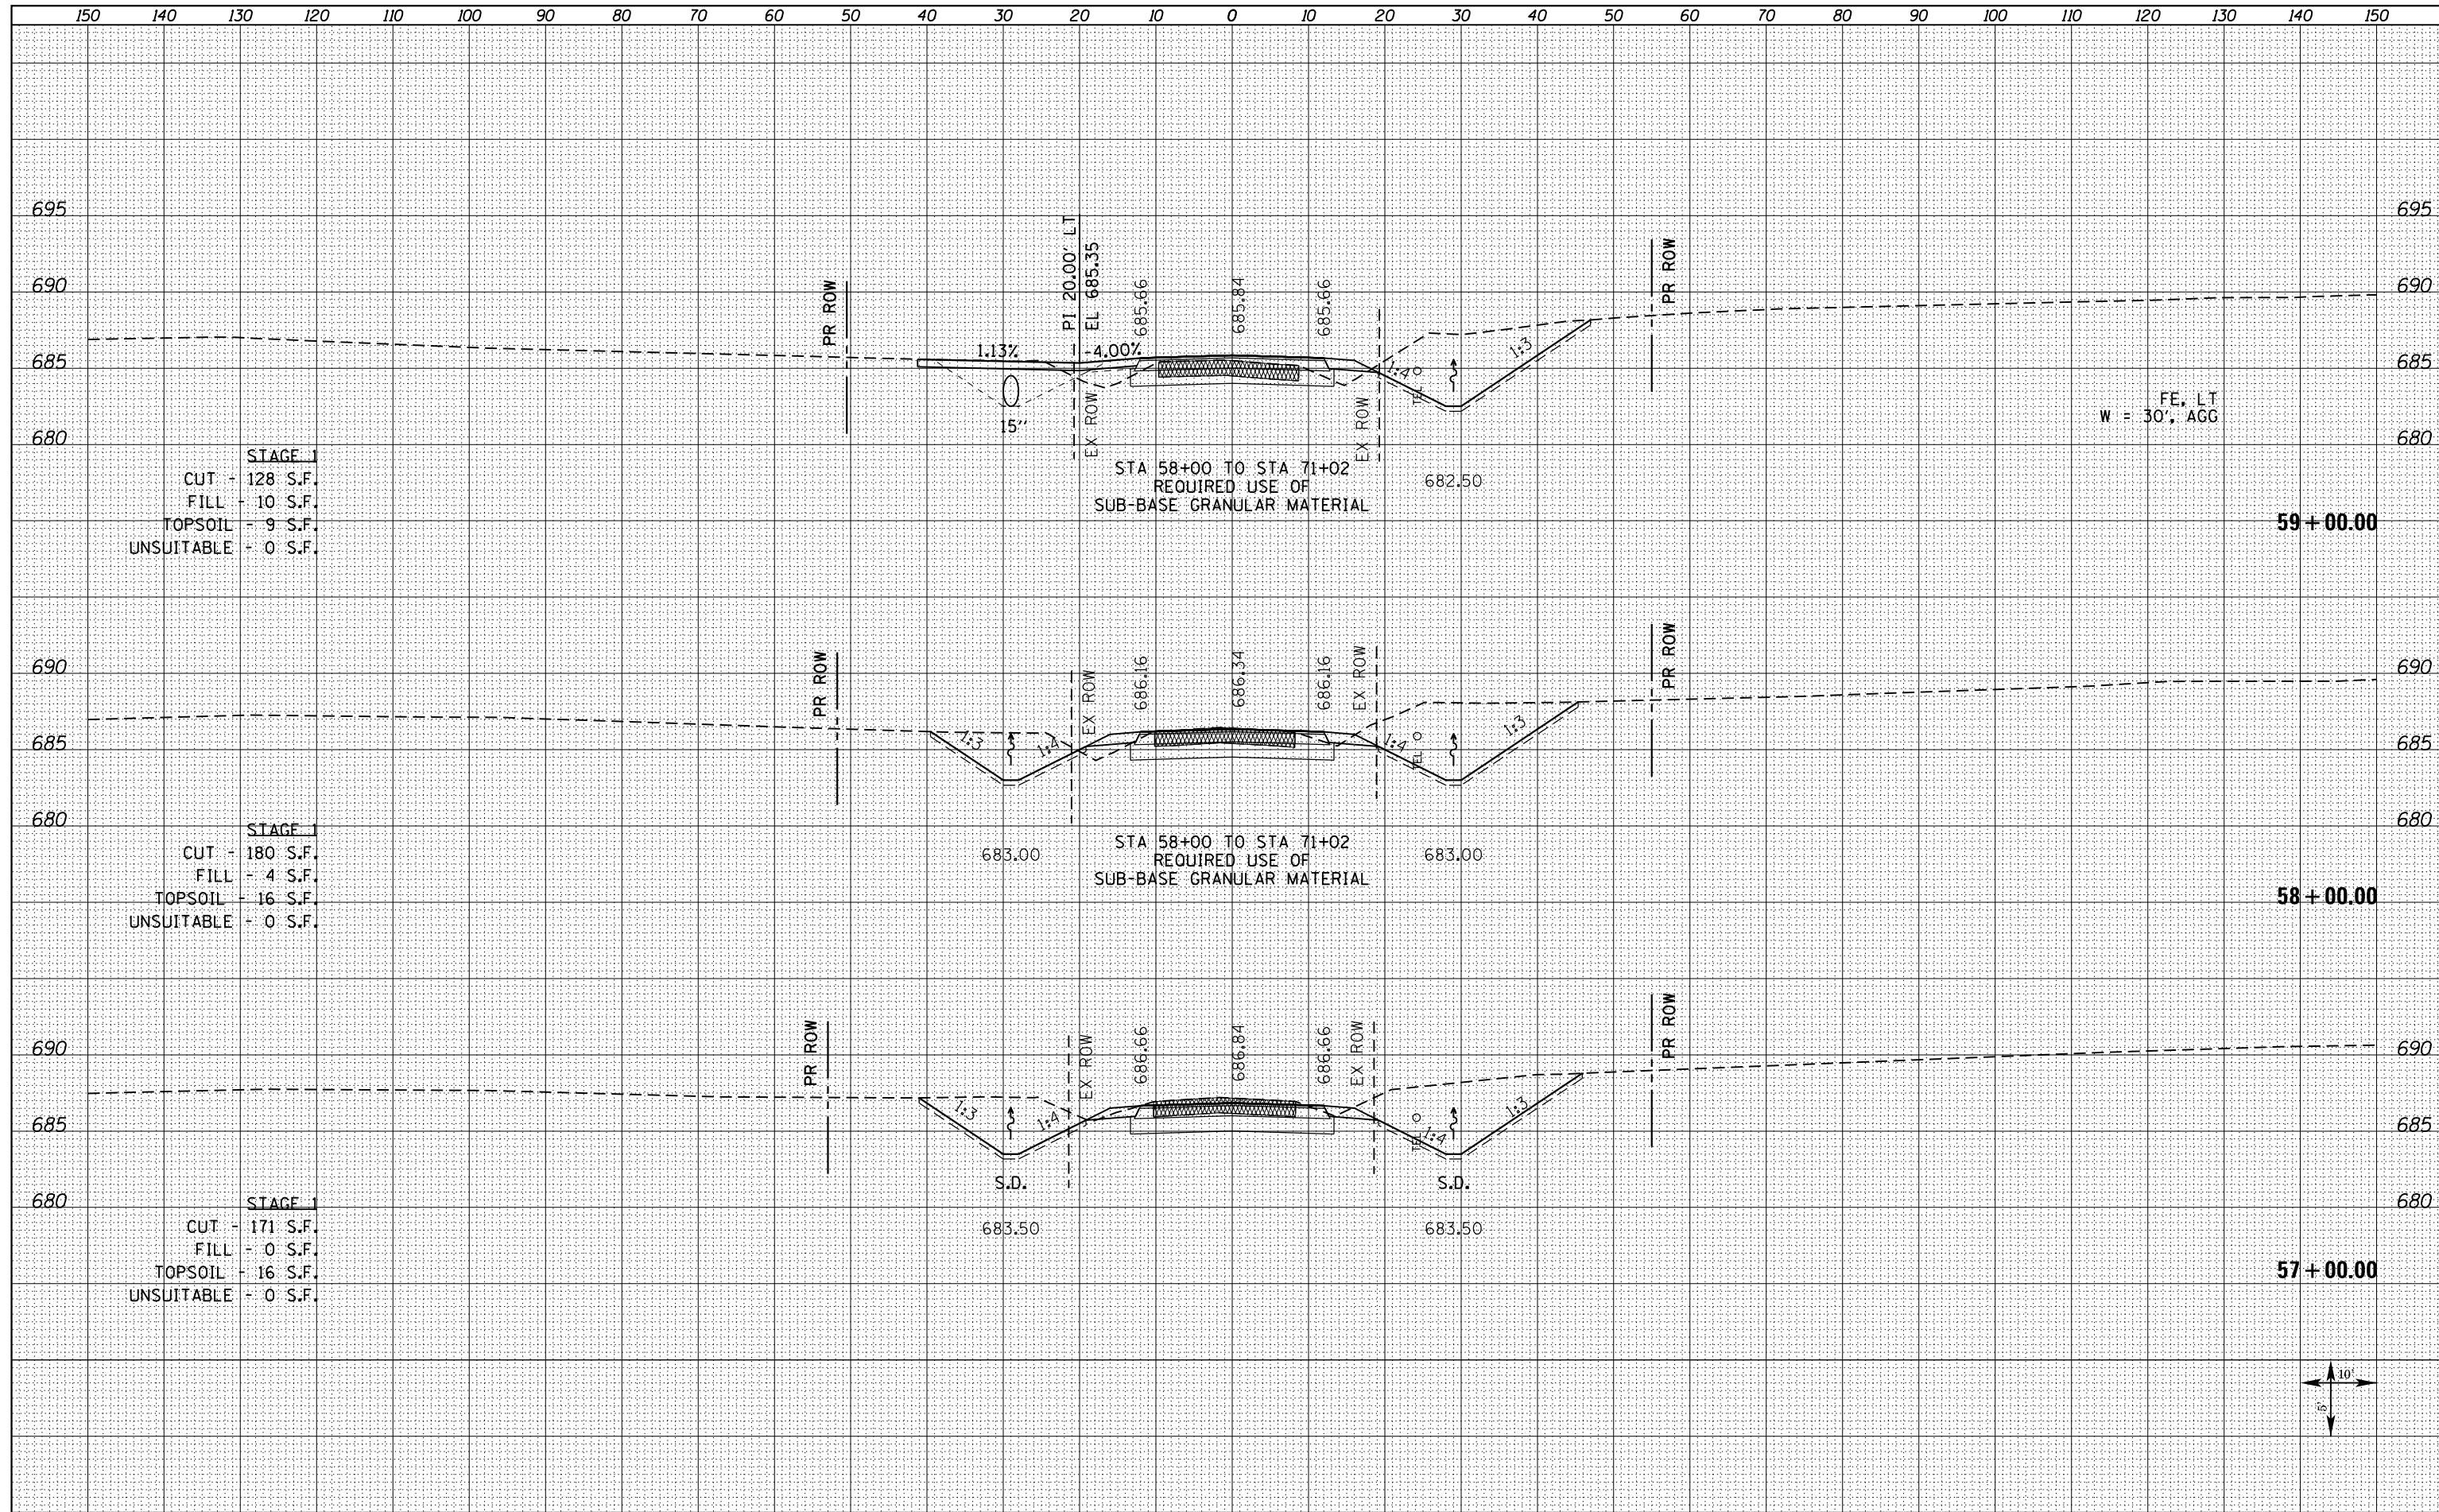

STAGE 1
 CUT - 128 S.F.
 FILL - 10 S.F.
 TOPSOIL - 9 S.F.
 UNSUITABLE - 0 S.F.

STAGE 1
 CUT - 180 S.F.
 FILL - 4 S.F.
 TOPSOIL - 16 S.F.
 UNSUITABLE - 0 S.F.

STAGE 1
 CUT - 171 S.F.
 FILL - 0 S.F.
 TOPSOIL - 16 S.F.
 UNSUITABLE - 0 S.F.

STATE OF ILLINOIS
 DEPARTMENT OF TRANSPORTATION

CROSS SECTIONS
 TR 150 (1700E)

FILE NAME =
 D468409-SHT-XSSHT-TR150-1700E.dgn

USER NAME = zechl
 DESIGNED - DBS
 DRAWN - PSBA
 CHECKED - CSB
 DATE - 10/2012

REVISED -
 REVISED -
 REVISED -
 REVISED -

SCALE: NOTED SHEET NO. 10 OF 22 SHEETS STA. 57+00.00 TO STA. 59+00.00

| F.A.P. RTE. | SECTION | COUNTY | TOTAL SHEETS | SHEET NO. |
|--------------------|-----------|-----------|---------------------------|-----------|
| 313 | 7-2 ; 6-1 | HENDERSON | 976 | 949 |
| CONTRACT NO. 68409 | | | ILLINOIS FED. AID PROJECT | |

