


DATE	
BY	
SURVEYED	
PLOTTED	
TEMPLATE	
AREAS	
CHECKED	
NO.	

DATE	
BY	
SURVEYED	
PLOTTED	
TEMPLATE	
AREAS	
CHECKED	
NO.	

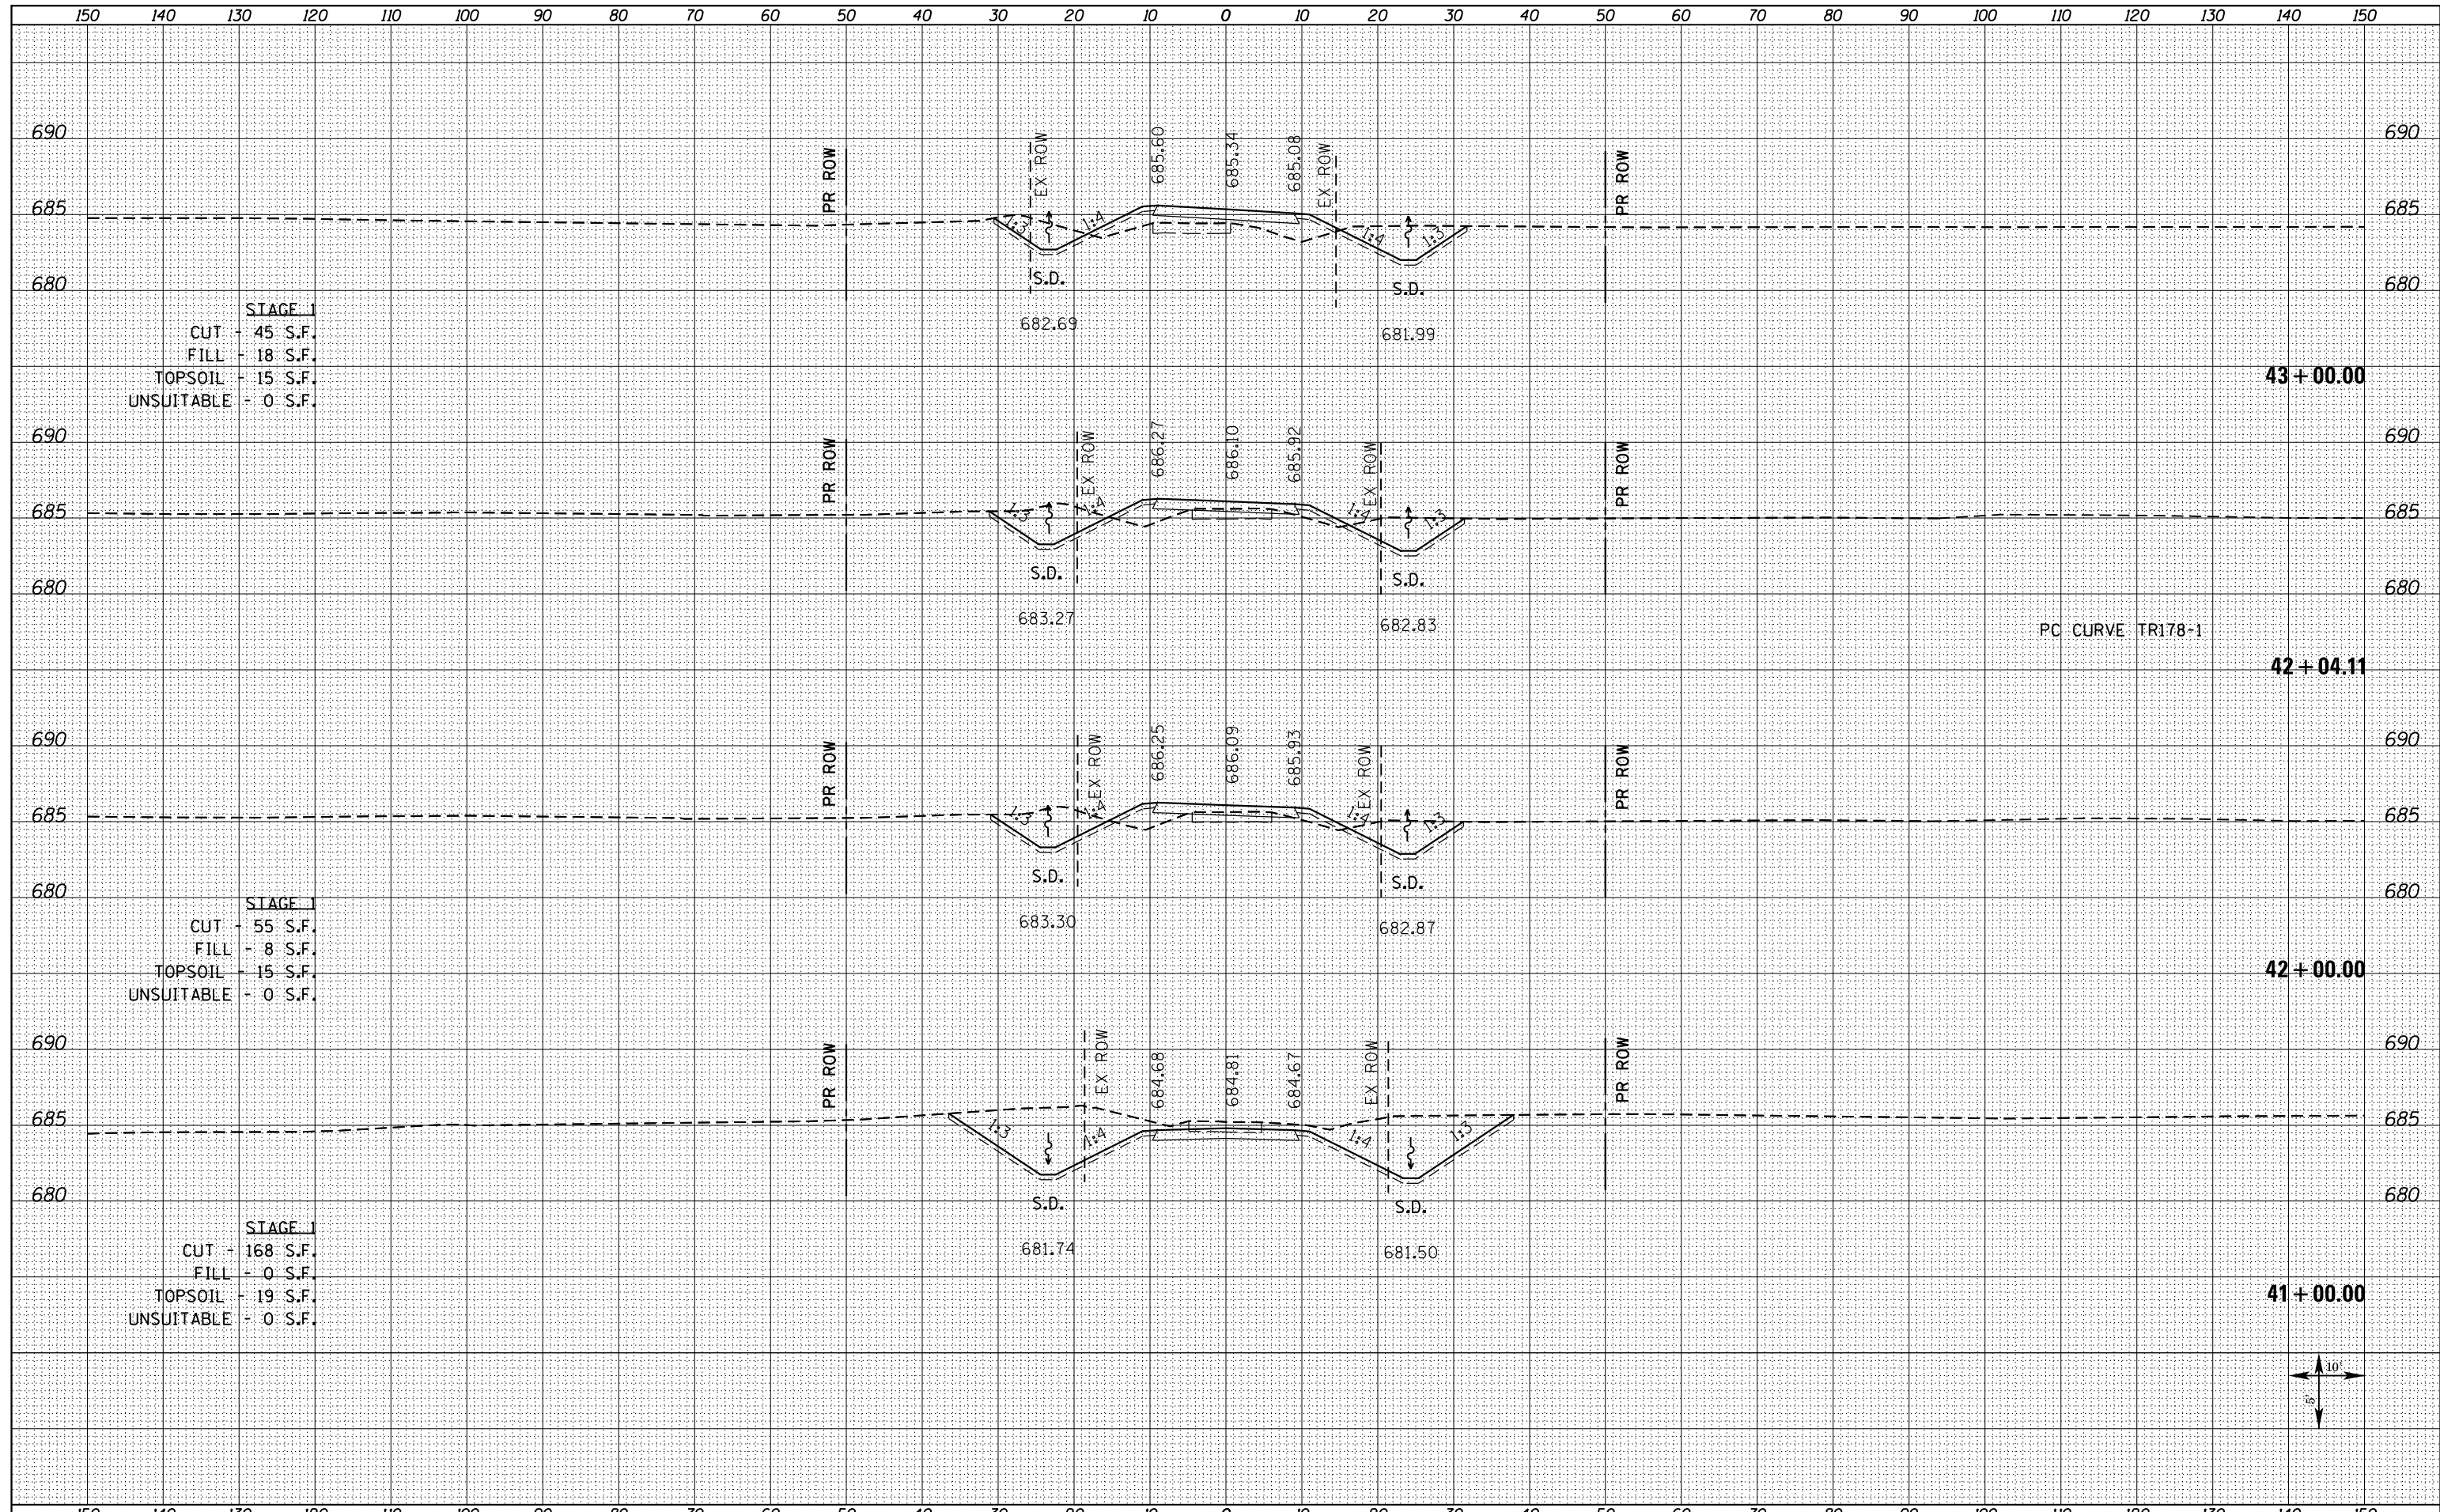

FILE NAME = D468409-SHT-XSSHT-TR178-1800E.dgn	USER NAME = zechl	DESIGNED - DBS	REVISSED -	STATE OF ILLINOIS DEPARTMENT OF TRANSPORTATION	CROSS SECTIONS TR 178 (1800 E)			F.A.P. RTE. 313	SECTION 7-2 ; 6-1	COUNTY HENDERSON	TOTAL SHEETS 976	SHEET NO. 963
	PLOT SCALE = 20.0000' / in.	CHECKED - CSB	REVISSED -		SCALE: NOTED	SHEET NO. 2 OF 10 SHEETS	STA. 41+00.00 TO STA. 43+00.00	CONTRACT NO. 68409				
	PLOT DATE = 10/16/2012	DATE - 10/2012	REVISSED -		ILLINOIS FED. AID PROJECT							