


DATE	
BY	
SURVEYED	
PLOTTED	
TEMPLATE	
AREAS	
CHECKED	
NO.	


DATE	
BY	
SURVEYED	
PLOTTED	
TEMPLATE	
AREAS	
CHECKED	
NO.	

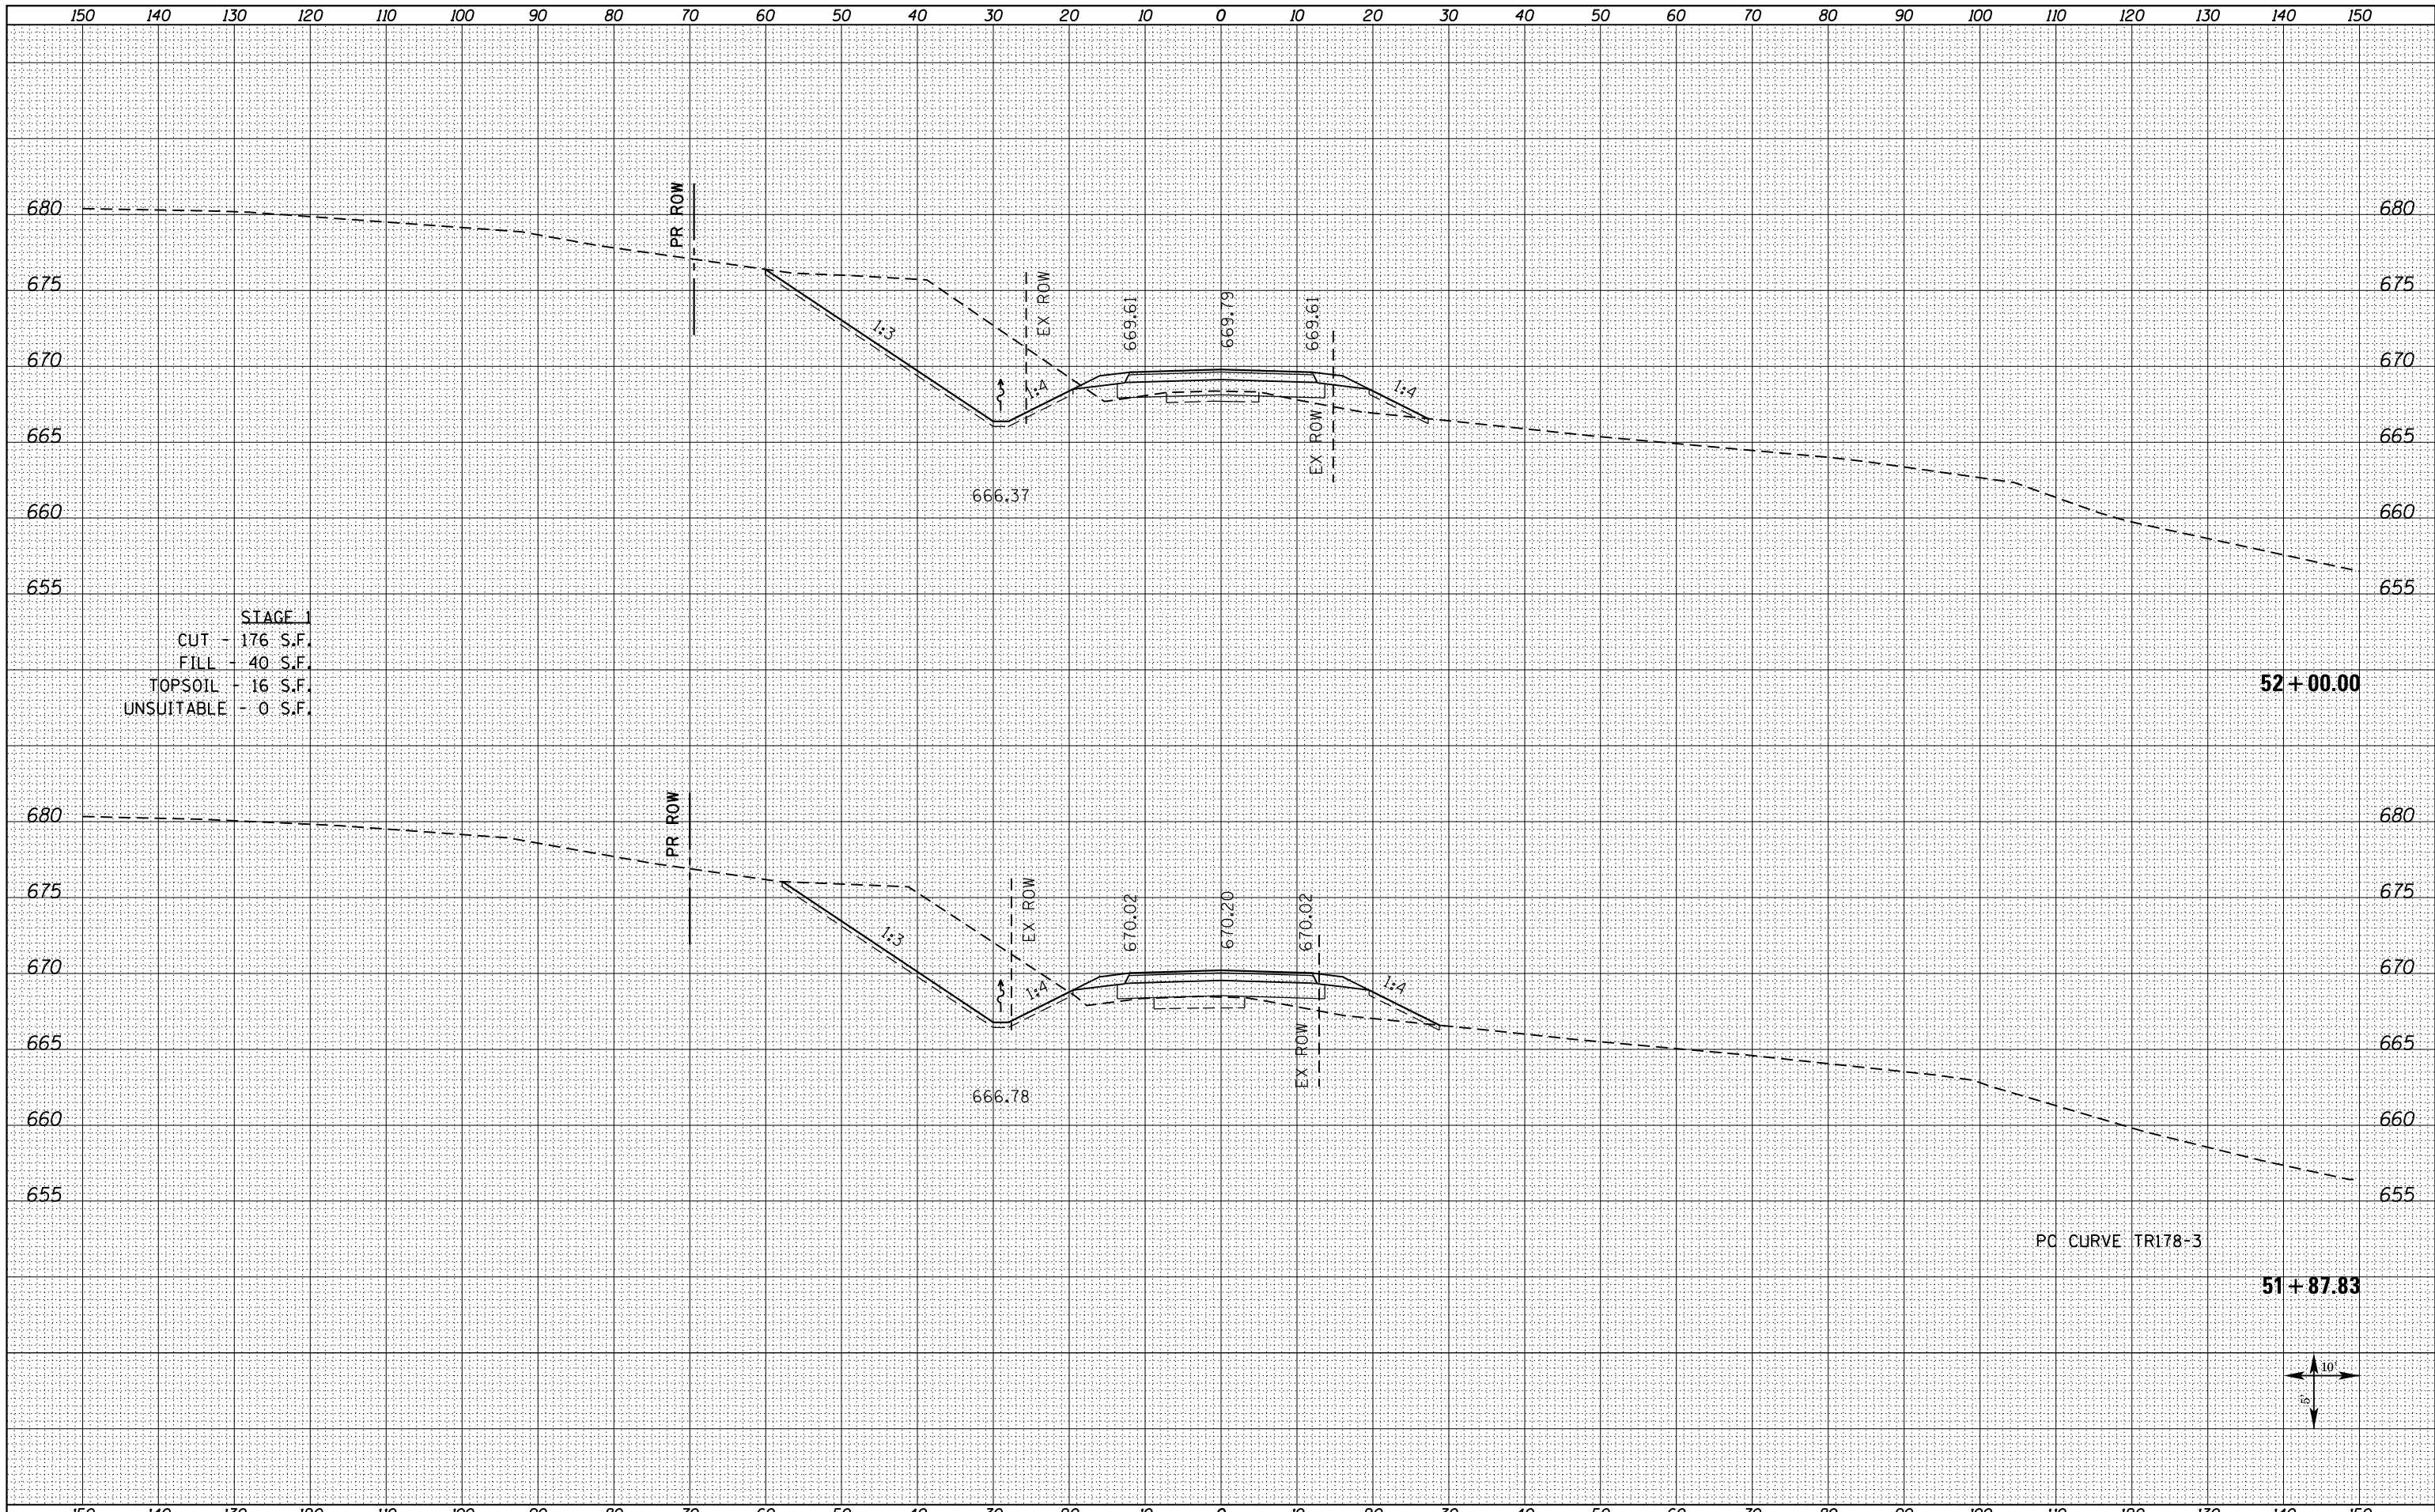

STAGE 1
 CUT - 176 S.F.
 FILL - 40 S.F.
 TOPSOIL - 16 S.F.
 UNSUITABLE - 0 S.F.

52 + 00.00

51 + 87.83

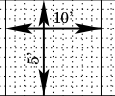

FILE NAME = D468409-SHT-XSSHT-TR178-1800E.dgn	USER NAME = zech1	DESIGNED - DBS	REVISIED -	STATE OF ILLINOIS DEPARTMENT OF TRANSPORTATION	CROSS SECTIONS TR 178 (1800 E)		F.A.P. RTE. 313	SECTION 7-2 ; 6-1	COUNTY HENDERSON	TOTAL SHEETS 976	SHEET NO. 968	
	PLOT SCALE = 20.0000' / in.	CHECKED - CSB	REVISIED -		SCALE: NOTED	SHEET NO. 7 OF 10 SHEETS	STA. 51+87.83 TO STA. 52+00.00	CONTRACT NO. 68409				
	PLOT DATE = 10/16/2012	DATE - 10/2012	REVISIED -		ILLINOIS FED. AID PROJECT							