


DATE	
BY	
FINAL SURVEY	SURVEYED
NOTE BOOK	PLOTTED
NO.	AREAS CHECKED

DATE	
BY	
ORIGINAL SURVEY	SURVEYED
NOTE BOOK	PLOTTED
NO.	AREAS CHECKED

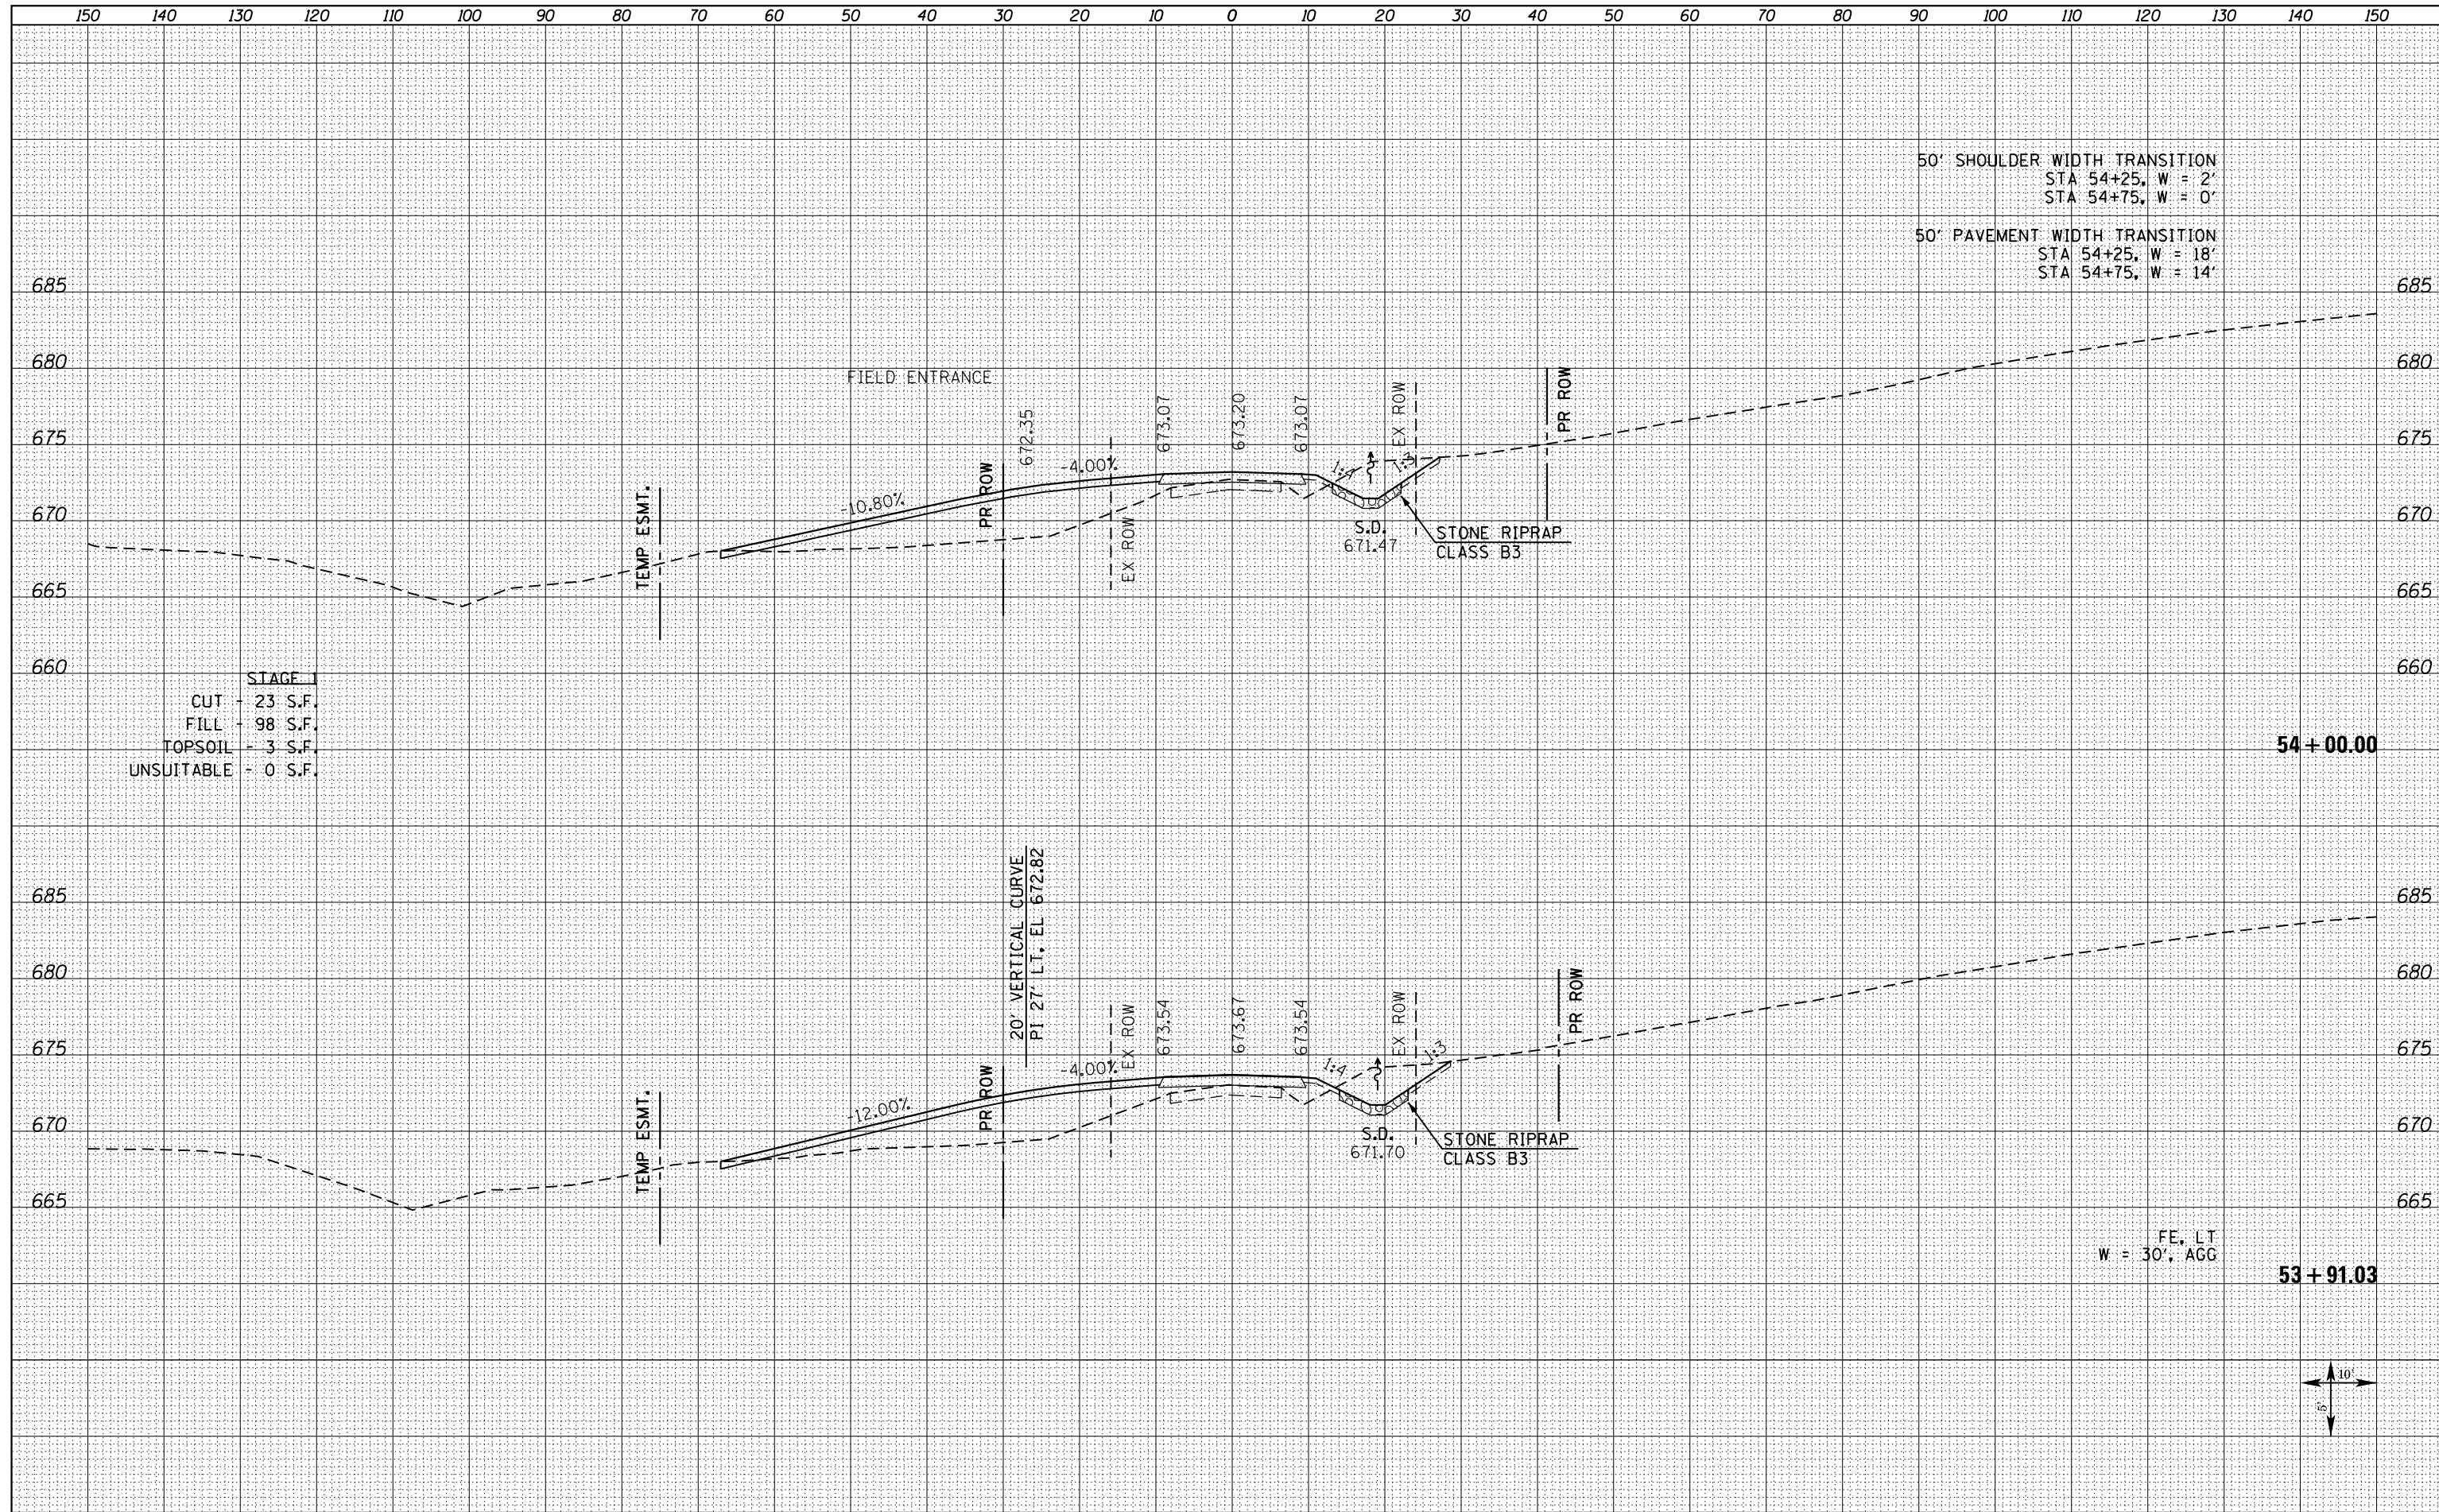

STAGE	
CUT	23 S.F.
FILL	98 S.F.
TOPSOIL	3 S.F.
UNSUITABLE	0 S.F.

FILE NAME = D468409-SHT-XSSHT-TR190-1850E.dgn

USER NAME = zechl	DESIGNED - 10/2012	REVISED -
	DRAWN - PSBA	REVISED -
PLOT SCALE = 20.0000' / in.	CHECKED - CSB	REVISED -
PLOT DATE = 10/16/2012	DATE - 10/2012	REVISED -

**STATE OF ILLINOIS
DEPARTMENT OF TRANSPORTATION**

CROSS SECTIONS
TR 190 (1850 E) / SERVICE ROAD

SCALE: NOTED SHEET NO. 4 OF 5 SHEETS STA. 53+91.03 TO STA. 54+00.00

F.A.P. RTE.	SECTION	COUNTY	TOTAL SHEETS	SHEET NO.
313	7-2 ; 6-1	HENDERSON	976	975
				CONTRACT NO. 68409

ILLINOIS FED. AID PROJECT