


EXISTING TYPICAL SECTION ②

LOGAN CO. LINE TO I-55 IN MCLEAN


STATION ① 472+96.00 (RR OMISSION) 475+45.32	TO	STATION 475+13.67 (RR OMISSION) 478+27.25 ①
---	----	---

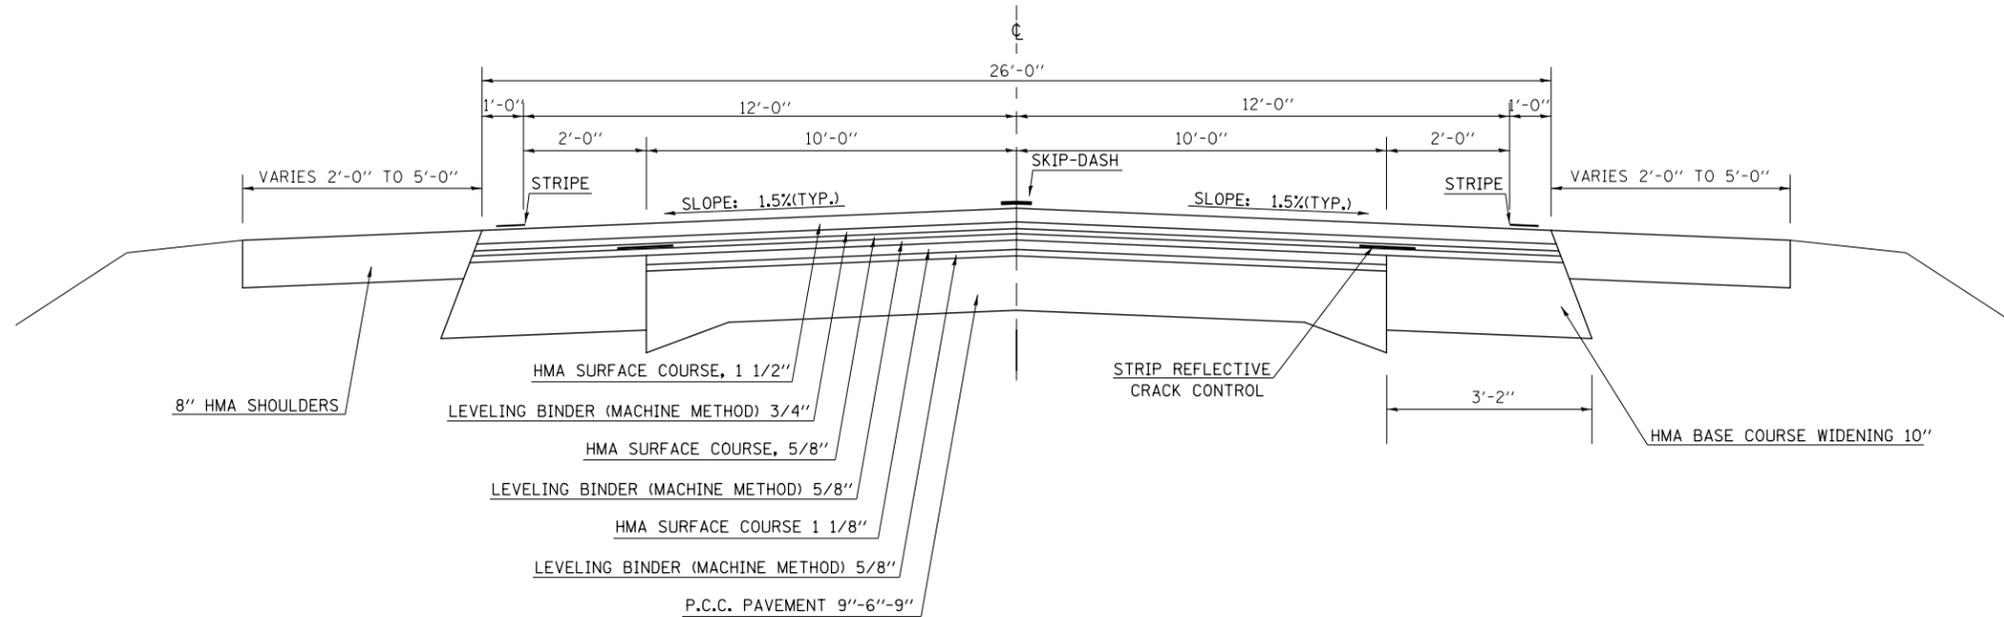

PROPOSED TYPICAL SECTION ②

LOGAN CO. LINE TO I-55 IN MCLEAN

STATION ① 472+96.00 (RR OMISSION) 475+45.32	TO	STATION 475+13.67 (RR OMISSION) 478+27.25 ①
---	----	---

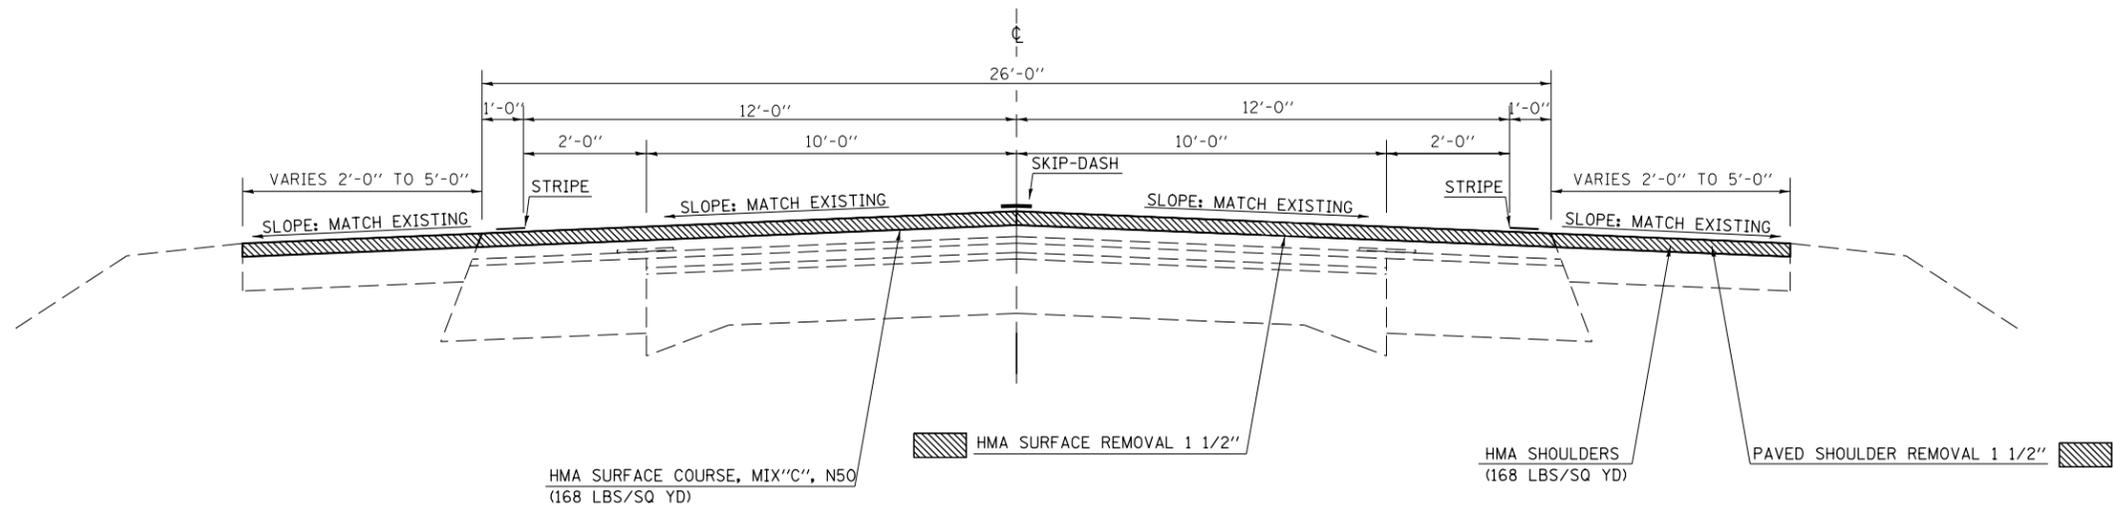

FILE NAME =	USER NAME = ogleb.j	DESIGNED -	REVISED -
et:\pwork\pwork\ogleb.j\d0244982\0570783-sh-typical.dgn		DRAWN -	REVISED -
PLOT SCALE = 40.0000' / in.		CHECKED -	REVISED -
PLOT DATE = 10/9/2012		DATE -	REVISED -

**STATE OF ILLINOIS
DEPARTMENT OF TRANSPORTATION**

TYPICAL CROSS SECTIONS

SCALE: _____ SHEET NO. _____ OF _____ SHEETS STA. _____ TO STA. _____

F.A.P. RTE.	SECTION	COUNTY	TOTAL SHEETS	SHEET NO.
315	119RS-4, 18RS & (57-10)RS	MCLEAN	225	9
CONTRACT NO. 70783				
ILLINOIS FED. AID PROJECT				