


EXISTING TYPICAL SECTION ④

LOGAN CO. LINE TO I-55 IN MCLEAN


STATION TO STATION
 ③ 2027+85.00 2029+85.00 ⑤

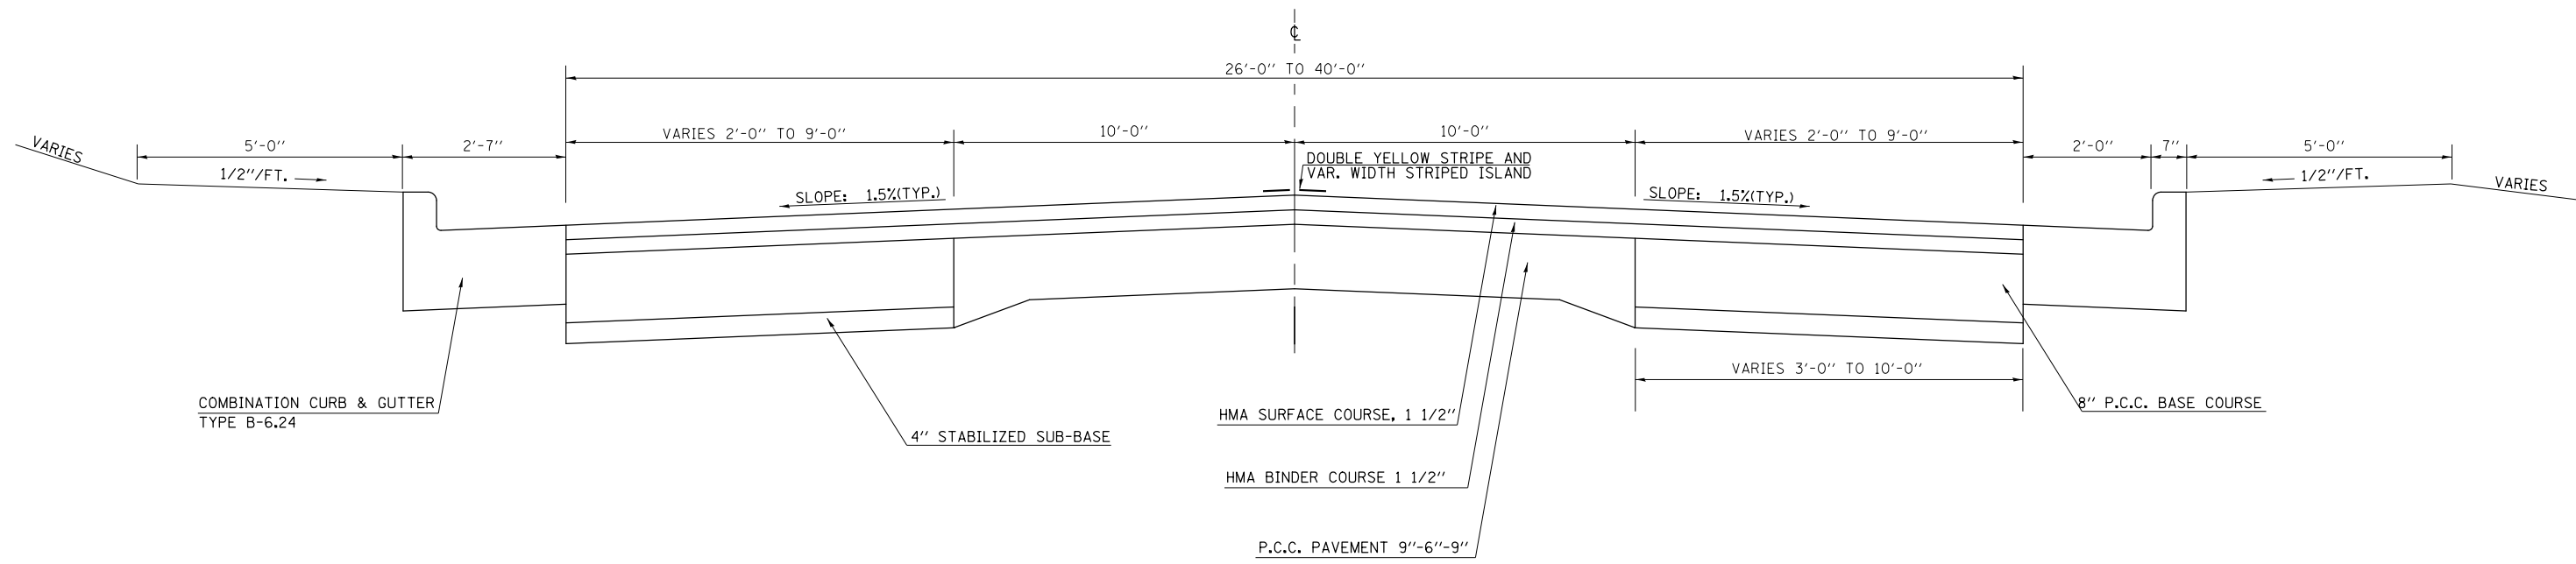

PROPOSED TYPICAL SECTION ④

LOGAN CO. LINE TO I-55 IN MCLEAN

STATION TO STATION
 ③ 2027+85.00 2029+85.00 ⑤

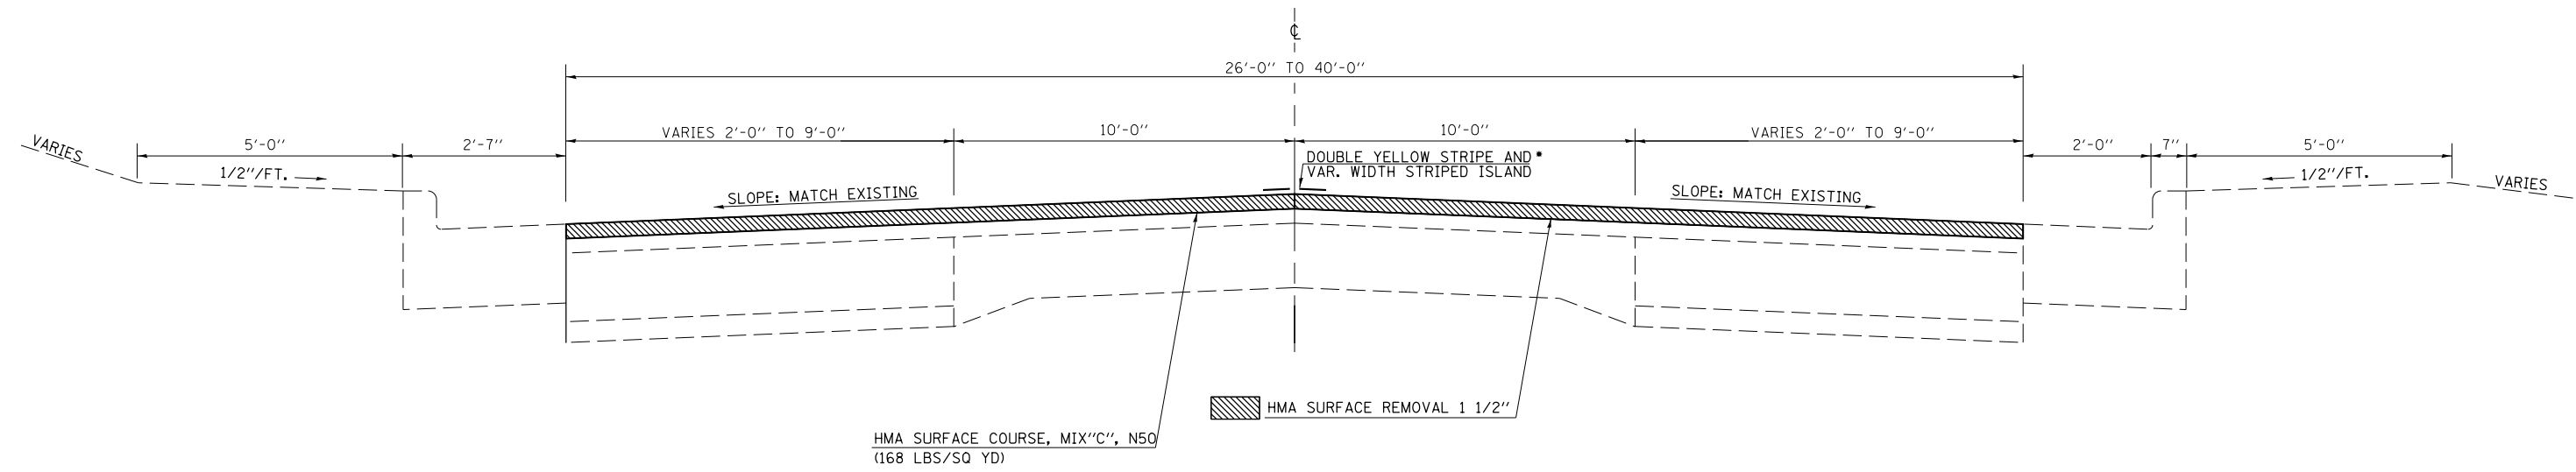

*SEE STRIPING DETAIL FOR LOCATION OF ISLAND STRIPING

FILE NAME =	USER NAME = oglebj	DESIGNED -	REVISED -	STATE OF ILLINOIS DEPARTMENT OF TRANSPORTATION	TYPICAL CROSS SECTIONS			F.A.P. RTE.	SECTION	COUNTY	TOTAL SHEETS	SHEET NO.
ci:\pwork\pwork\ogledj\0244982\0570783-sh-typical.dgn		DRAWN -	REVISED -		315	119RS-4, 18RS & (57-10)RS	MCLEAN	225	11			
PLOT SCALE = 40.0000' / in.		CHECKED -	REVISED -		CONTRACT NO. 70783							
PLOT DATE = 10/9/2012		DATE -	REVISED -		ILLINOIS FED. AID PROJECT							