


EXISTING TYPICAL SECTION ⑥

LOGAN CO. LINE TO I-55 IN MCLEAN


STATION TO STATION
 ⑤ 2035+55.09 ⑦ 2039+17.00

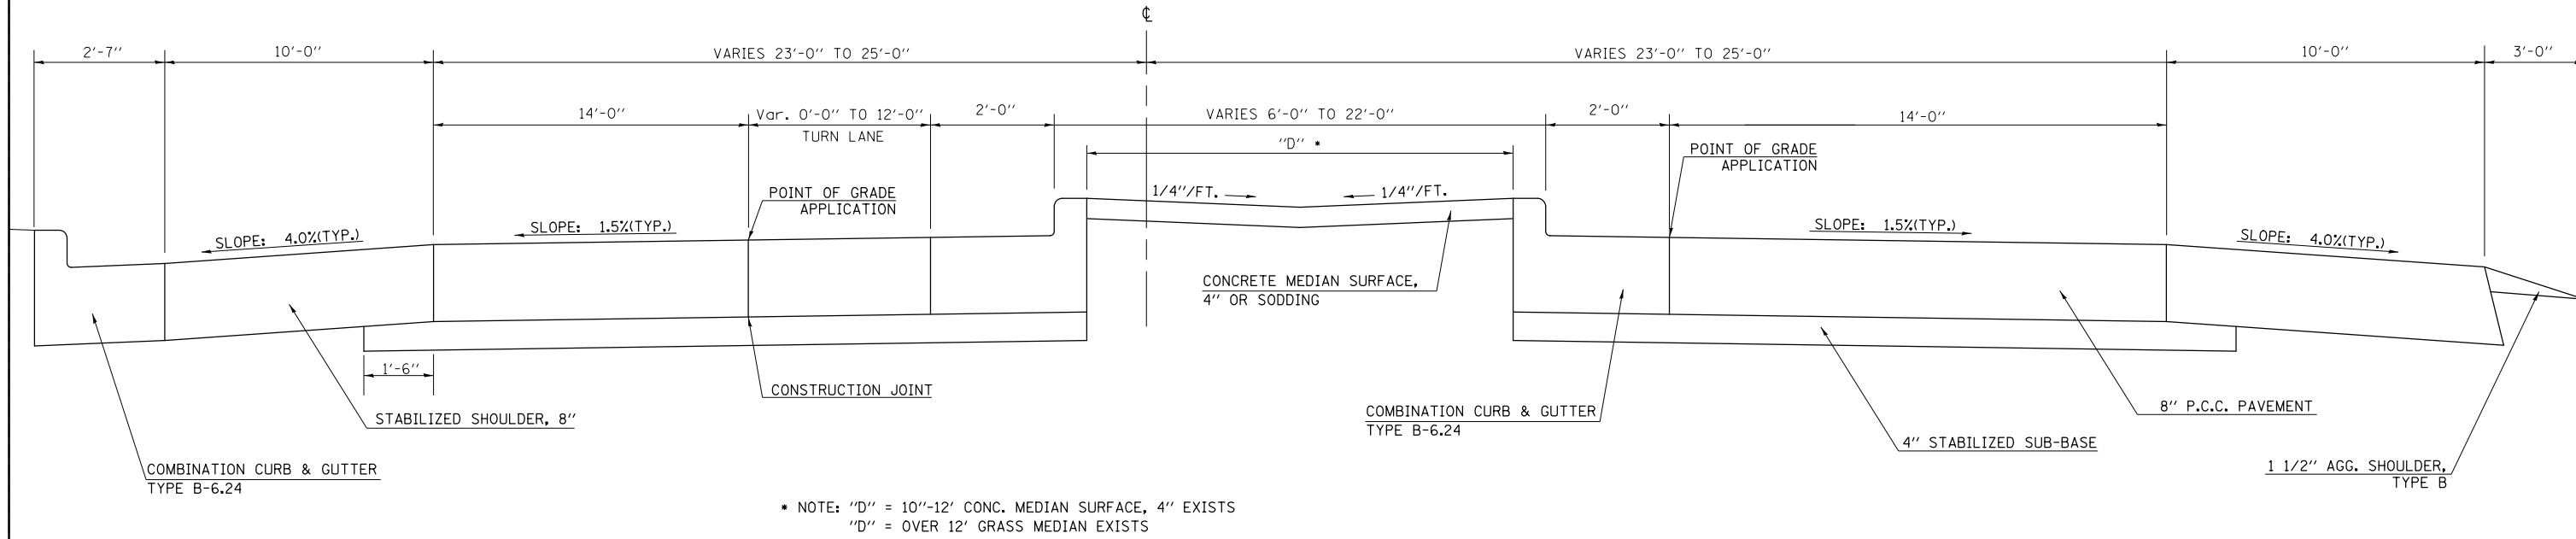

PROPOSED TYPICAL SECTION ⑥

LOGAN CO. LINE TO I-55 IN MCLEAN

STATION TO STATION
 ⑤ 2035+55.09 ⑦ 2063+96.21

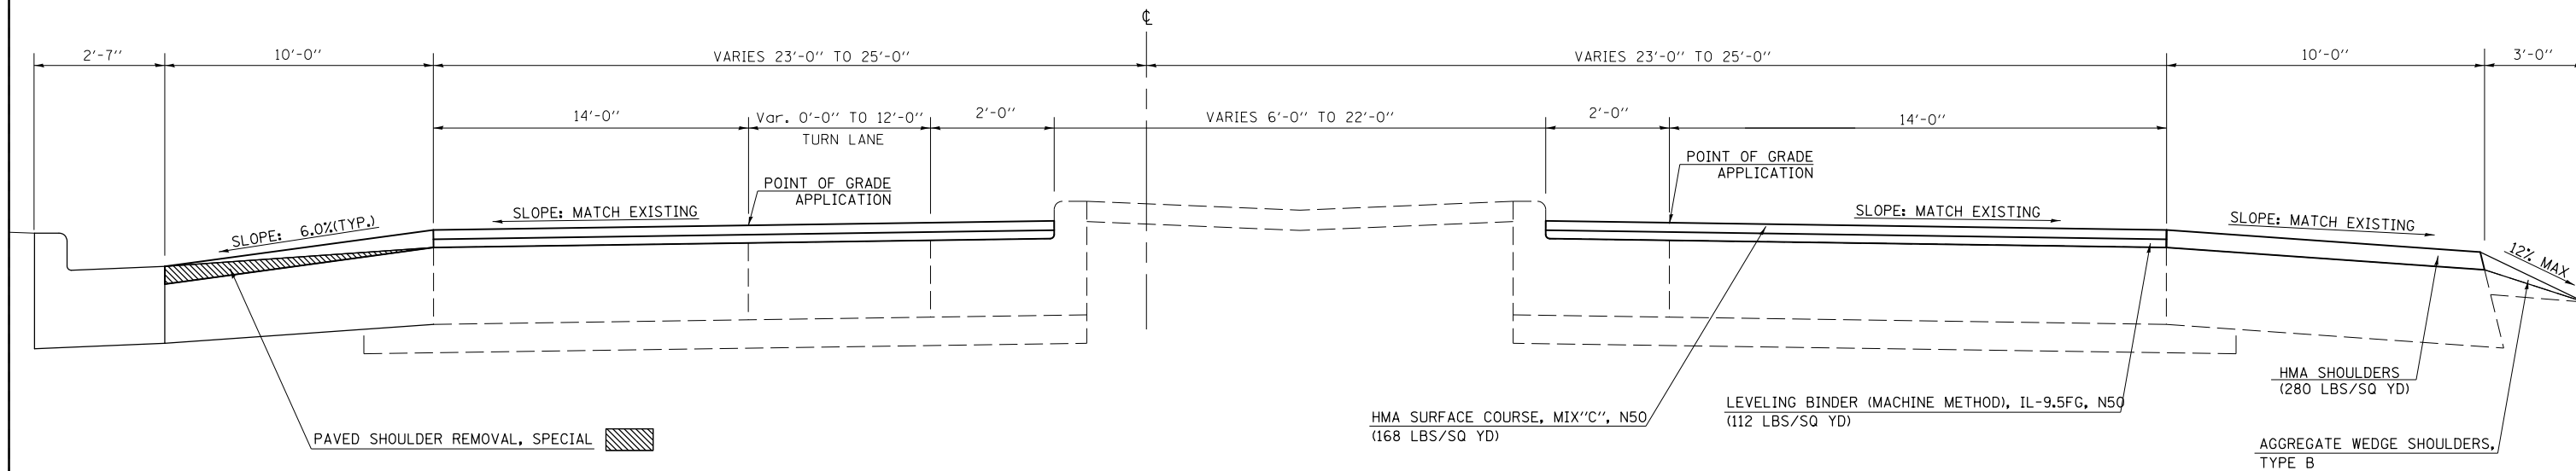

FILE NAME =	USER NAME = oglebj	DESIGNED -	REVISED -
ei:\pwork\pwork\ogledj\0244982\0570783-sh-typical.dgn		DRAWN -	REVISED -
PLOT SCALE = 40.0000' / in.		CHECKED -	REVISED -
PLOT DATE = 10/9/2012		DATE -	REVISED -

STATE OF ILLINOIS
 DEPARTMENT OF TRANSPORTATION

TYPICAL CROSS SECTIONS

SCALE: _____ SHEET NO. ____ OF ____ SHEETS STA. _____ TO STA. _____

F.A.P. RTE.	SECTION	COUNTY	TOTAL SHEETS	SHEET NO.
315	119RS-4, 18RS & (57-10)RS	MCLEAN	225	13
CONTRACT NO. 70783				
ILLINOIS FED. AID PROJECT				