


# EXISTING TYPICAL SECTION 7

LOGAN CO. LINE TO I-55 IN MCLEAN

STATION TO STATION  
 ⑥ 2039+17.09 ⑧ 2063+96.21

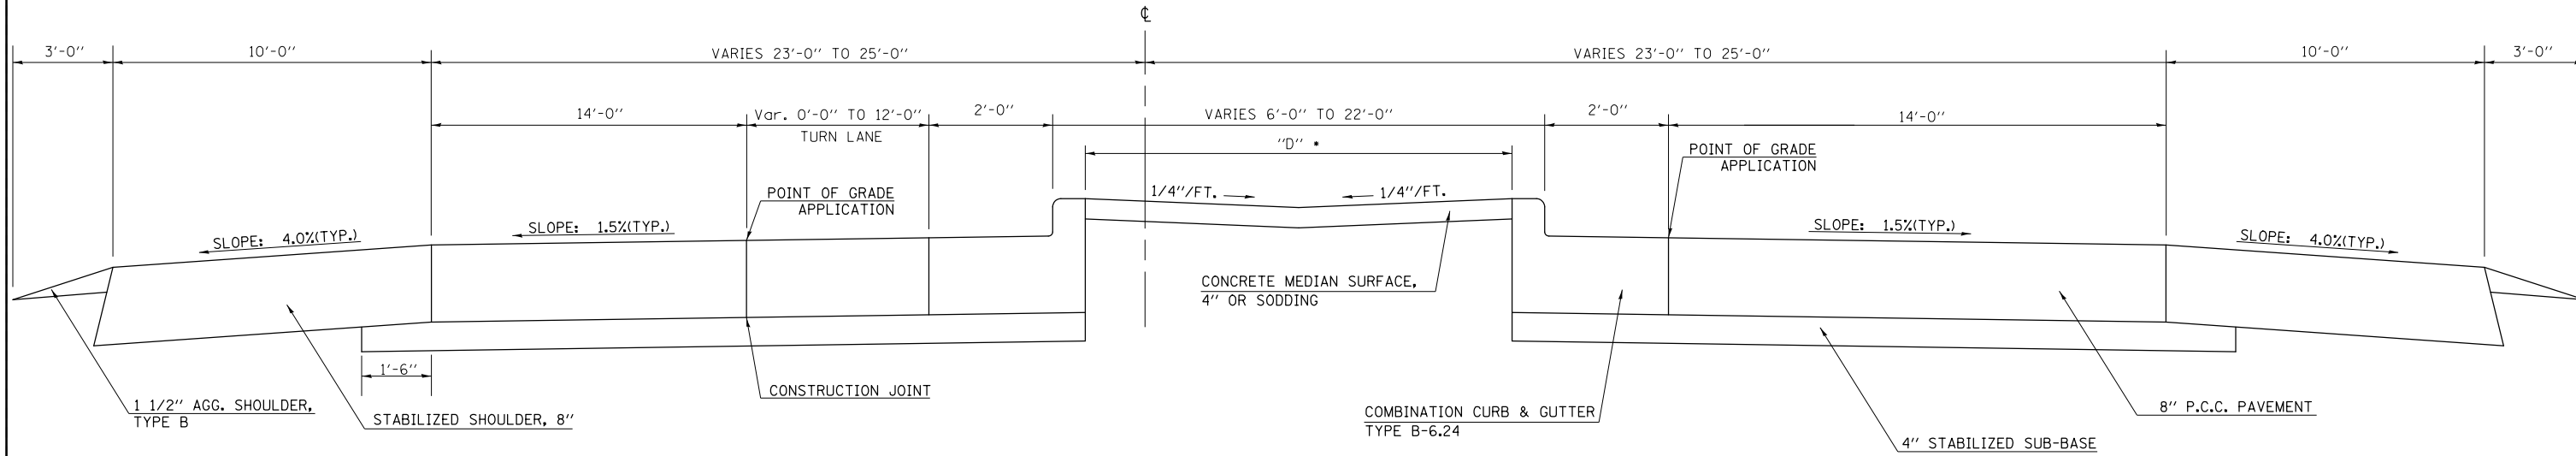


• NOTE: "D" = 10"-12' CONC. MEDIAN SURFACE, 4" EXISTS  
 "D" = OVER 12' GRASS MEDIAN EXISTS

# PROPOSED TYPICAL SECTION 7

LOGAN CO. LINE TO I-55 IN MCLEAN

STATION TO STATION  
 ⑥ 2035+55.09 ⑧ 2063+96.21

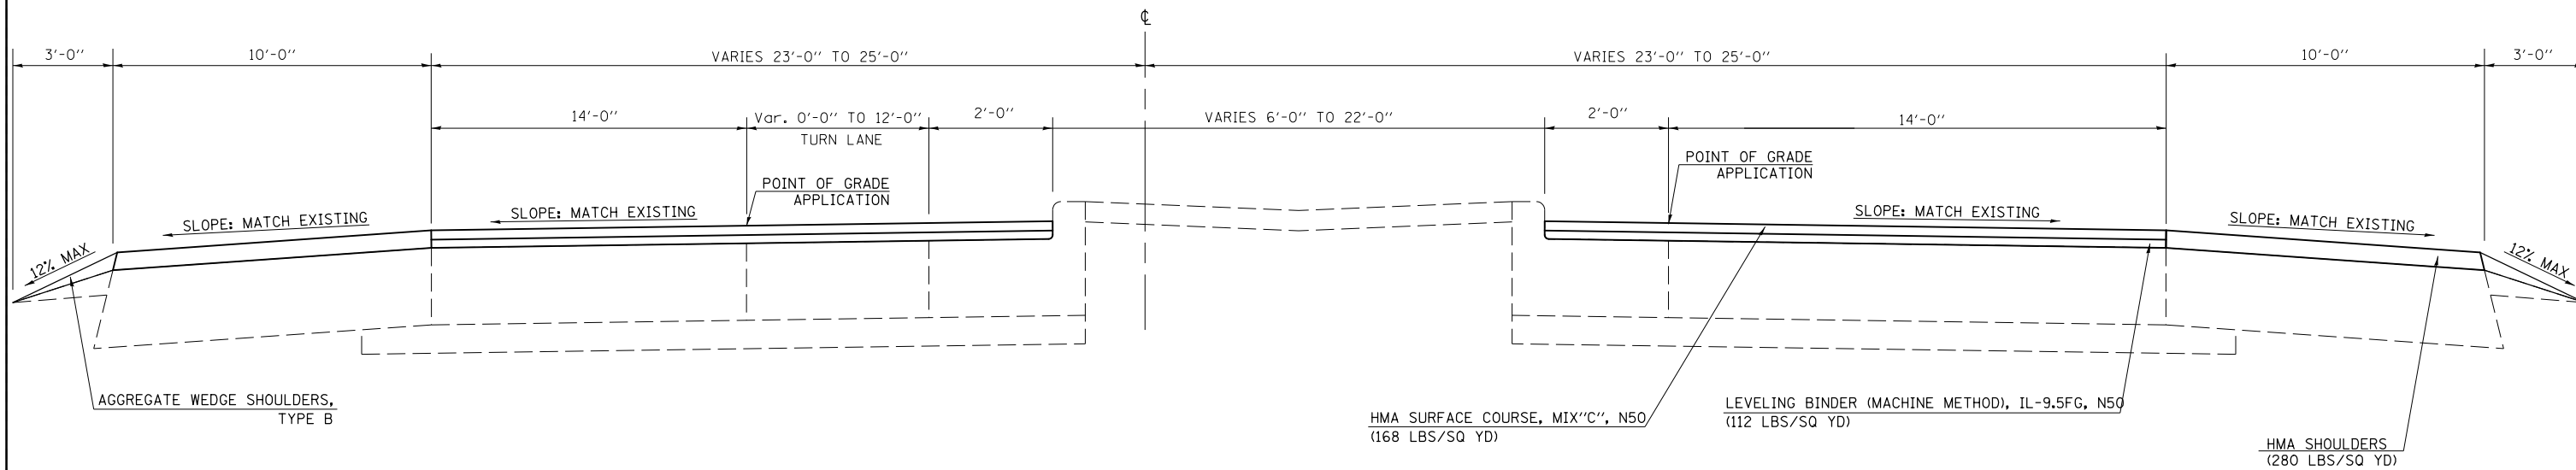

FILE NAME =	USER NAME = oglebj	DESIGNED -	REVISED -
ci:\pwwork\pwwork\oglebj\d0244982\0570793-sh-typical.dgn		DRAWN -	REVISED -
	PLOT SCALE = 40.0000' / in.	CHECKED -	REVISED -
	PLOT DATE = 10/9/2012	DATE -	REVISED -

STATE OF ILLINOIS  
 DEPARTMENT OF TRANSPORTATION

TYPICAL CROSS SECTIONS

SCALE: \_\_\_\_\_ SHEET NO. \_\_\_\_ OF \_\_\_\_ SHEETS STA. \_\_\_\_\_ TO STA. \_\_\_\_\_

F.A.P. RTE.	SECTION	COUNTY	TOTAL SHEETS	SHEET NO.
315	119RS-4, 18RS & (57-10)RS	MCLEAN	225	14
CONTRACT NO. 70783				
ILLINOIS FED. AID PROJECT				