


EXISTING TYPICAL SECTION ⑧

LOGAN CO. LINE TO I-55 IN MCLEAN


STATION TO STATION
 ⑦ 2063+96.21 2065+56.29

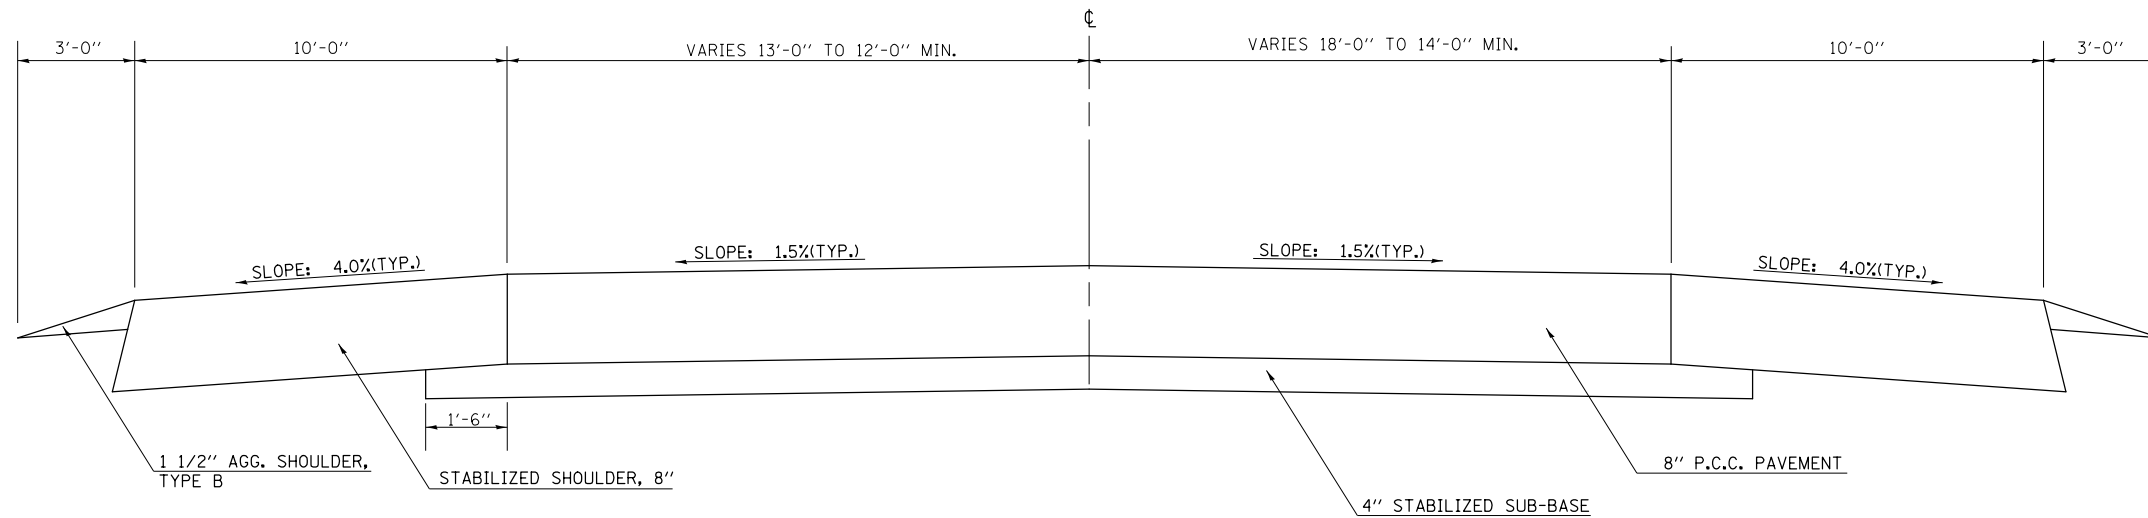

PROPOSED TYPICAL SECTION ⑧

LOGAN CO. LINE TO I-55 IN MCLEAN

STATION TO STATION
 ⑦ 2063+96.21 2065+56.29

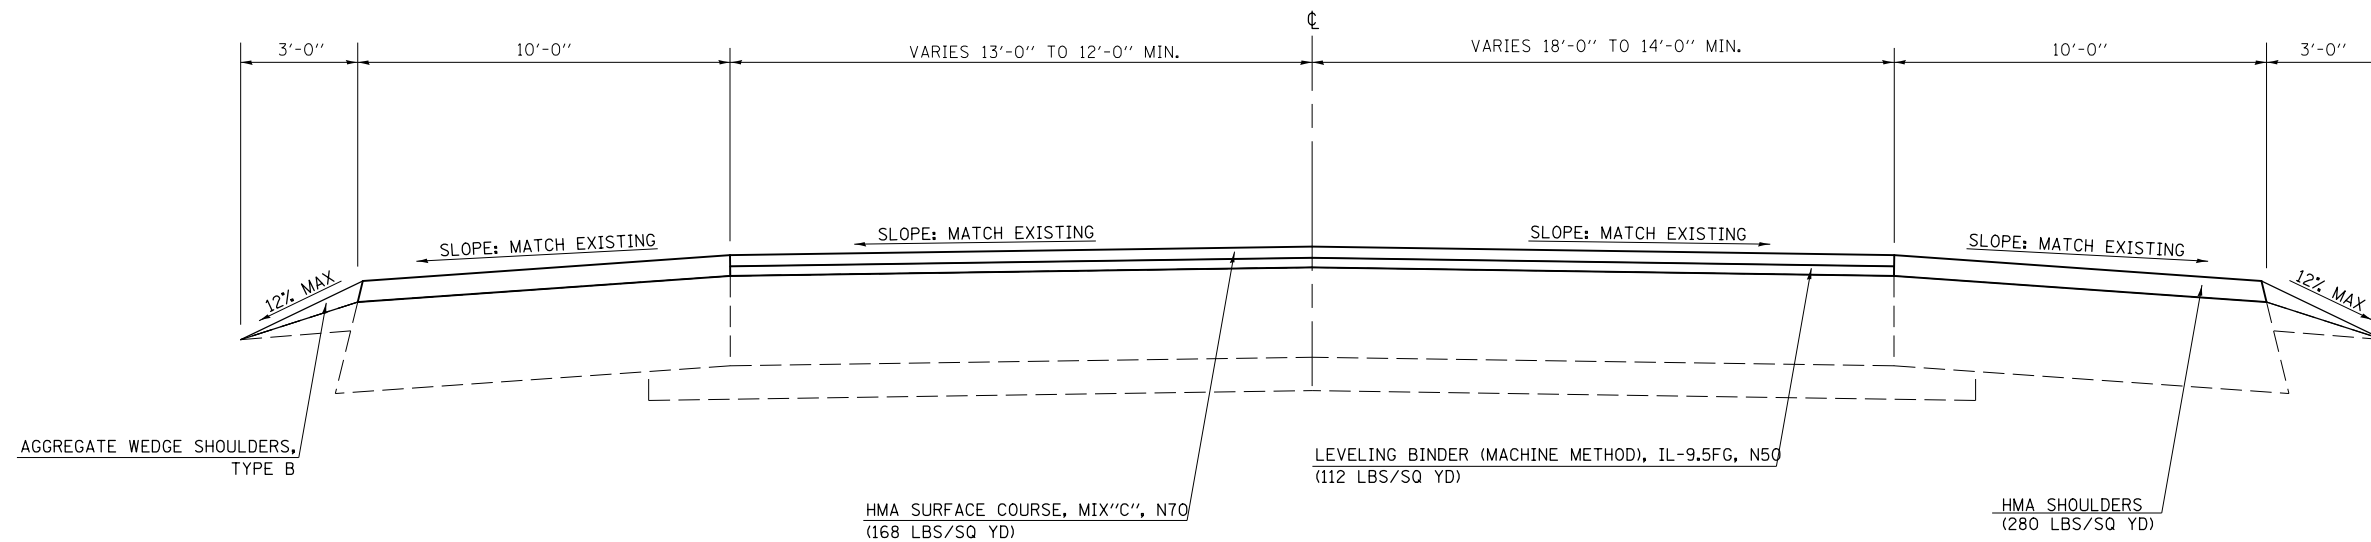

FILE NAME =	USER NAME = ogiebj	DESIGNED -	REVISED -
ci:\pwork\pwork\ogieb\j\0244982\0570783-sh-typical.dgn		DRAWN -	REVISED -
	PLOT SCALE = 40.0000' / in.	CHECKED -	REVISED -
	PLOT DATE = 10/9/2012	DATE -	REVISED -

STATE OF ILLINOIS
 DEPARTMENT OF TRANSPORTATION

TYPICAL CROSS SECTIONS

SCALE: _____ SHEET NO. ____ OF ____ SHEETS STA. _____ TO STA. _____

F.A.P. RTE.	SECTION	COUNTY	TOTAL SHEETS	SHEET NO.
315	119RS-4, 18RS & (57-10)RS	MCLEAN	225	15
CONTRACT NO. 70783				
ILLINOIS FED. AID PROJECT				