



SEC 31 , T22N, R1W, 3RD PM

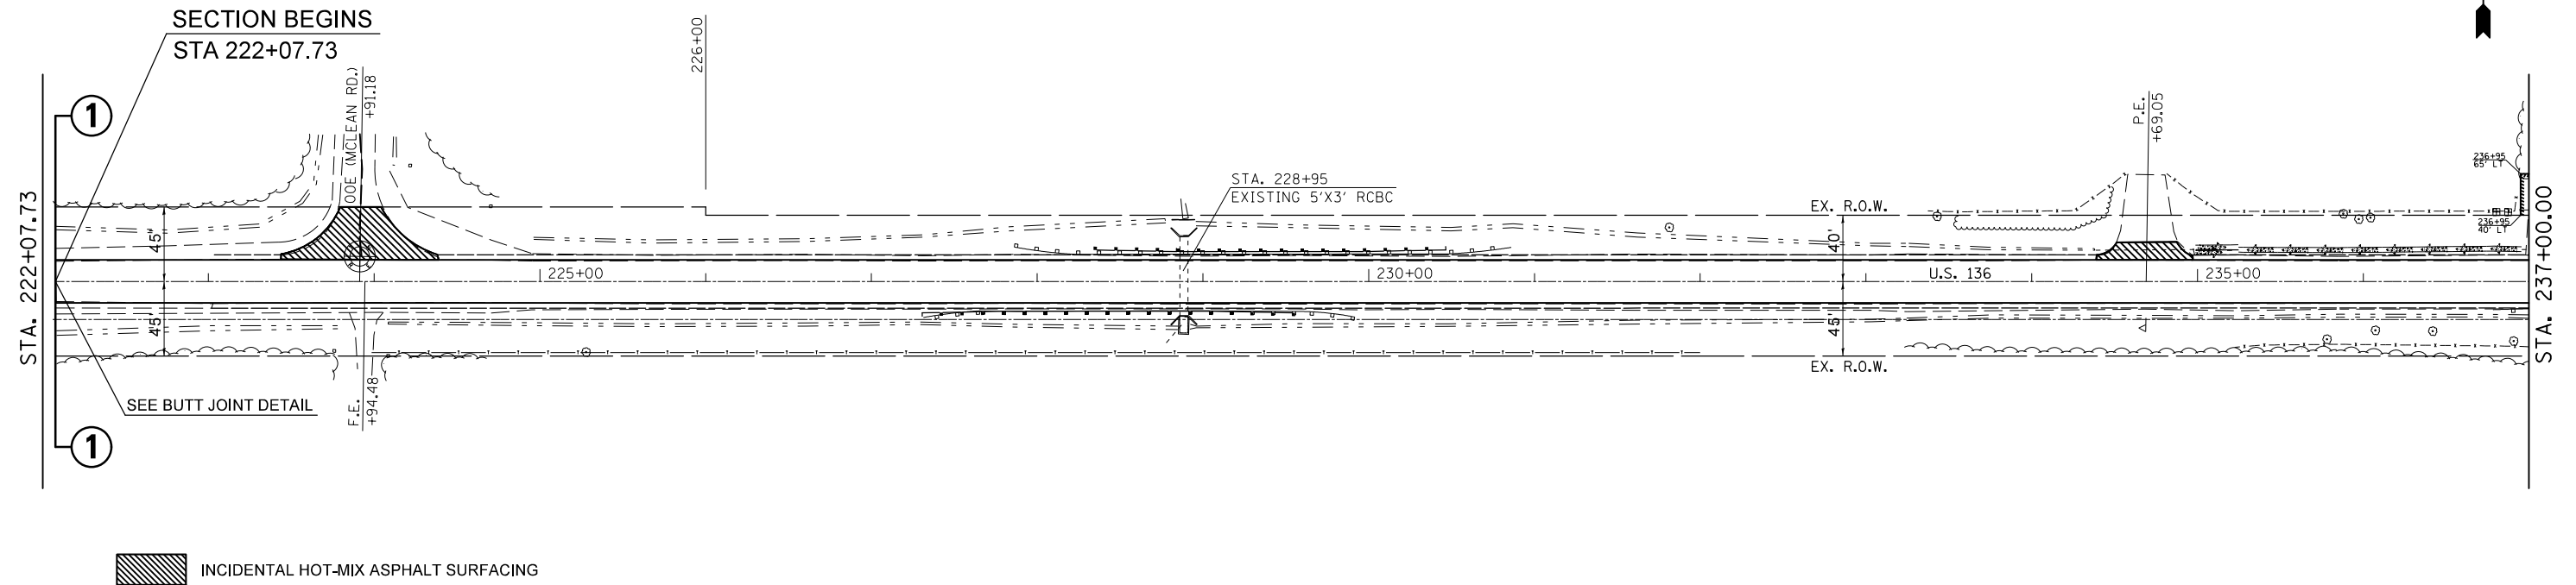

SEC 6 , T21N, R1W, 3RD PM

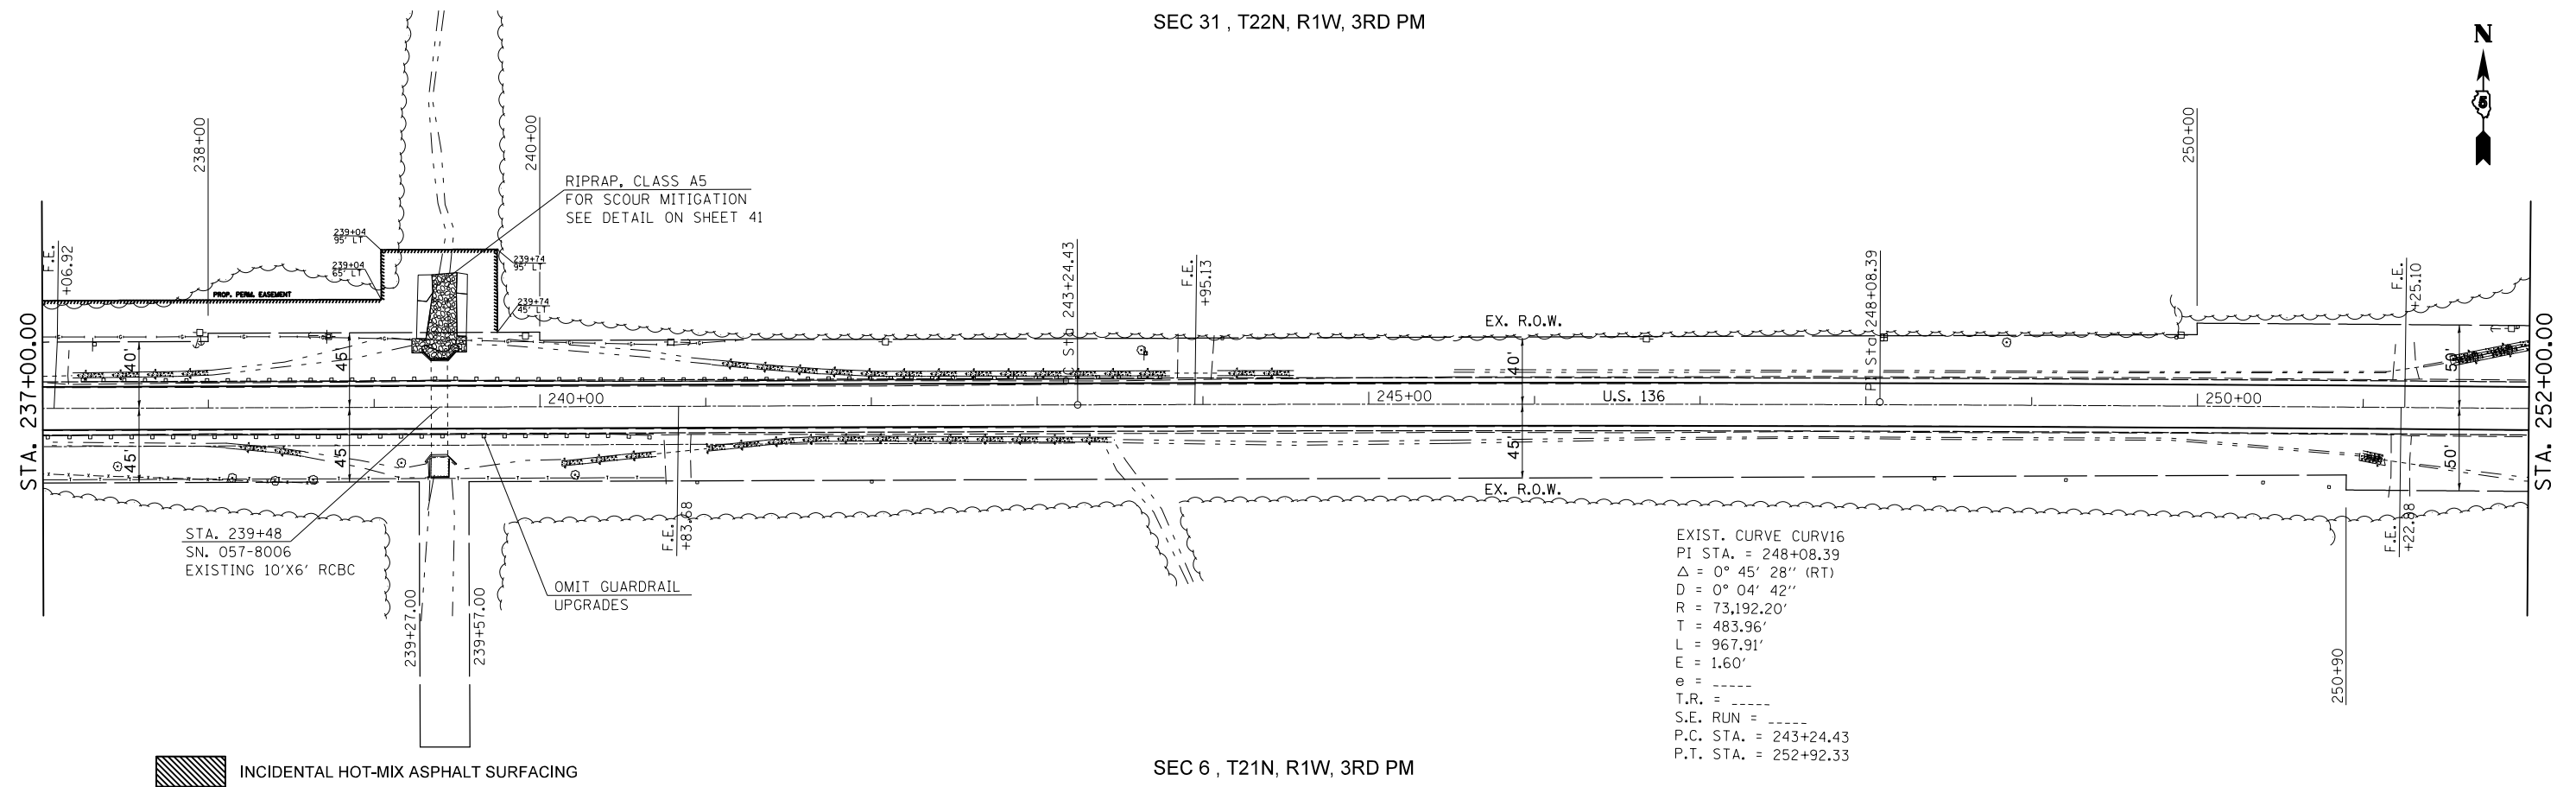

SEC 6 , T21N, R1W, 3RD PM

FILE NAME =	USER NAME = ogiebj	DESIGNED -	REVISED -	STATE OF ILLINOIS DEPARTMENT OF TRANSPORTATION	Plan Sheet			F.A.P. RTE.	SECTION	COUNTY	TOTAL SHEETS	SHEET NO.
ei:\pwork\pwork\ogieb\j\0244982\0570783-sh1-DblPln_50.dgn		DRAWN -	REVISED -					315	119RS-4,18RS&(57-10)RS	McLean	225	27
PLOT SCALE = 100.0000' / in.		CHECKED -	REVISED -		CONTRACT NO. 70783							
PLOT DATE = 10/9/2012		DATE -	REVISED -		ILLINOIS FED. AID PROJECT							
				SCALE:	SHEET NO.	OF SHEETS	STA.	TO STA.				