



SEC 32 , T22N, R1W, 3RD PM

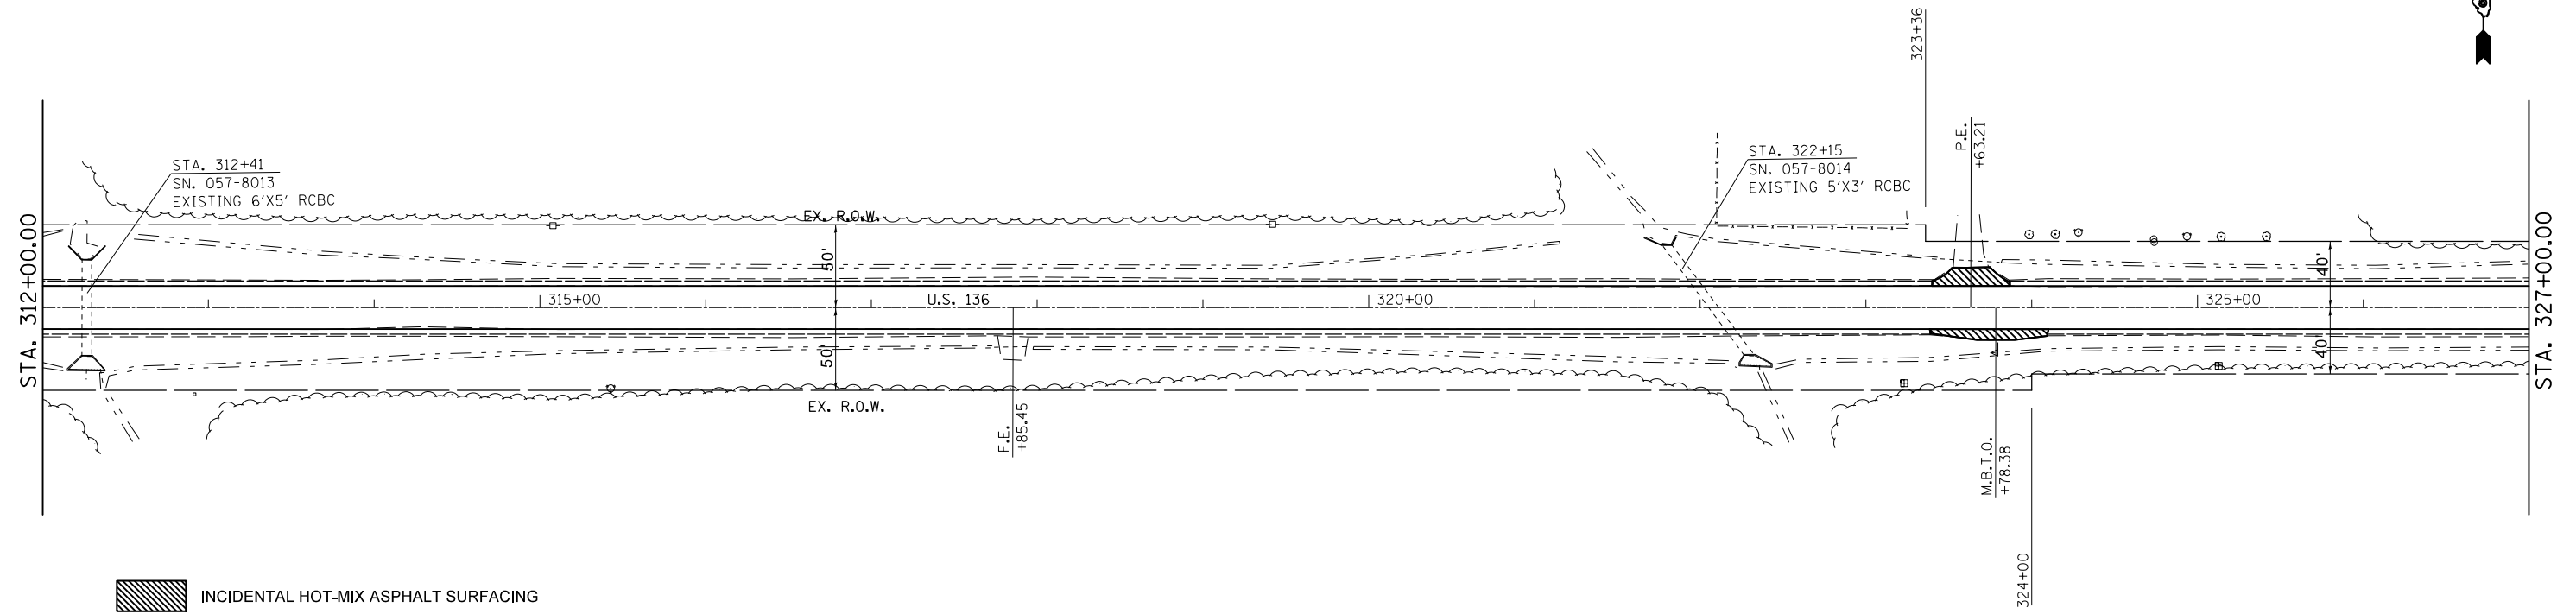

SEC 5 , T21N, R1W, 3RD PM

SEC 33 , T22N, R1W, 3RD PM

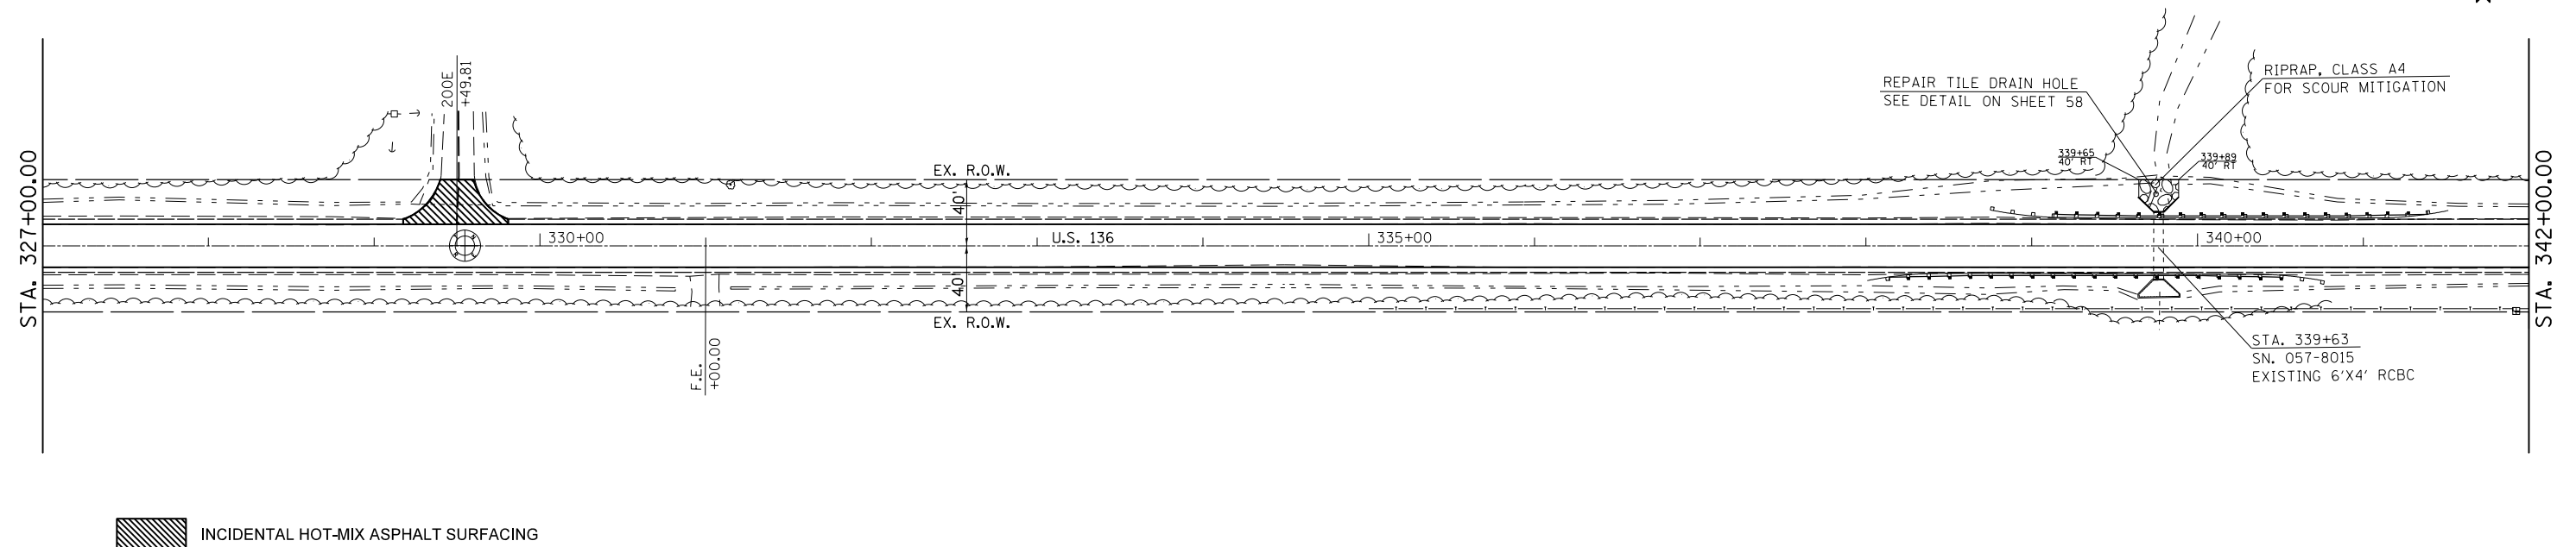

SEC 4 , T21N, R1W, 3RD PM

FILE NAME = e:\pwork\pwork\ogledj\0244982\0570793-sh1-Db1Pln_50.dgn	USER NAME = ogledj	DESIGNED -	REVISED -	STATE OF ILLINOIS DEPARTMENT OF TRANSPORTATION	Plan Sheet			F.A.P. RTE.	SECTION	COUNTY	TOTAL SHEETS	SHEET NO.
	PLOT SCALE = 100.0000' / in.	CHECKED -	REVISED -					315	119RS-4,18RS&(57-10)RS	McLean	225	30
PLOT DATE = 10/9/2012	DATE -	REVISED -	REVISED -		SCALE:	SHEET NO.	OF SHEETS	STA.	TO STA.	CONTRACT NO. 70783		
ILLINOIS FED. AID PROJECT												