



SEC 33 , T22N, R1W, 3RD PM

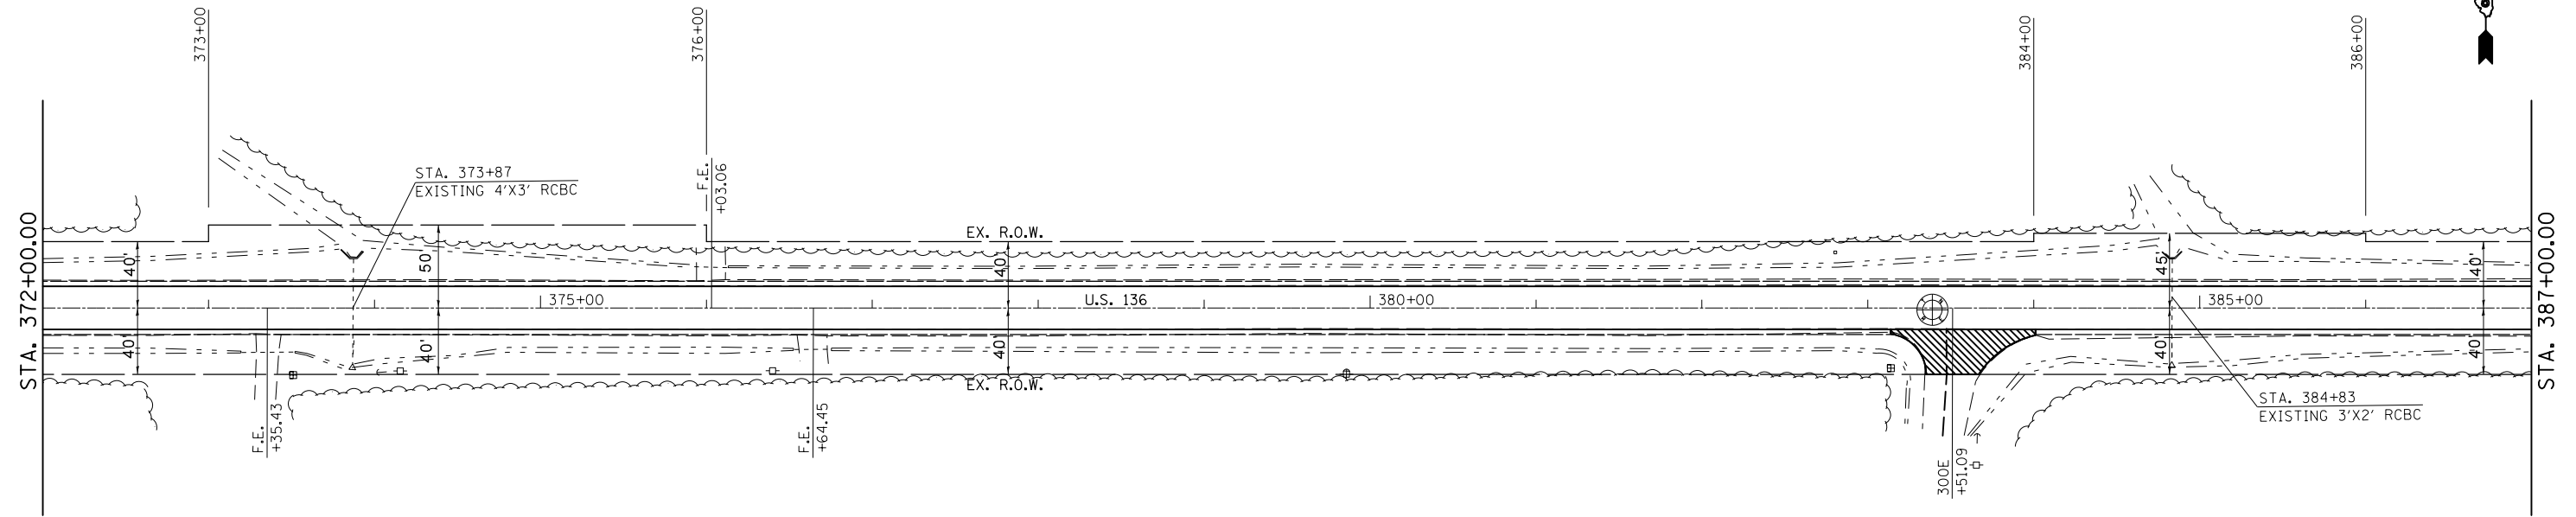


 INCIDENTAL HOT-MIX ASPHALT SURFACING

SEC 4 , T21N, R1W, 3RD PM

SEC 34 , T22N, R1W, 3RD PM

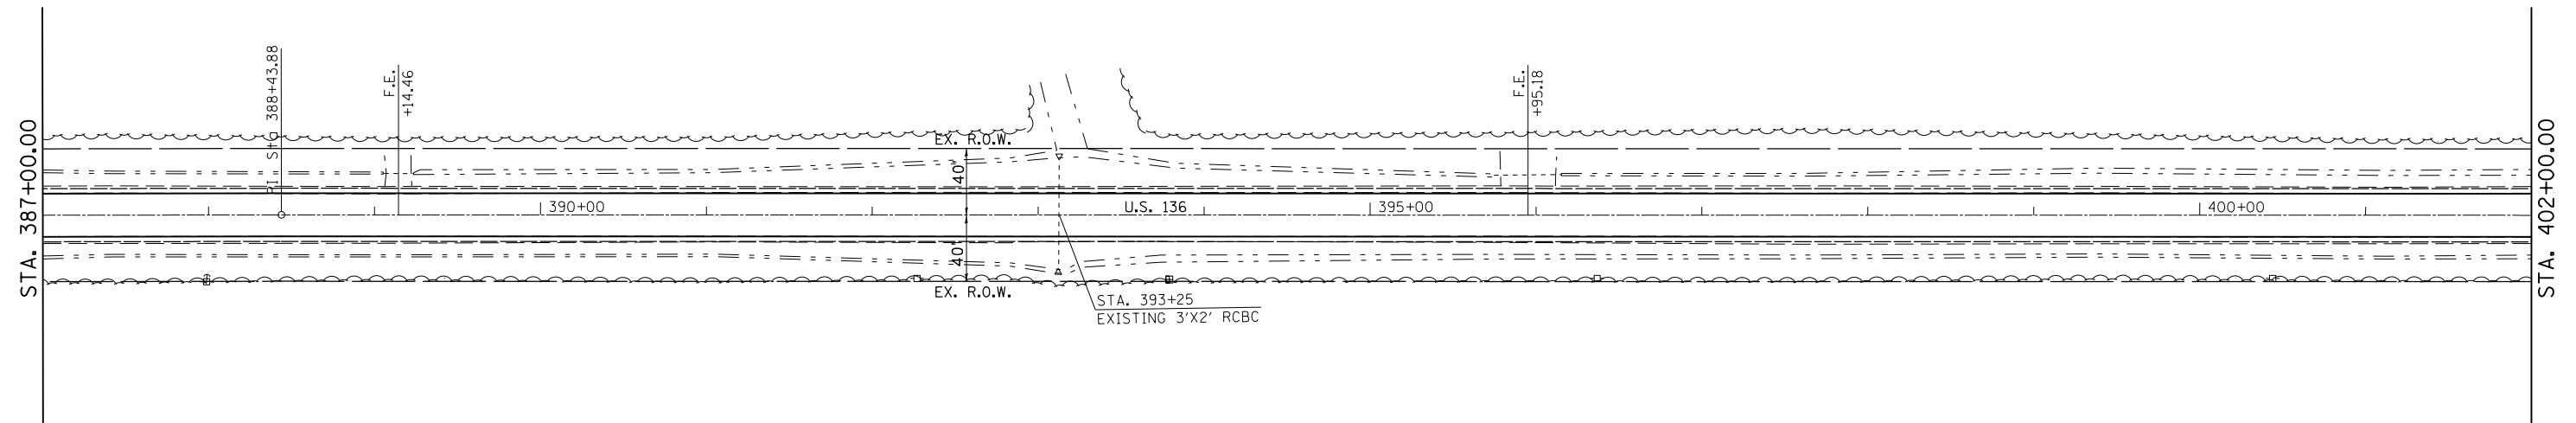

 INCIDENTAL HOT-MIX ASPHALT SURFACING

SEC 3 , T21N, R1W, 3RD PM

FILE NAME =	USER NAME = ogieb.j	DESIGNED -	REVISED -
ei:\pw\work\p\idot\ogieb.j\0244982\0570793-sh1-Db1Pln_50.dgn		DRAWN -	REVISED -
	PLOT SCALE = 100.0000' / 1in.	CHECKED -	REVISED -
	PLOT DATE = 10/9/2012	DATE -	REVISED -

STATE OF ILLINOIS  
DEPARTMENT OF TRANSPORTATION

<b>Plan Sheet</b>				
SCALE:	SHEET NO.	OF SHEETS	STA.	TO STA.

F.A.P. RTE.	SECTION	COUNTY	TOTAL SHEETS	SHEET NO.
315	119RS-4,18RS&(57-10)RS	McLean	225	32
CONTRACT NO. 70783				
ILLINOIS FED. AID PROJECT				