

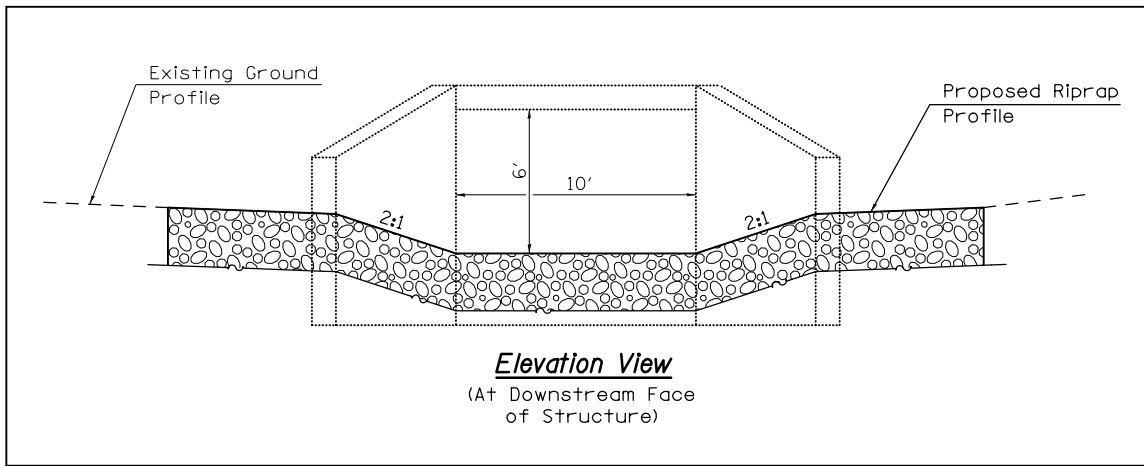


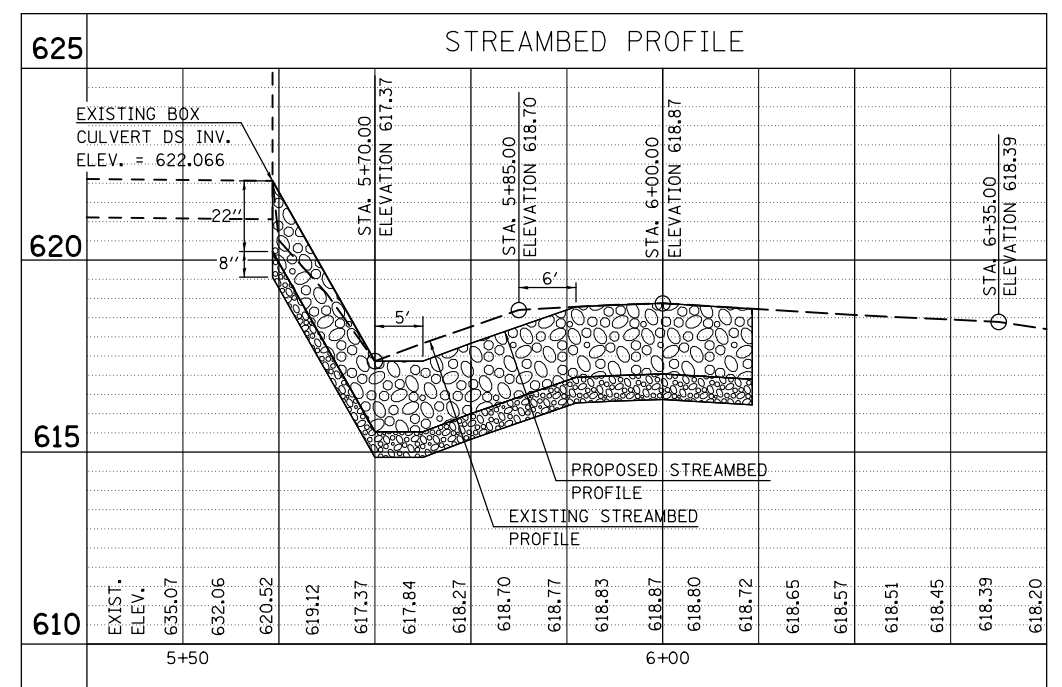

**BILL OF MATERIAL**

Item	Unit	Total
Stone Riprap, Class A5	Sq Yd	110.0
Filter Fabric	Sq Yd	110.0

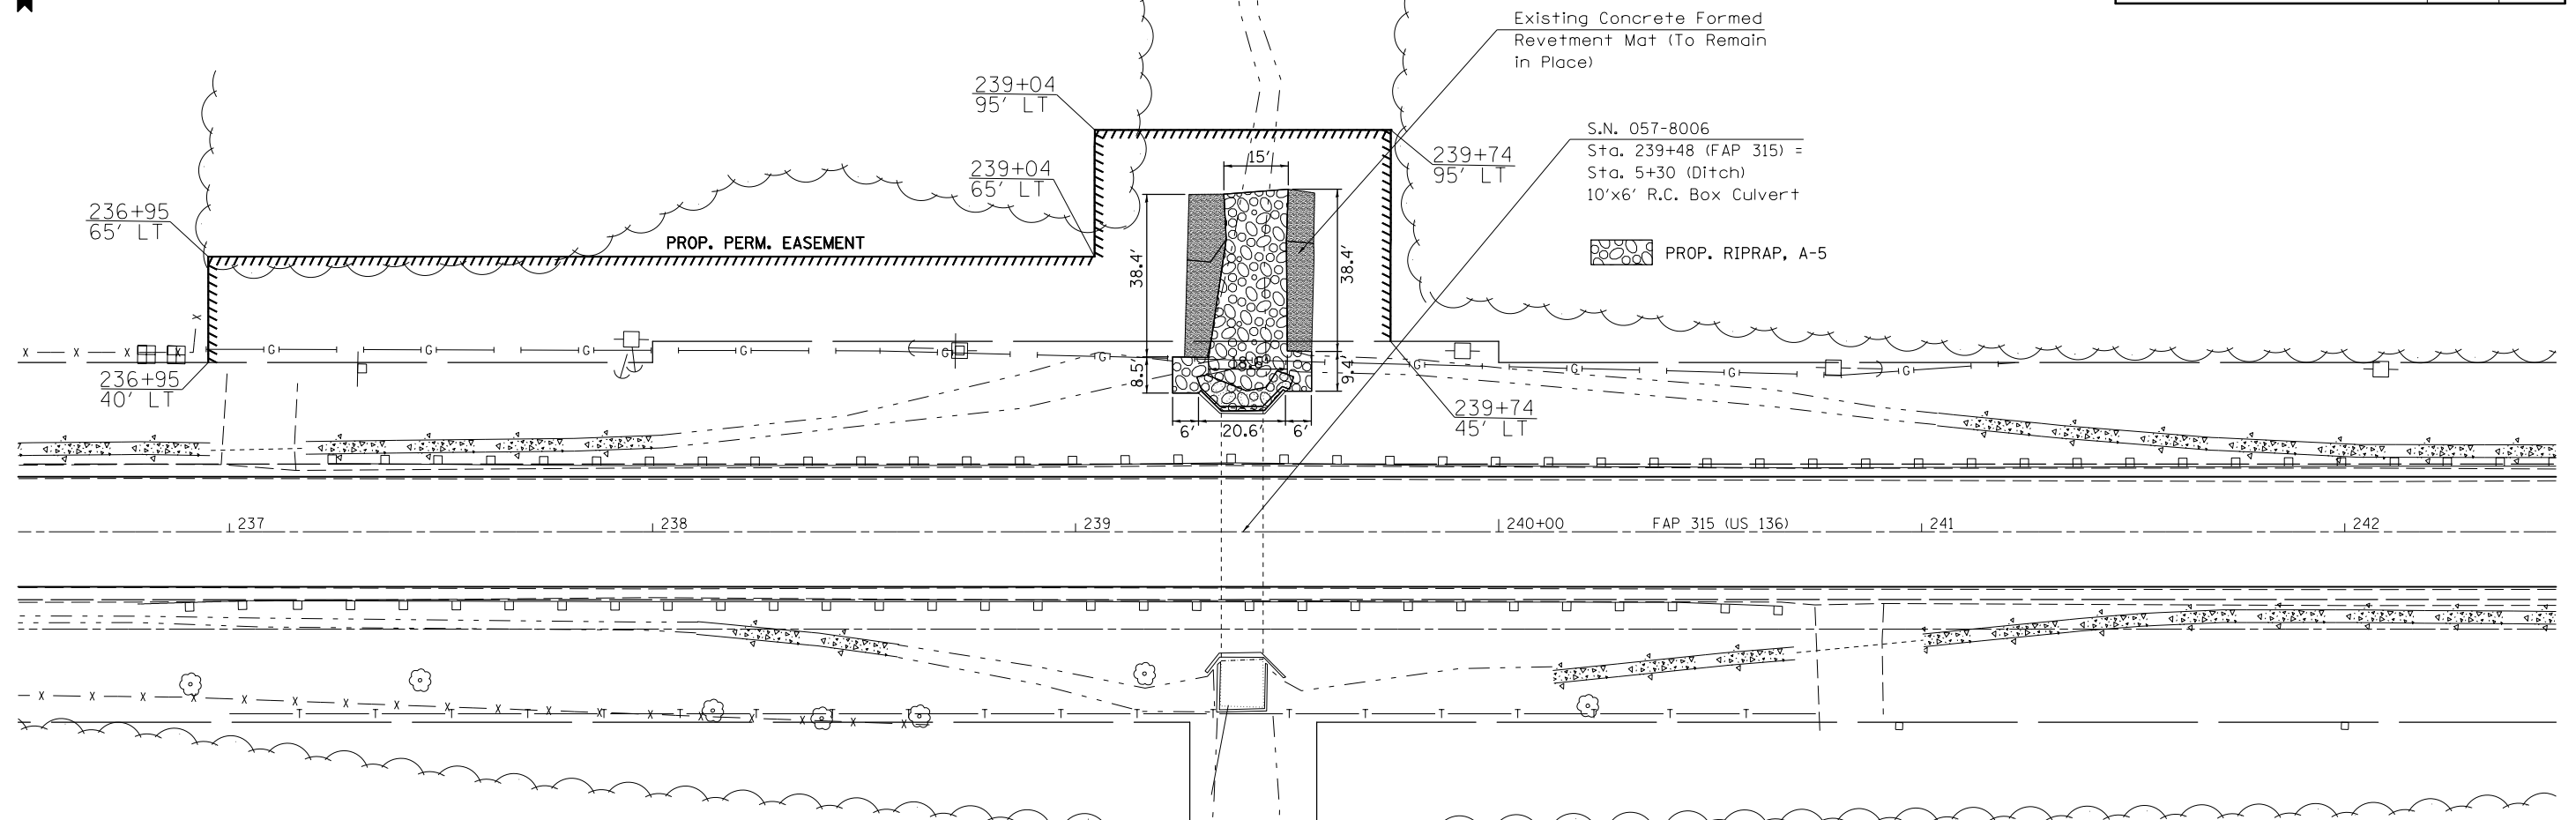

FILE NAME =	USER NAME = oglebj	DESIGNED <i>RTC</i>	REVISED -
c:\pwork\pwork\oglebj\d0244982\0570783.Hydraulics Design File.dgn		DRAWN <i>RTC</i>	REVISED -
PLOT SCALE = 40.0000' / in.		CHECKED <i>TJB</i>	REVISED -
PLOT DATE = 10/9/2012		DATE <i>2/15/2012</i>	REVISED -

**STATE OF ILLINOIS  
DEPARTMENT OF TRANSPORTATION**

<b>S.N. 057-8006 SCOUR MITIGATION</b>			
SCALE:	SHEET NO.	OF SHEETS	STA. TO STA.

F.A.P. RTE.	SECTION	COUNTY	TOTAL SHEETS	SHEET NO.
315	119RS-4,18RS&(57-10)RS	McLean	225	41
CONTRACT NO. 70783				
ILLINOIS FED. AID PROJECT				