


BUTT JOINT AT BEGINNING OF PROJECT


& E. OF RAILROAD

STA. 222+07.73 & STA. 475+45.40

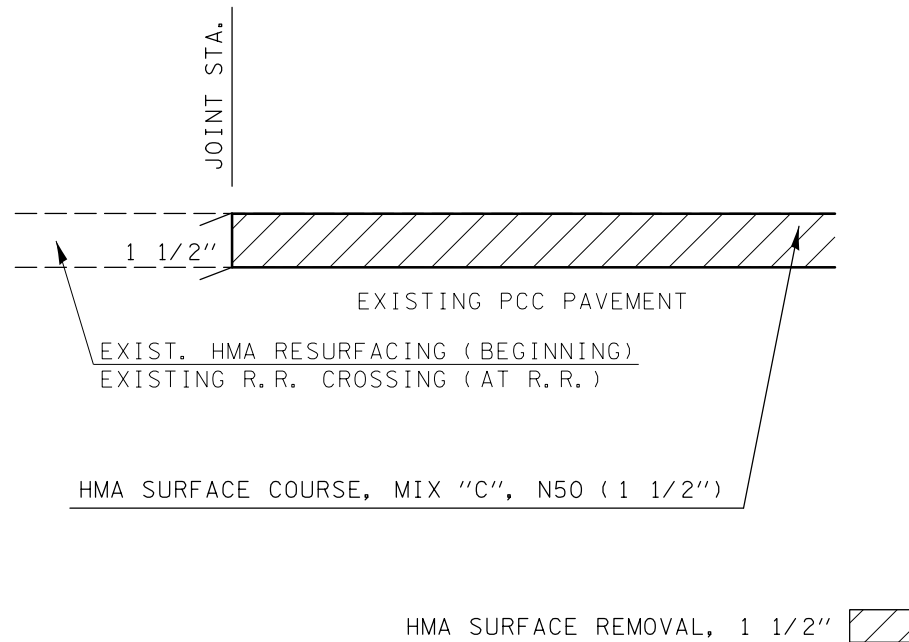


BUTT JOINT W. OF RAILROAD

STA. 475+13.67

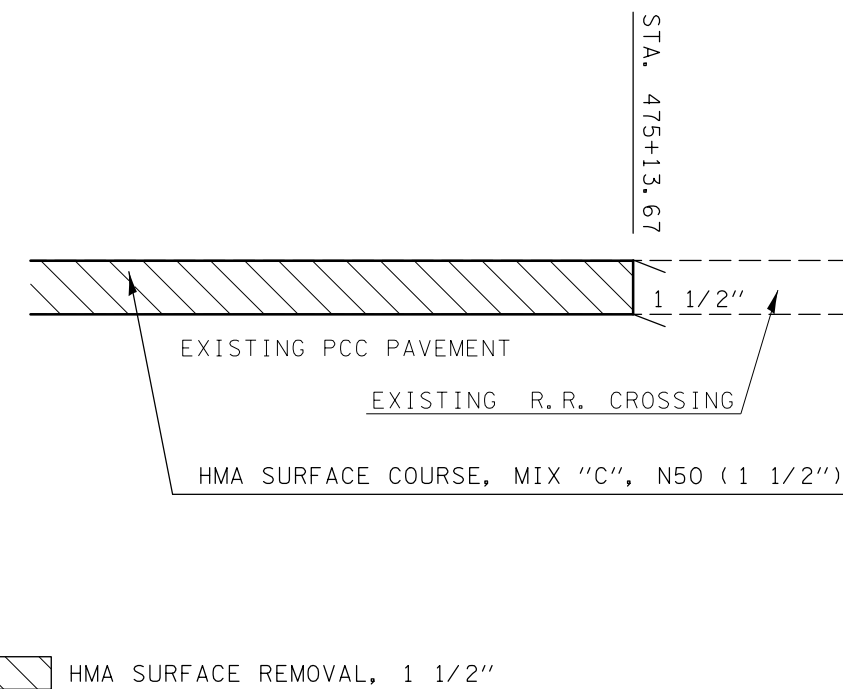


TRANSITION AT CONCRETE SECTIONS

STA. 2035+55.09

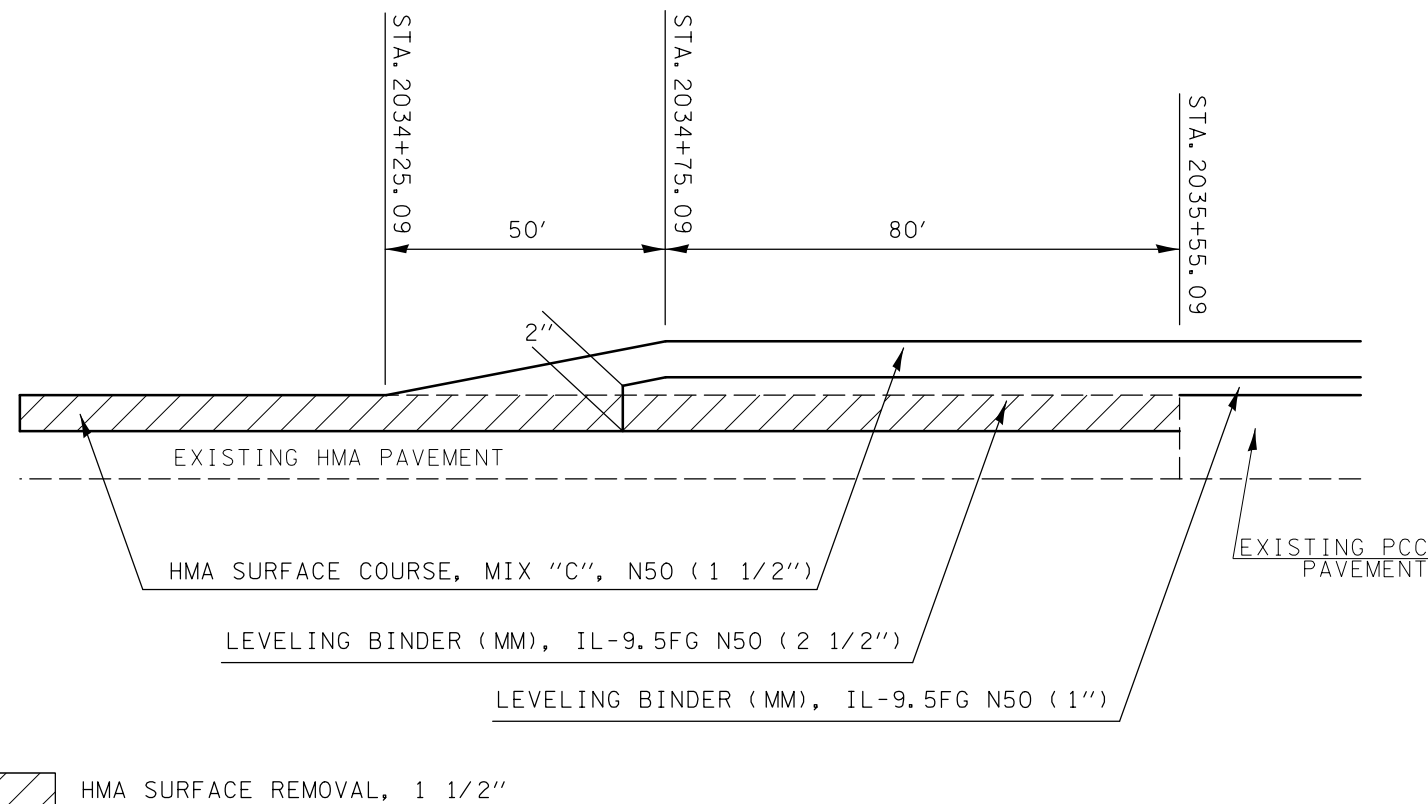

BUTT JOINT AT END OF PROJECT

STA. 2065+56.29

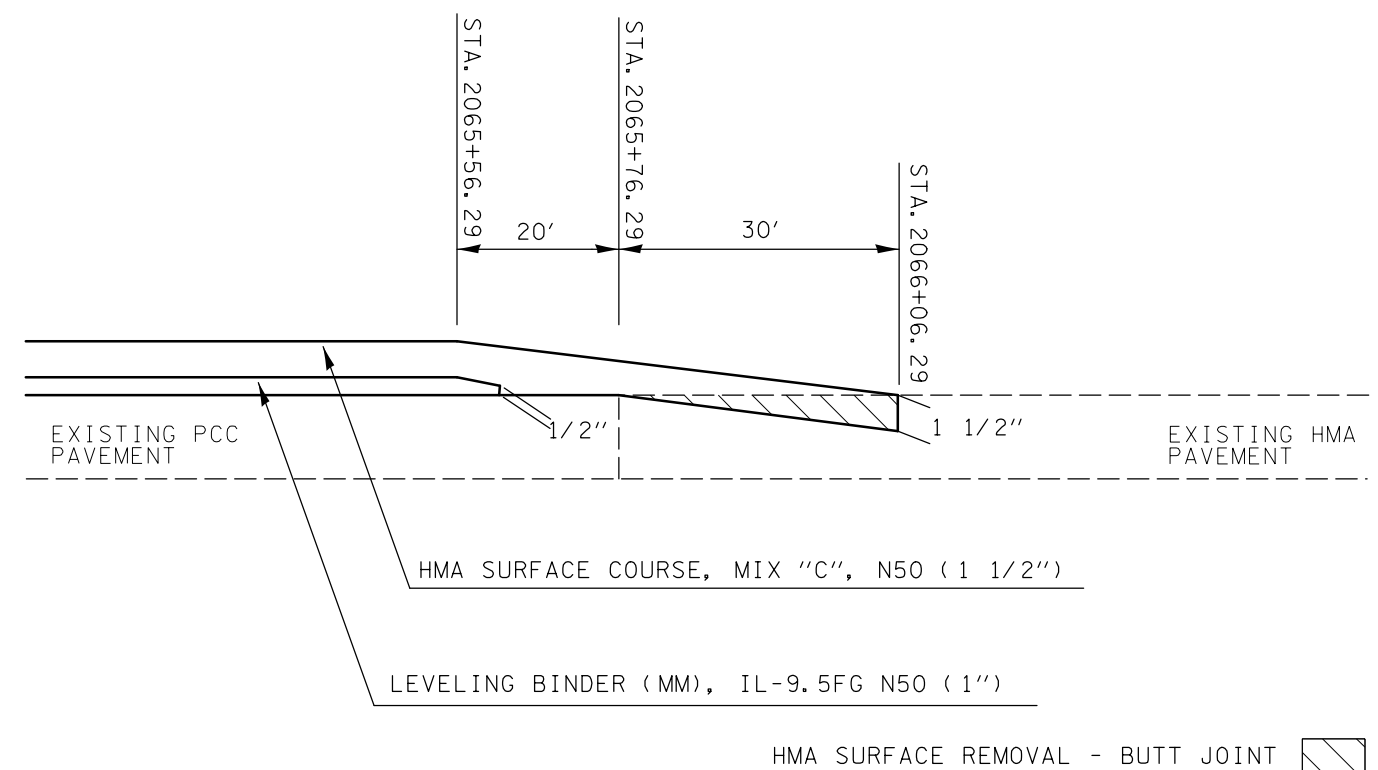

FILE NAME =	USER NAME = ogiebj	DESIGNED -	REVISED -
ci:\pw\work\p\dot\ogieb\j\d0244982\0570783-shd-details.dgn		DRAWN -	REVISED -
		CHECKED -	REVISED -
		DATE -	REVISED -

STATE OF ILLINOIS
DEPARTMENT OF TRANSPORTATION

BUTT JOINT DETAILS

SCALE: SHEET NO. OF SHEETS STA. TO STA.

F.A.P. RTE.	SECTION	COUNTY	TOTAL SHEETS	SHEET NO.
315	119RS-4, 18RS & (57-10)RS	MCLEAN	225	52
CONTRACT NO. 70783				
ILLINOIS FED. AID PROJECT				