



**TRANSVERSE SECTION**

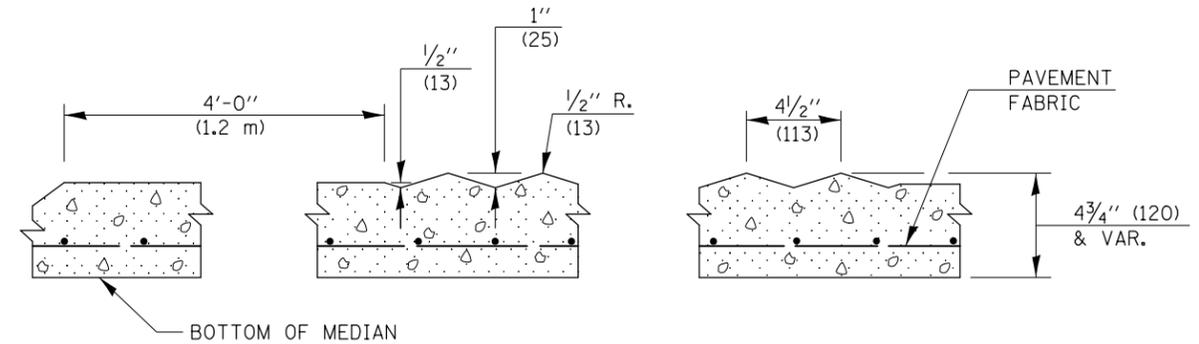

**SECTION A-A**

**GENERAL NOTES**

1. DOWELS AT 3'-0" (900) INTERVALS OR AS DIRECTED BY THE ENGINEER.
2. THE COST OF FURNISHING AND INSTALLING DOWEL BARS AND MORTAR FILLING SHALL BE INCLUDED IN THE CONTRACT UNIT PRICE PER SQ. FT. (m<sup>2</sup>) FOR CORRUGATED MEDIAN (DOWELLED).

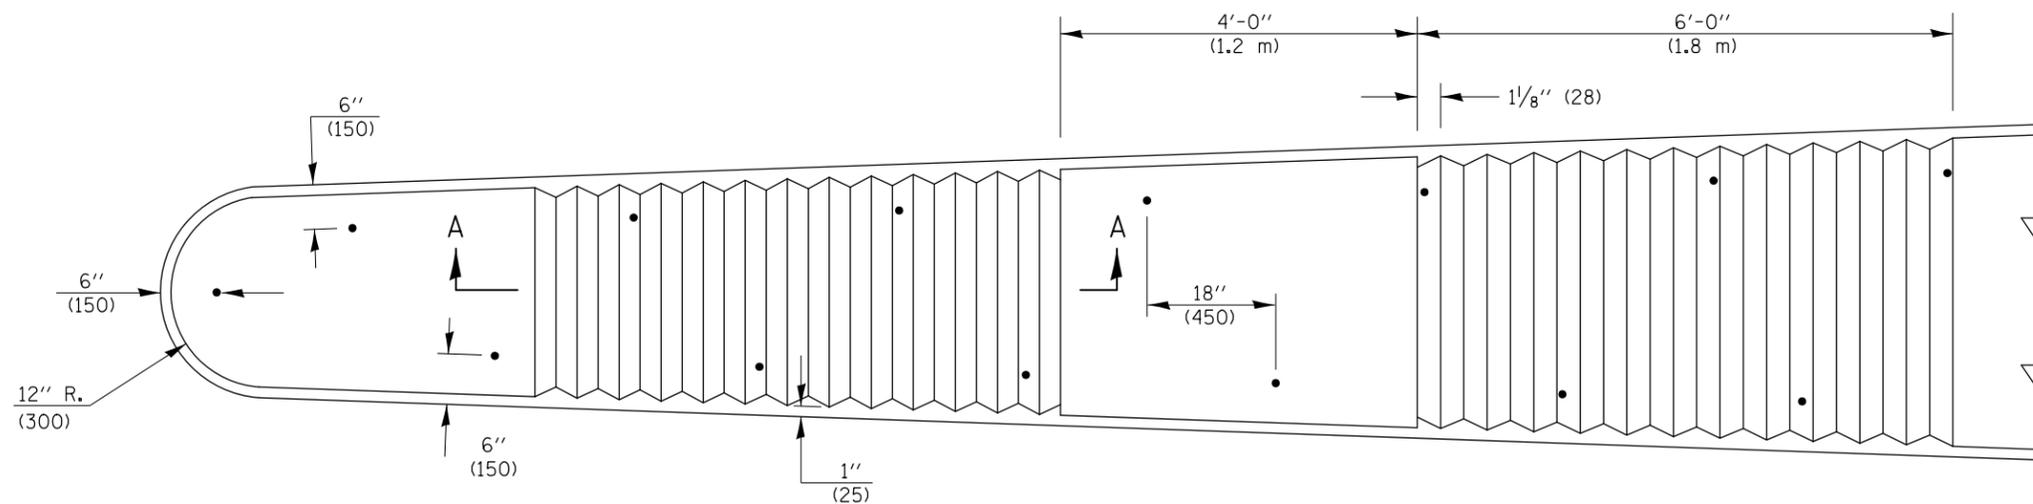

**PLAN**

Note: All dimensions are in INCHES (millimeters) unless otherwise shown.

FILE NAME =	USER NAME = oglebj	DESIGNED -	REVISED - 11/06	<b>STATE OF ILLINOIS DEPARTMENT OF TRANSPORTATION</b>	<b>CORRUGATED MEDIAN (DOWELLED)</b>			F.A.P. RTE.	SECTION	COUNTY	TOTAL SHEETS	SHEET NO.
ci:\pw\work\p\idot\oglebj\d0244982\0570793-shd-details.dgn		DRAWN -	REVISED - 7/09 - KJT					315	119RS-4, 18RS & (57-10)RS	MCLEAN	225	56
	PLOT SCALE = 40.0000' / in.	CHECKED -	REVISED -		CONTRACT NO. 70783							
	PLOT DATE = 10/9/2012	DATE -	REVISED -		SCALE:	SHEET NO.	OF SHEETS	STA.	TO STA.	FED. ROAD DIST. NO.	ILLINOIS FED. AID PROJECT	