


|               |  |
|---------------|--|
| DATE          |  |
| BY            |  |
| FINAL SURVEY  |  |
| SURVEYED      |  |
| PLOTTED       |  |
| TEMPLATE      |  |
| NOTE BOOK     |  |
| AREAS CHECKED |  |
| NO.           |  |

|                 |  |
|-----------------|--|
| DATE            |  |
| BY              |  |
| ORIGINAL SURVEY |  |
| SURVEYED        |  |
| PLOTTED         |  |
| TEMPLATE        |  |
| NOTE BOOK       |  |
| AREAS CHECKED   |  |
| NO.             |  |

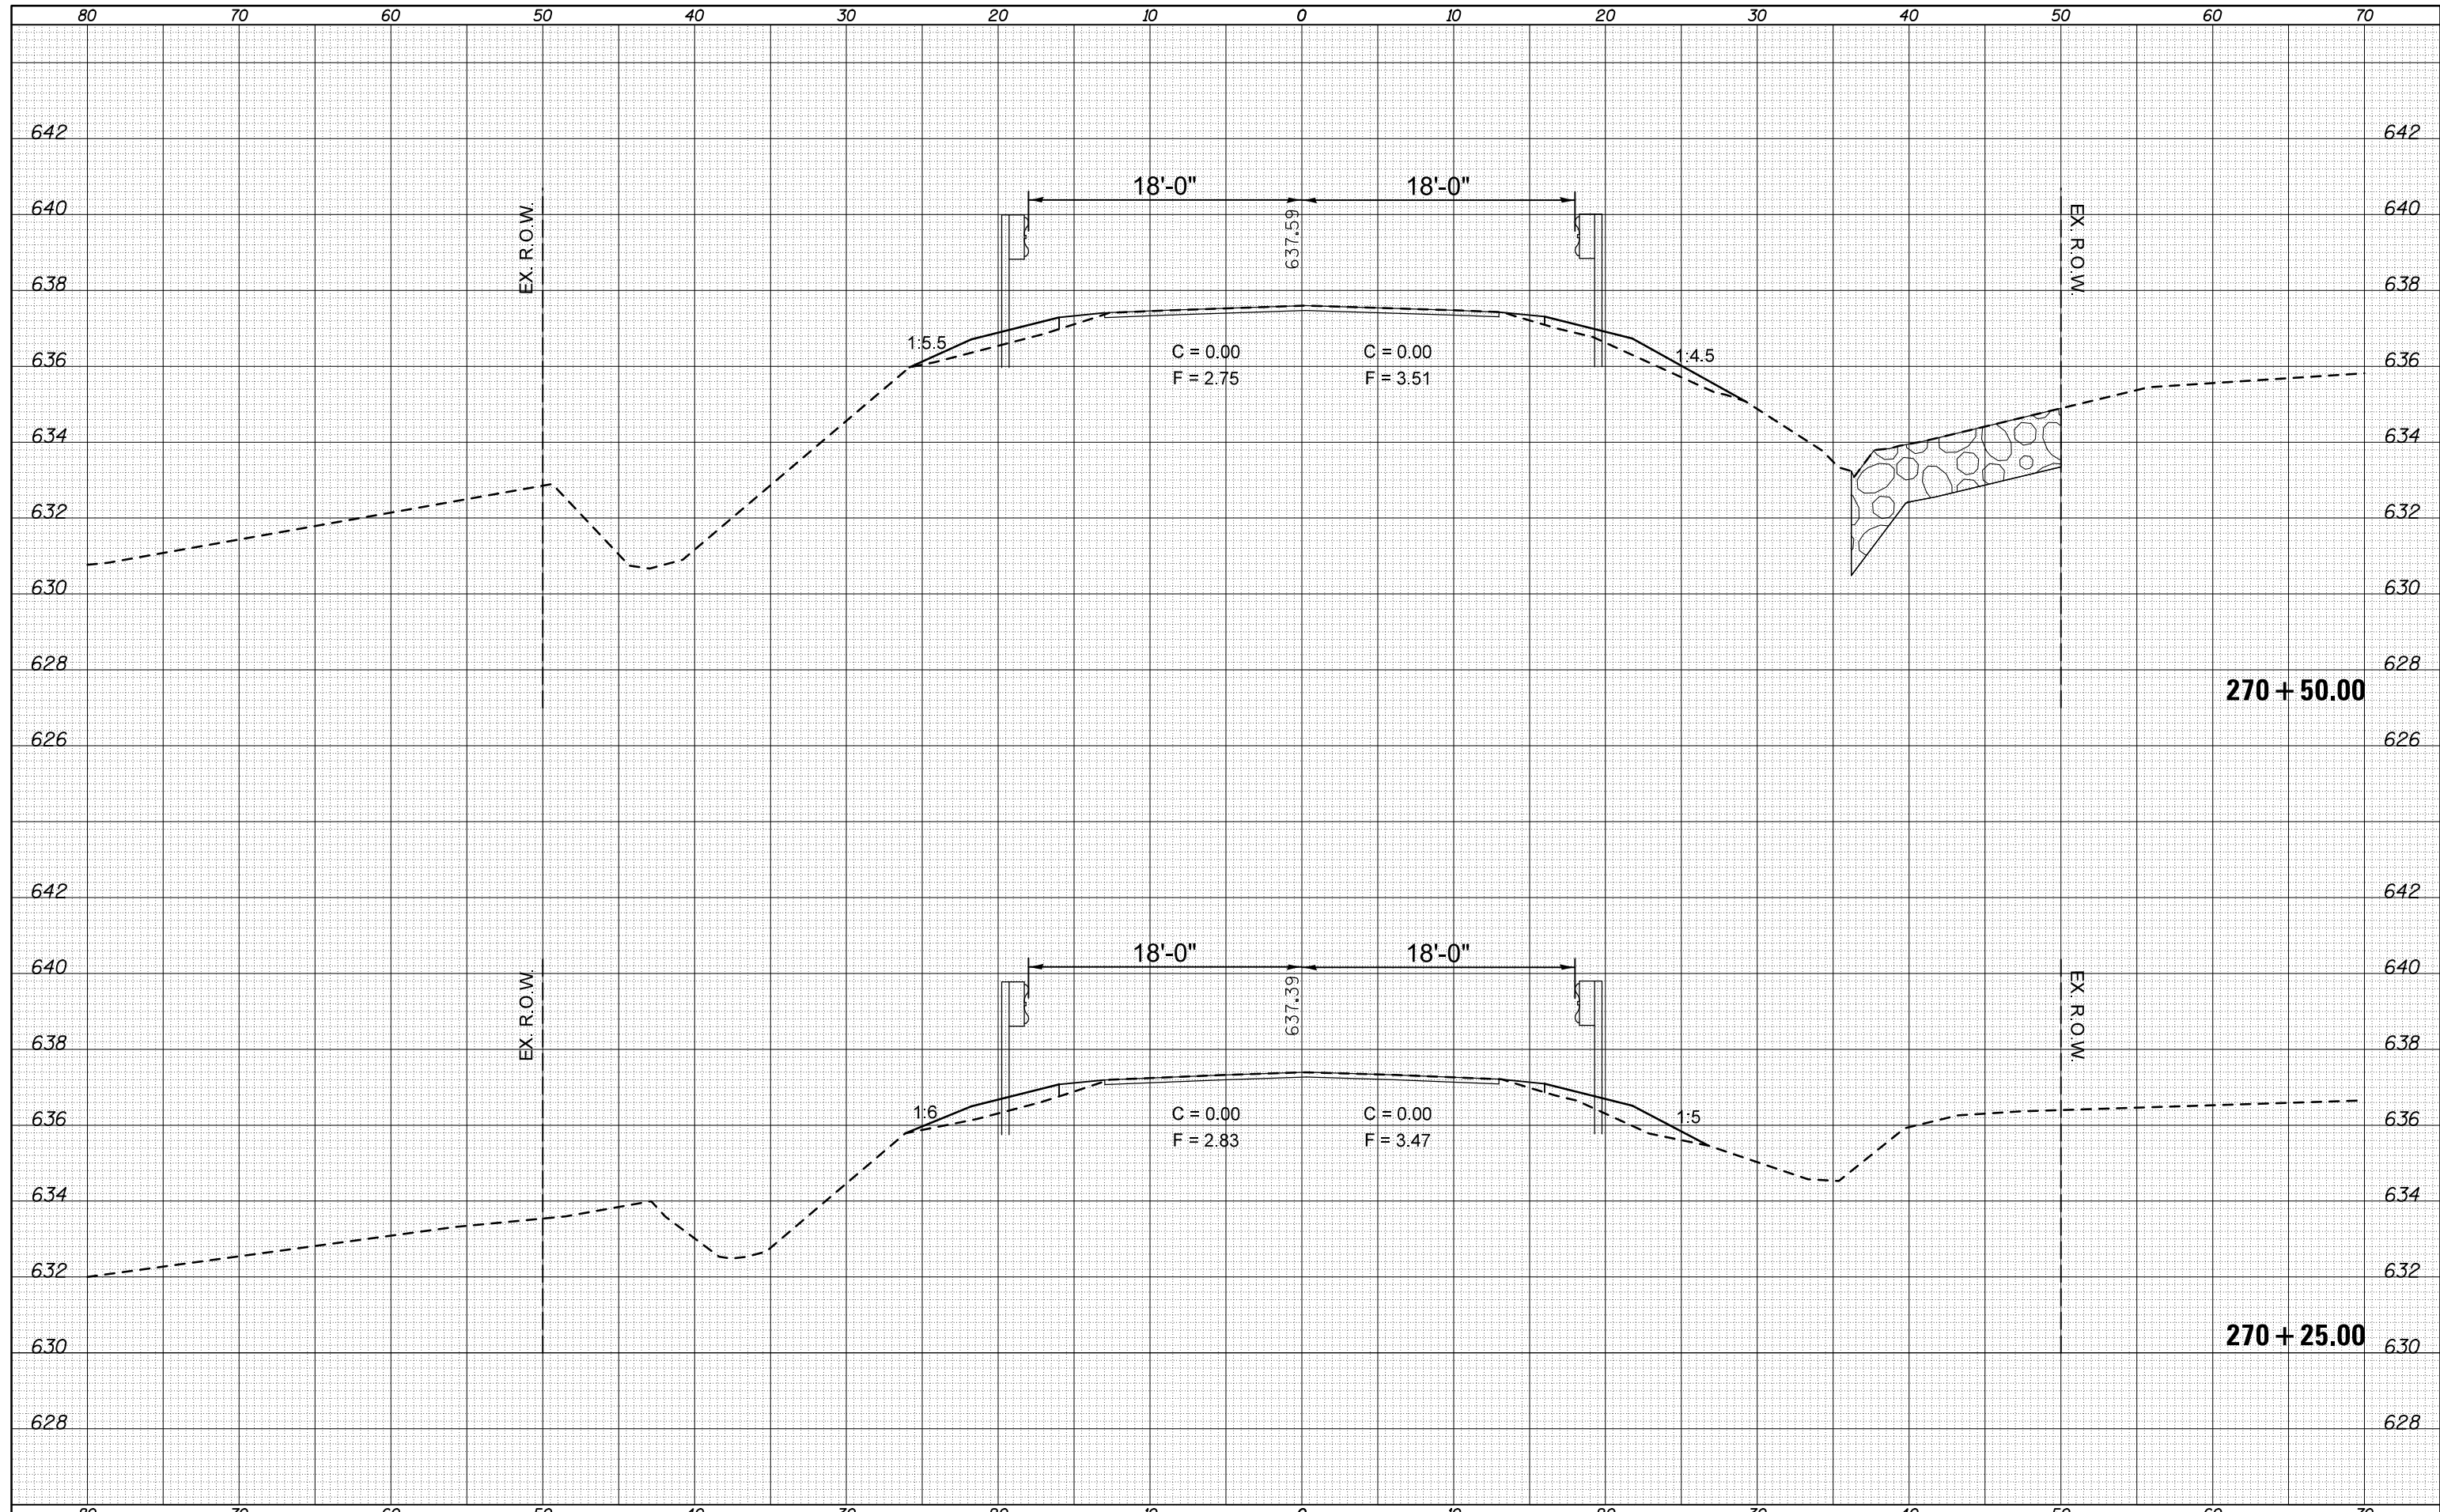

FILE NAME =  
 c:\pw\work\pwidot\ogleb\j\d0244982\0570783-sht-

|                             |            |           |
|-----------------------------|------------|-----------|
| USER NAME = ogleb.j         | DESIGNED - | REVISED - |
| cs_ALL.dgn                  | DRAWN -    | REVISED - |
| PLOT SCALE = 10.0000' / in. | CHECKED -  | REVISED - |
| PLOT DATE = 10/9/2012       | DATE -     | REVISED - |

**STATE OF ILLINOIS  
 DEPARTMENT OF TRANSPORTATION**

|        |       |    |        |      |    |      |
|--------|-------|----|--------|------|----|------|
| SCALE: | SHEET | OF | SHEETS | STA. | TO | STA. |
|--------|-------|----|--------|------|----|------|

|                    |                      |        |                           |           |
|--------------------|----------------------|--------|---------------------------|-----------|
| F.A.P. RTE.        | SECTION              | COUNTY | TOTAL SHEETS              | SHEET NO. |
| 315                | 119RS-4,18RS&57-10RS | MCLEAN | 225                       | 97        |
| CONTRACT NO. 70783 |                      |        | ILLINOIS FED. AID PROJECT |           |