


DATE	
BY	
SURVEYED	
PLOTTED	
TEMPLATE	
AREAS	
CHECKED	
FINAL SURVEY	
NOTE BOOK	
NO.	

DATE	
BY	
SURVEYED	
PLOTTED	
TEMPLATE	
AREAS	
CHECKED	
ORIGINAL SURVEY	
NOTE BOOK	
NO.	

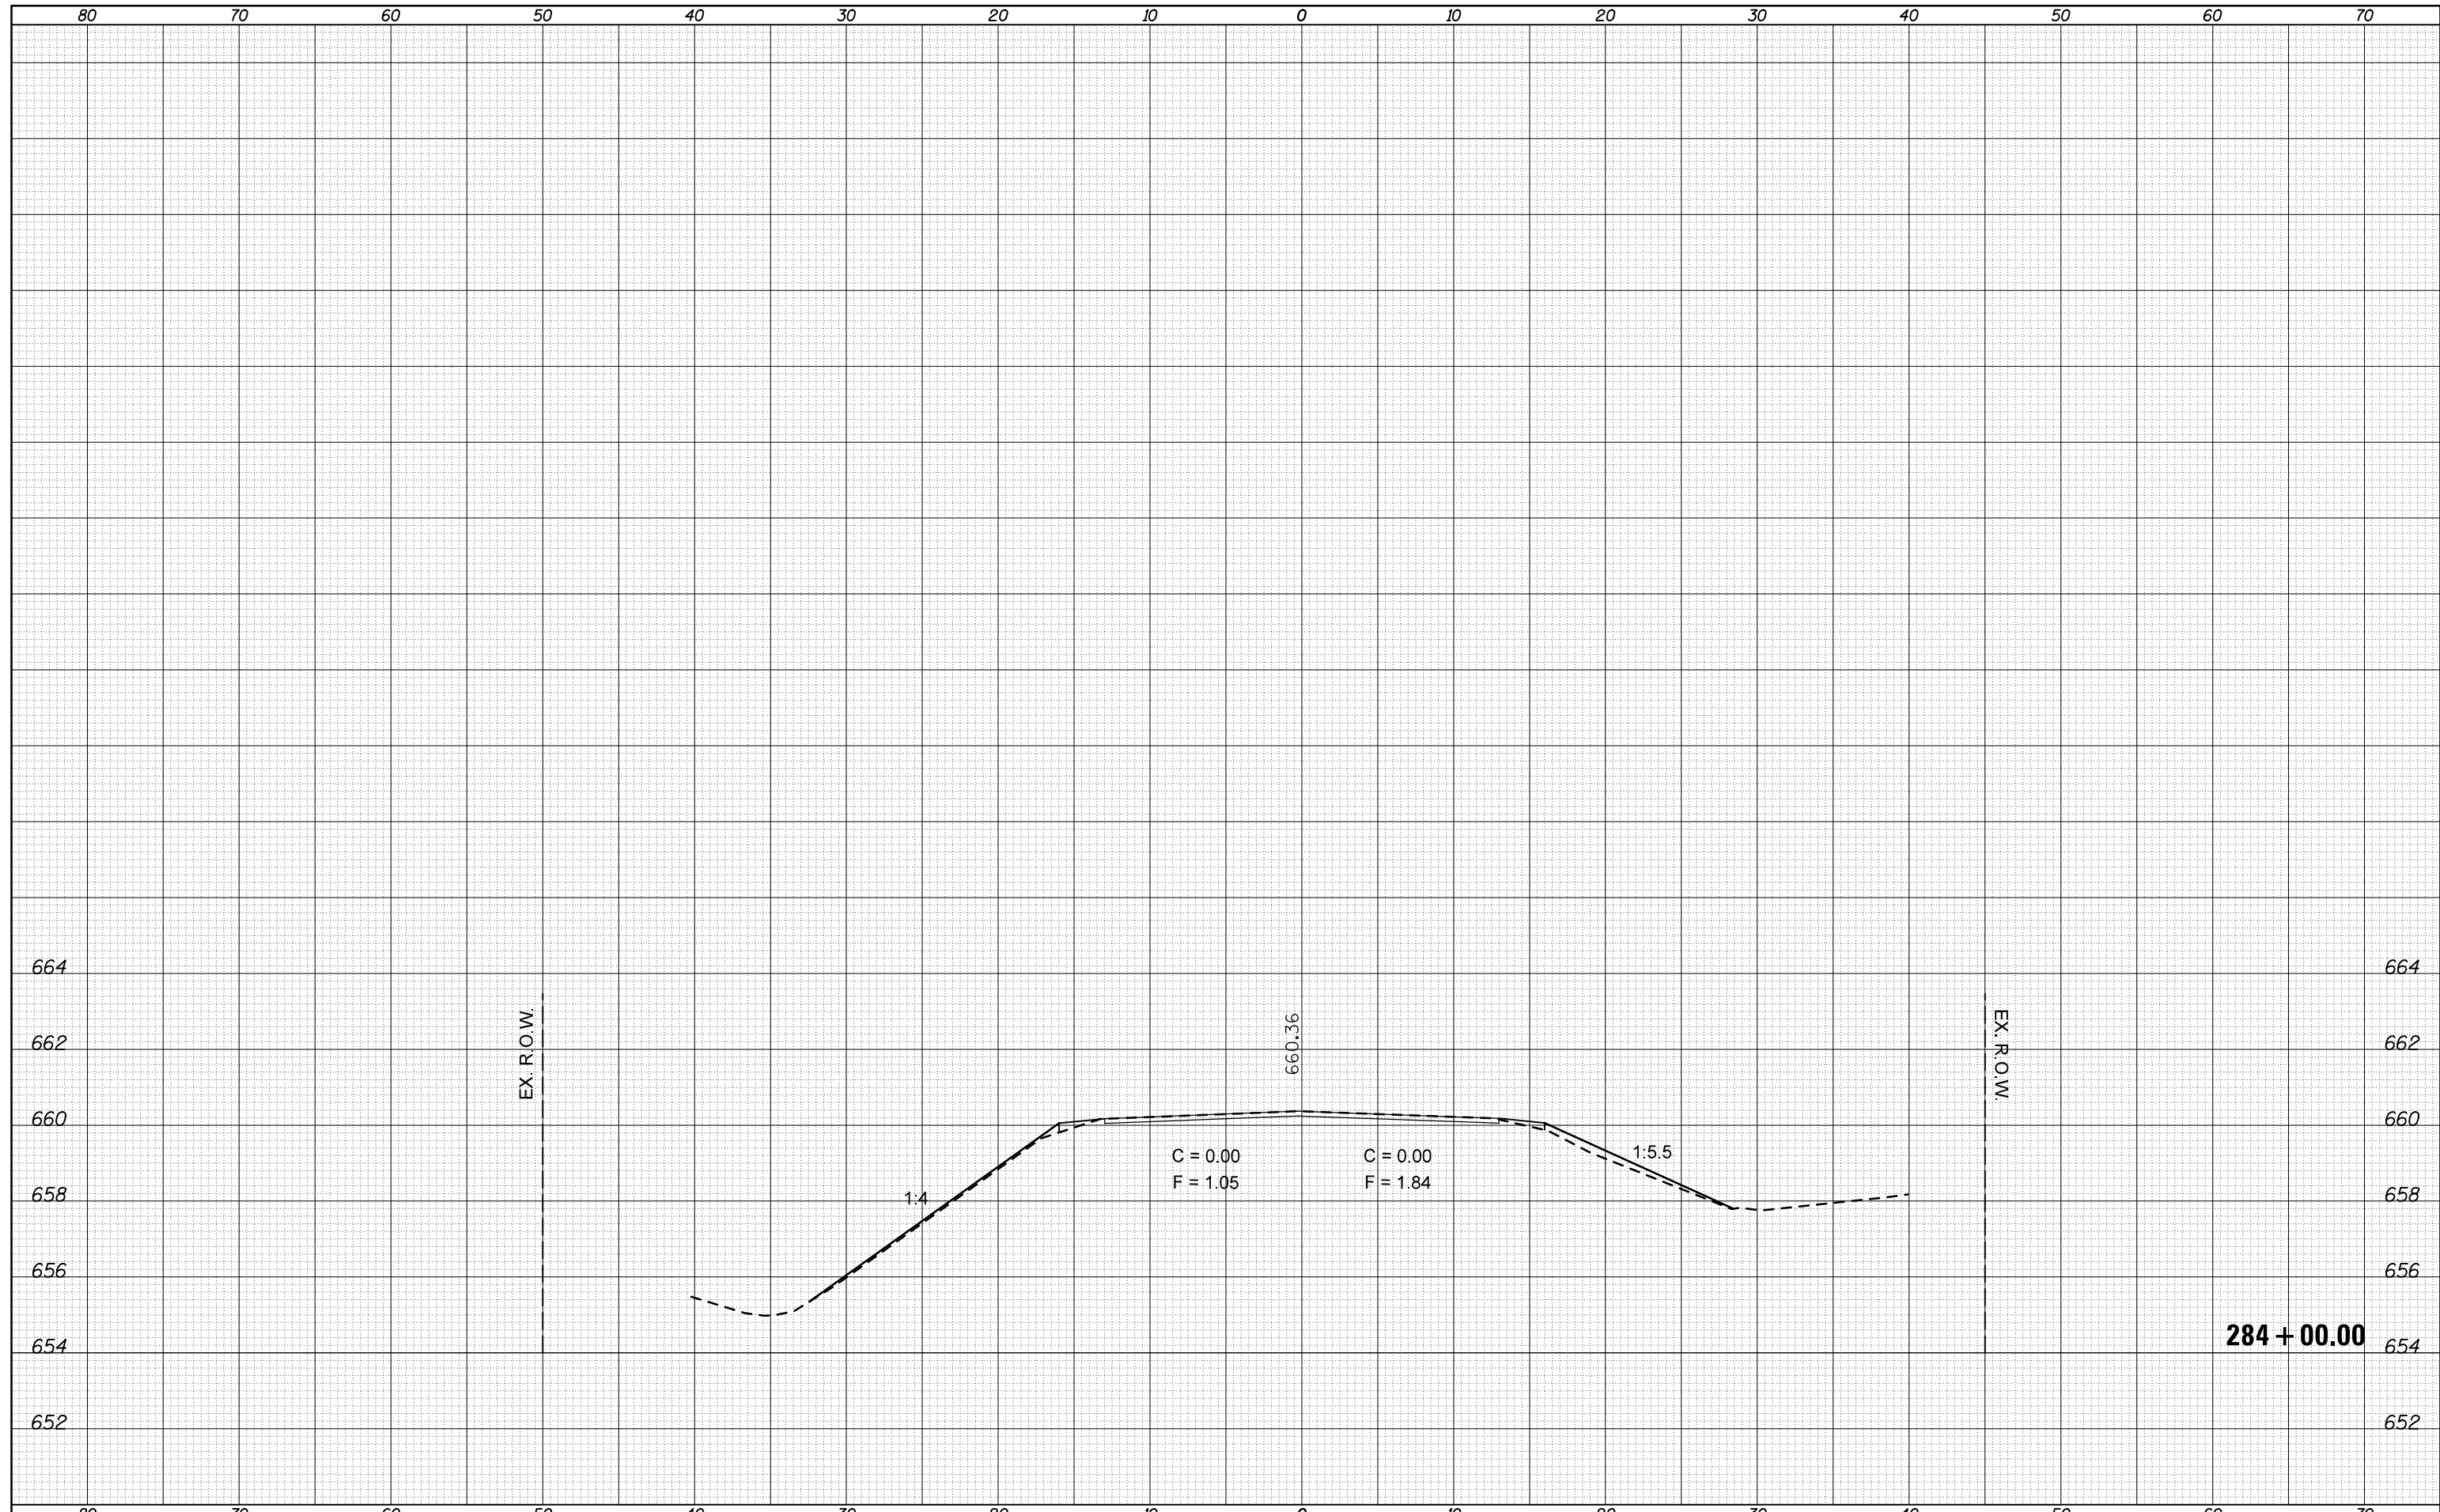

FILE NAME =	USER NAME = oglebj	DESIGNED -	REVISED -	STATE OF ILLINOIS DEPARTMENT OF TRANSPORTATION	SCALE: SHEET OF SHEETS STA. TO STA.	F.A.P. RTE.	SECTION	COUNTY	TOTAL SHEETS	SHEET NO.
c:\pw_work\pwidot\oglebj\d0244982\0570783-sh.t	es_ALL.dgn	DRAWN -	REVISED -			315	119RS-4,18RS&57-10RS	MCLEAN	225	109
PLOT SCALE = 10.0000' / in.	CHECKED -	REVISED -				CONTRACT NO. 70783				
PLOT DATE = 10/9/2012	DATE -	REVISED -				ILLINOIS FED. AID PROJECT				