


| | |
|--------------|---------------|
| DATE | |
| BY | |
| FINAL SURVEY | SURVEYED |
| NOTE BOOK | PLOTTED |
| NO. | AREAS CHECKED |

| | |
|-----------------|---------------|
| DATE | |
| BY | |
| ORIGINAL SURVEY | SURVEYED |
| NOTE BOOK | PLOTTED |
| NO. | AREAS CHECKED |

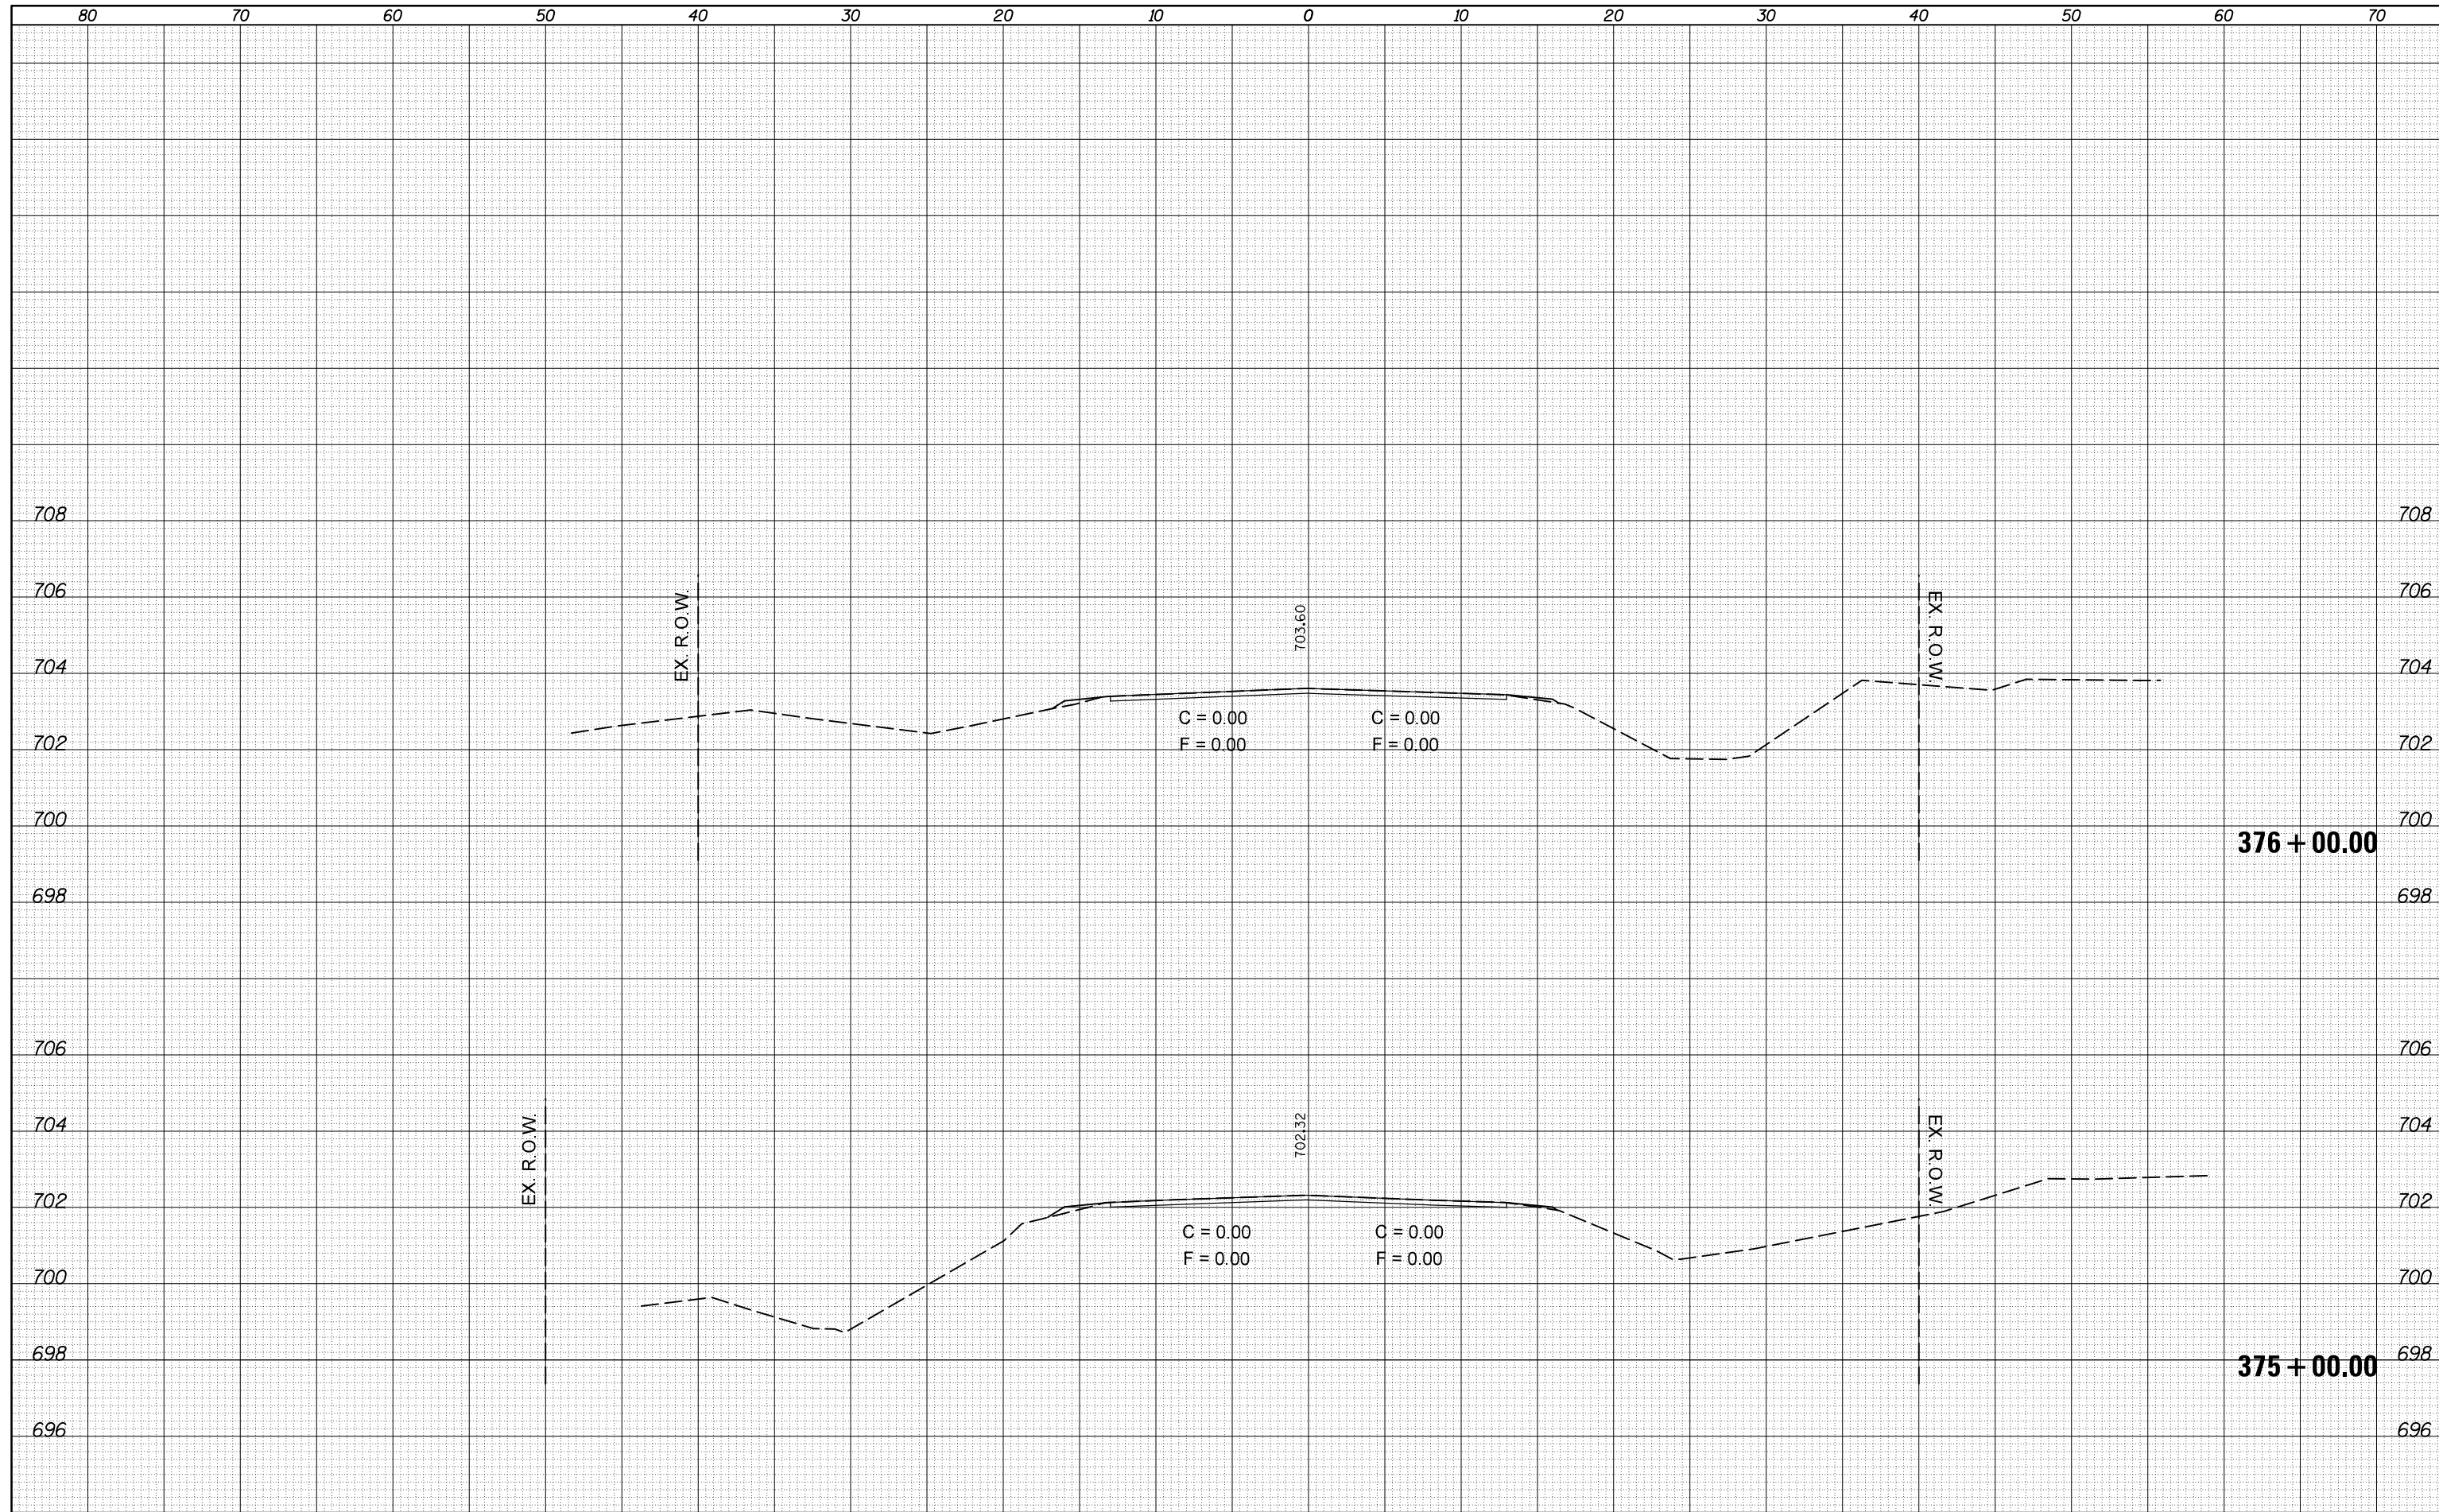

FILE NAME = c:\pw_work\pwidot\oglebj\d0244982\0570783-sh.t

| | | |
|-----------------------------|------------|-----------|
| USER NAME = oglebj | DESIGNED - | REVISED - |
| ks_ALL.dgn | DRAWN - | REVISED - |
| PLOT SCALE = 10.0000' / in. | CHECKED - | REVISED - |
| PLOT DATE = 10/9/2012 | DATE - | REVISED - |

**STATE OF ILLINOIS
DEPARTMENT OF TRANSPORTATION**

SCALE: SHEET OF SHEETS STA. TO STA.

| | | | | |
|---------------------------|----------------------|--------|--------------|-----------|
| F.A.P. RTE. | SECTION | COUNTY | TOTAL SHEETS | SHEET NO. |
| 315 | 119RS-4,18RS&57-10RS | MCLEAN | 225 | 179 |
| CONTRACT NO. | | | 70783 | |
| ILLINOIS FED. AID PROJECT | | | | |