


DATE	
BY	
FINAL SURVEY	SURVEYED
NOTE BOOK	PLOTTED
NO.	TEMPLATE
	AREAS CHECKED

DATE	
BY	
ORIGINAL SURVEY	SURVEYED
NOTE BOOK	PLOTTED
NO.	TEMPLATE
	AREAS CHECKED

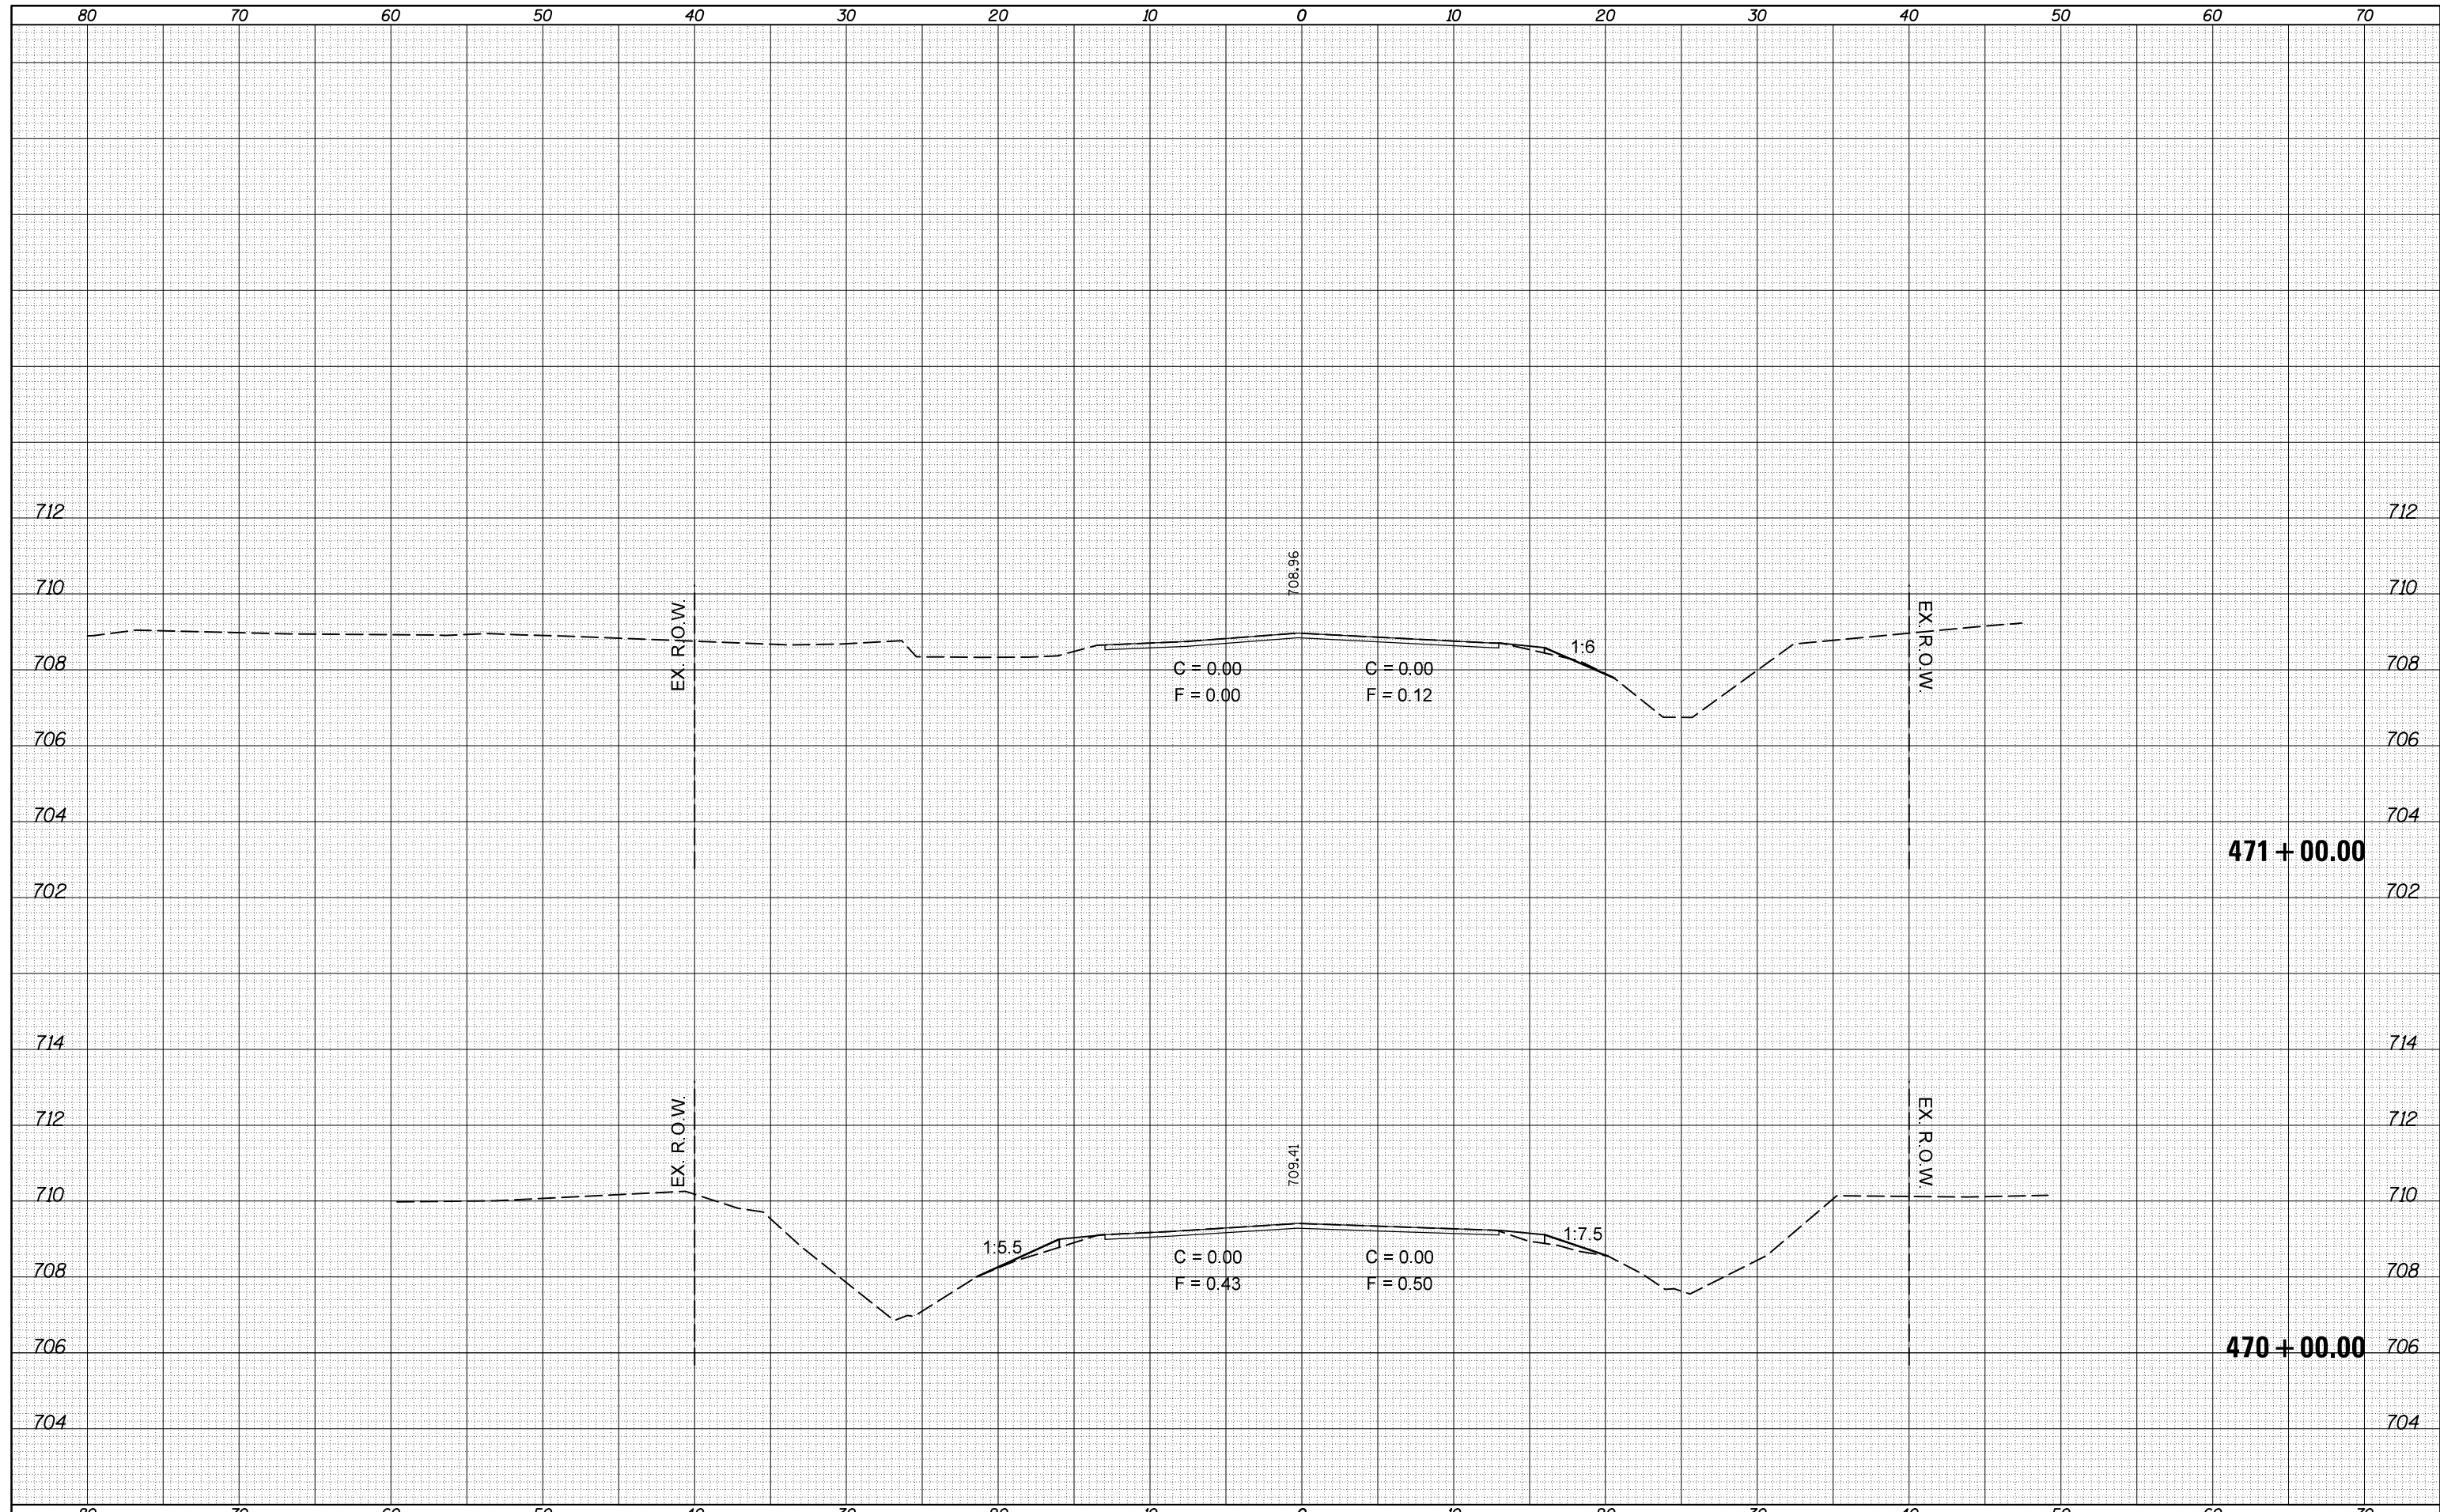

FILE NAME =	USER NAME = oglebj	DESIGNED -	REVISED -	STATE OF ILLINOIS DEPARTMENT OF TRANSPORTATION	SCALE: SHEET OF SHEETS STA. TO STA.	F.A.P. RTE.	SECTION	COUNTY	TOTAL SHEETS	SHEET NO.
c:\pw\work\pwidth\oglebj\d0244982\0570783-sh.t	es_ALL.dgn	DRAWN -	REVISED -			315	119RS-4,18RS&57-10RS	MCLEAN	225	224
PLOT SCALE = 10.0000' / in.	CHECKED -	REVISED -	CONTRACT NO. 70783							
PLOT DATE = 10/9/2012	DATE -	REVISED -	ILLINOIS FED. AID PROJECT							