


F.A.P. RTE.	SECTION	COUNTY	TOTAL SHEETS	SHEET NO.
322	11-13	CHRISTIAN	437	73
STA.		TO STA.		
FED. ROAD DIST. NO.		ILLINOIS	FED. AID PROJECT	

THE STAGE CONSTRUCTION SEQUENCE IS FOR INFORMATION ONLY.
 THE CONTRACTOR IS RESPONSIBLE FOR PLANNING AND EXECUTING
 THIS PROJECT WHICH SHALL BE SUBJECT TO THE APPROVAL OF THE
 ENGINEER.


STAGE 2

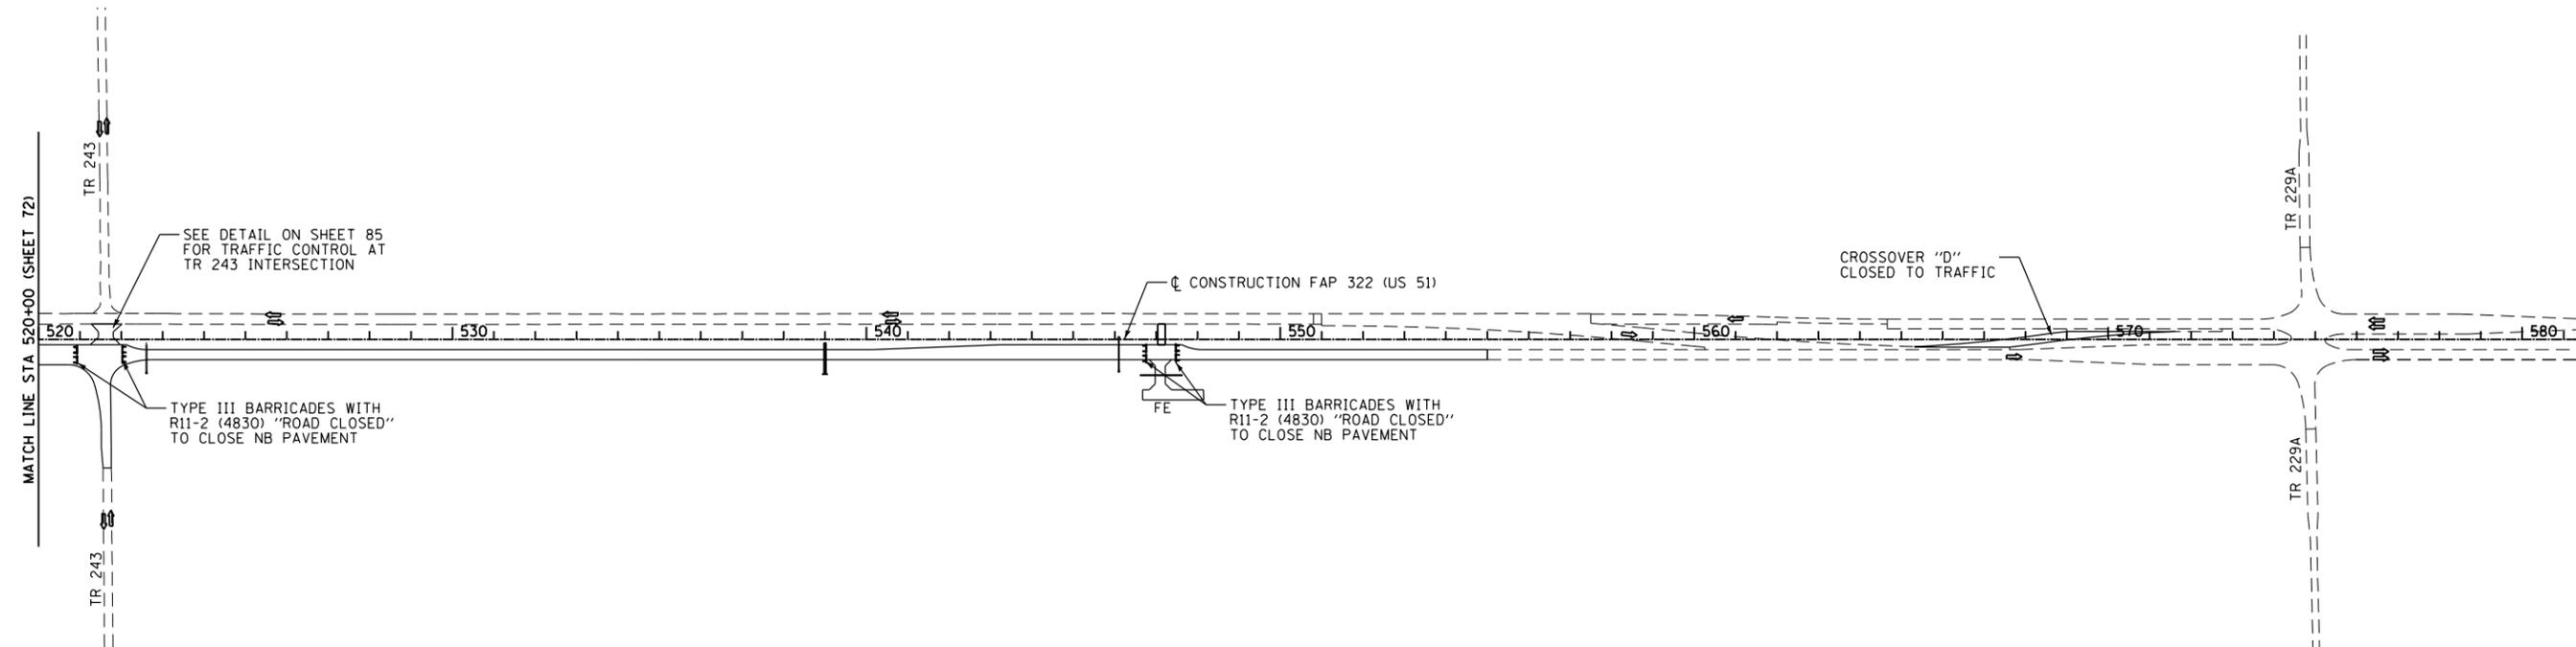

NOTE:
 AT ALL TIMES THE NEXT SIDE ROAD TO THE NORTH AND SOUTH OF A CLOSED SIDE ROAD SHALL REMAIN OPEN TO THROUGH TRAFFIC.
 PROVIDE ALL WEATHER ACCESS TO ALL PROPERTIES DURING CONSTRUCTION.
 PROVIDE TYPE III BARRICADES AS NEEDED TO CLOSE US 51 SOUTHBOUND OR NORTHBOUND LANES TO TRAFFIC EACH SIDE OF ENTRANCES AS NEEDED. COST OF BARRICADES TO BE INCLUDED IN THE PAY ITEMS FOR TRAFFIC CONTROL AND PROTECTION.

LEGEND

-  CONSTRUCTION AREA - GRADING & PAVING
-  CONSTRUCTION AREA - PAVING ONLY
-  DIRECTION OF TRAFFIC

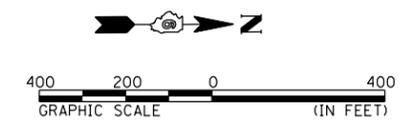

REVISIONS	
NAME	DATE

ILLINOIS DEPARTMENT OF TRANSPORTATION
 STAGE 2
 TRAFFIC CONTROL AND STAGING
 FAP 322 (US 51)
 SECTION 11-13
 CHRISTIAN COUNTY

SCALE: _____ DRAWN BY _____
 DATE _____ CHECKED BY _____

10/5/2012 D:\01\1es\01032\1 SOUTH PLANS NEW\4000 Sheets\06\2\051-sh11-stage2\051-2.dgn