


F.A.P. RTE.	SECTION	COUNTY	TOTAL SHEETS	SHEET NO.
322	11-13	CHRISTIAN	437	116
STA.		TO STA.		
FED. ROAD DIST. NO.		ILLINOIS	FED. AID PROJECT	

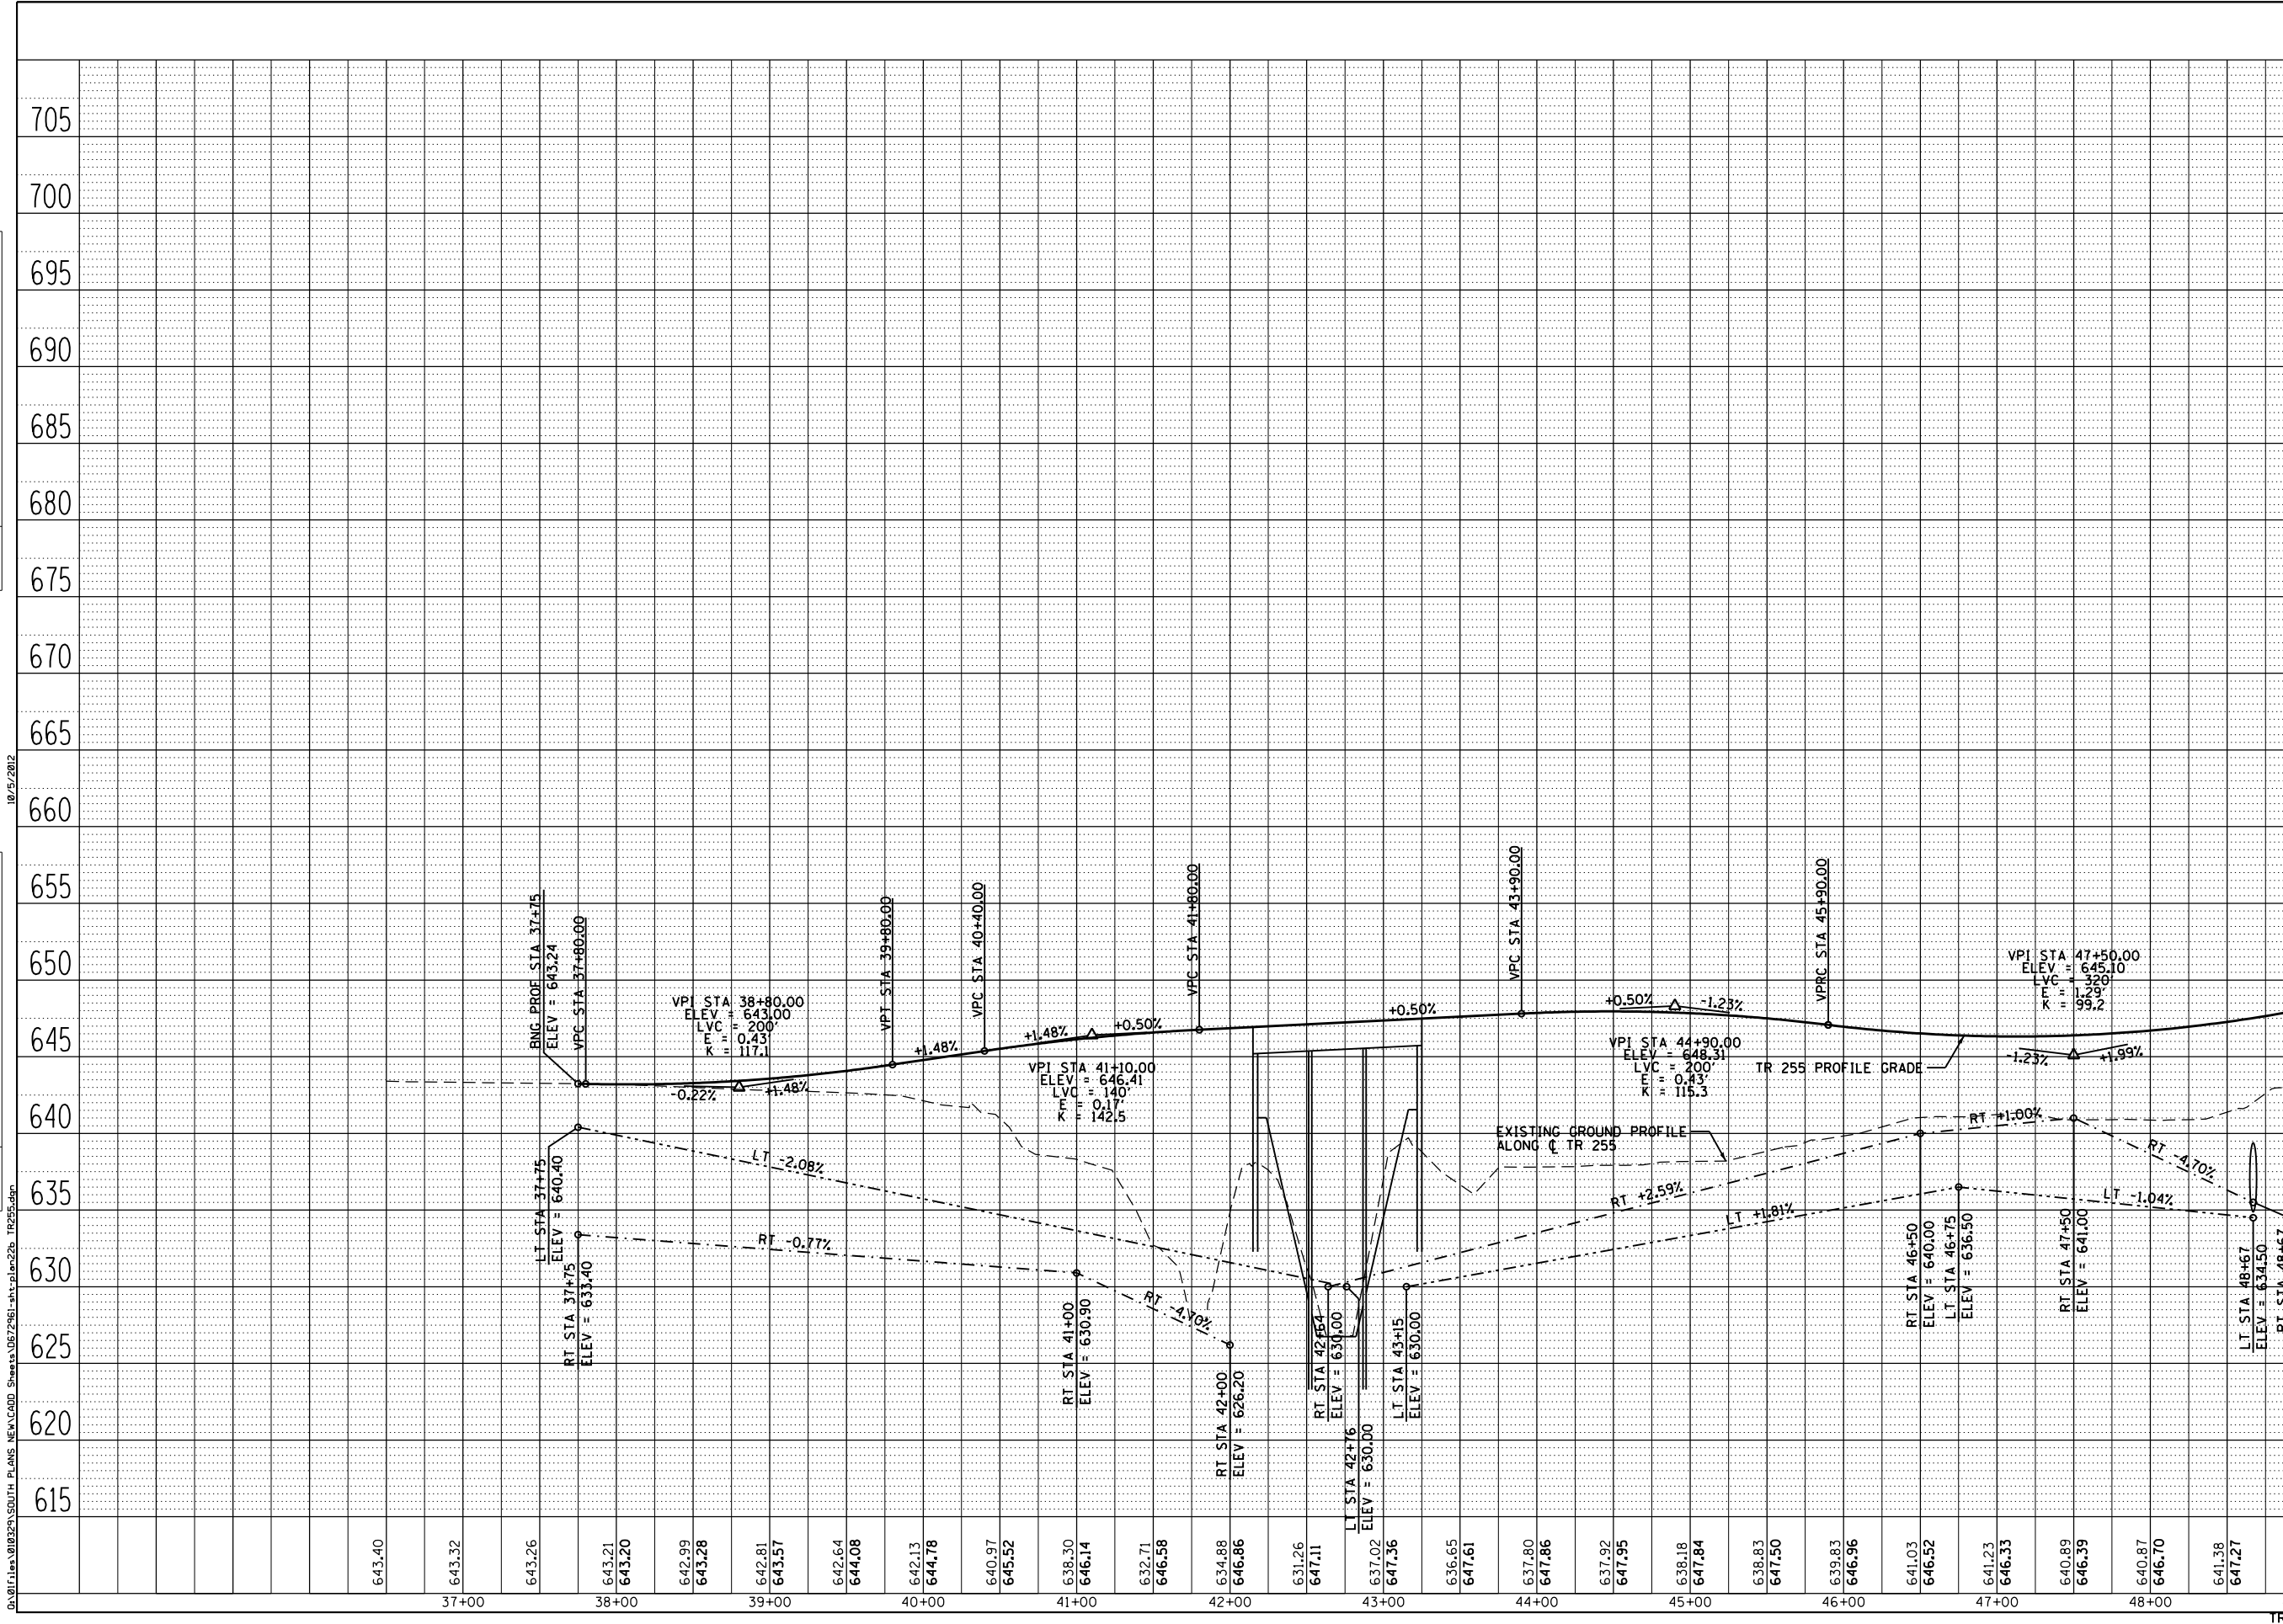

PLAN	DATE
SURVEYED	BY
GRADES CHECKED	BY
ALIGNMENT CHECKED	BY
PLAN FILE NAME	
NO.	

PROFILE	DATE
SURVEYED	BY
GRADES CHECKED	BY
PLAN FILE NAME	
NO.	

10/15/2012
 D:\01\11a\1010329\South Plans\NEW\CADD_Sheets\067861-tr255\plan255-tr255.dgn

TR 255 PROFILE STA 37+00 TO STA 50+00