

STATE OF ILLINOIS
DEPARTMENT OF TRANSPORTATION

F.A.P. RTE.	SECTION	COUNTY	TOTAL SHEETS	SHEET NO.
322	11-1	CHRISTIAN	437	132
STA.		TO STA.		
FED. ROAD DIST. NO.		ILLINOIS	FED. AID PROJECT	

SE 1/4 SEC 14, T12N, R1E, 3RD PM


PARCEL NO 6069124
JAMES F. & DONNA S. HOWSE

TOTAL AREA = 40.405 ACRES
REQUIRED ROW AREA = 0.366 ACRES
EXISTING ROW AREA = 1.749 ACRES
TOTAL ROW AREA = 2.115 ACRES
REMAINING AREA = 38.290 ACRES

PARCEL NO 6069126 & TE
A LIFE ESTATE in
THOMAS E. & EDITH M. REVER

TOTAL AREA = 4.995 ACRES
REQUIRED ROW AREA = 0.000 ACRES
EXISTING ROW AREA = 0.903 ACRES
TOTAL ROW AREA = 0.903 ACRES
REMAINING AREA = 4.092 ACRES

TEMPORARY EASEMENT TE-1 = 0.257 ACRES
T.E. PURPOSE: CONSTRUCT SERVICE DRIVES

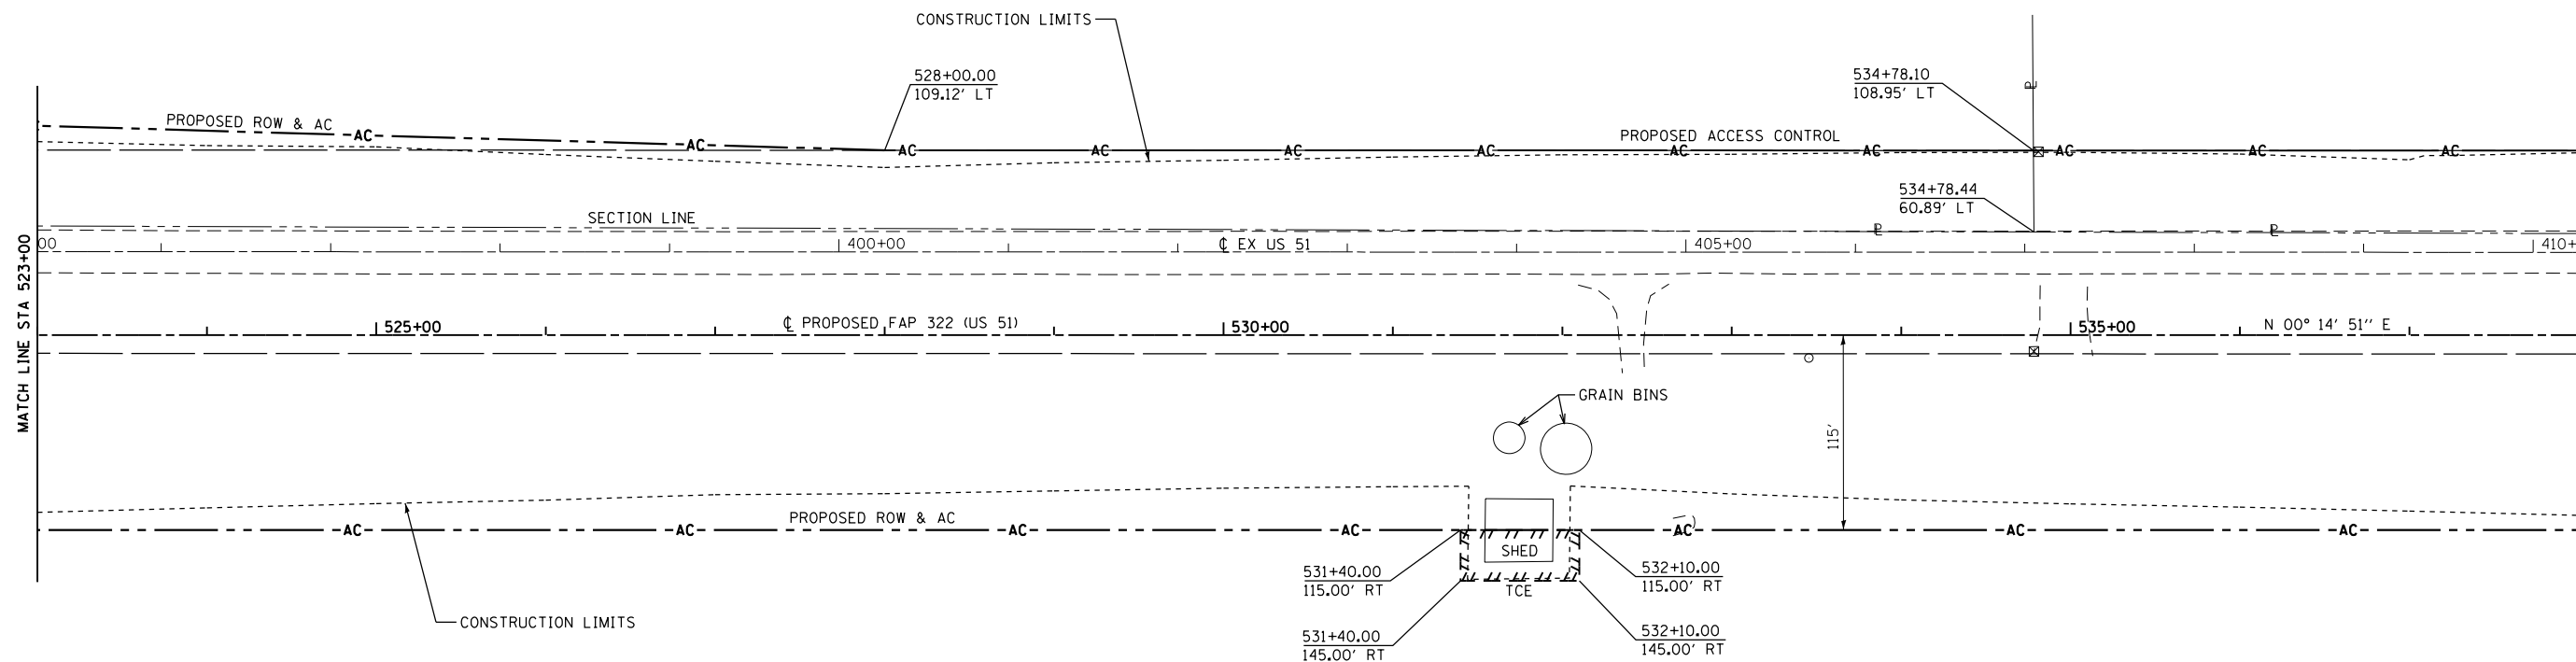

PARCEL NO 6069125 & TE
LA CHARITE FARMS, INC.
A NEVADA CORPORATION


TOTAL AREA = 163.051 ACRES
REQUIRED ROW AREA = 6.575 ACRES
EXISTING ROW AREA = 4.681 ACRES
TOTAL ROW AREA = 11.256 ACRES
REMAINING AREA = 151.795 ACRES

TEMPORARY EASEMENT TE = 0.048 ACRES
T.E. PURPOSE: BUILDING REMOVAL

SW 1/4 SEC 13, T12N, R1E, 3RD PM

NOTES:
BEARINGS ARE BASED ON THE ILLINOIS STATE PLANE
COORDINATE SYSTEM, NAD83 1986 - WEST ZONE
SURVEYED IN ENGLISH.

PLAT DISTANCES AND STATIONING ARE IN GRID ENGLISH.
TO CONVERT TO GROUND DIVIDE BY GRID FACTOR.
GRID FACTOR = 1.00003150

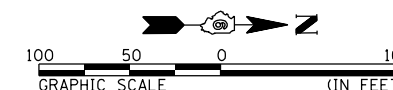

RIGHT OF WAY PLANS

ROUTE F.A.P. 322 (US 51)
SECTION 11-1
PROJECT
COUNTY CHRISTIAN
JOB NO. R-96-008-95
STA 523+00 TO STA 538+00
SCALE 1" = 50'