

STATE OF ILLINOIS
DEPARTMENT OF TRANSPORTATION

SE 1/4 SEC 23, T12N, R1E, 3RD PM

SW 1/4 SEC 24, T12N, R1E, 3RD PM


F.A.P. RTE.	SECTION	COUNTY	TOTAL SHEETS	SHEET NO.
322	11-1	CHRISTIAN	437	139
STA.		TO STA.		
FED. ROAD DIST. NO.		ILLINOIS	FED. AID PROJECT	

PARCEL NO 6069120 A & B
CLARADO FAMILY LIMITED
PARTNERSHIP, AN ILLINOIS
LIMITED PARTNERSHIP
SEE TABULATIONS ON SHEET 10

PARCEL NO 6069119
JAMES L. FRIBLEY, ET AL
SEE TABULATIONS ON SHEET 10

TR 257 CURVE #1 DATA
 PI STA = 53+12.31
 $\Delta = 22^\circ 00' 00''$ (LT)
 $D = 12^\circ 03' 44''$
 $R = 475.00'$
 $T = 92.33'$
 $L = 182.39'$
 $E = 8.89'$
 $SE = 3.7\%$
 PC STA = 52+19.98
 PT STA = 54+02.37

TR 257 CURVE #2 DATA
 PI STA = 56+28.82
 $\Delta = 20^\circ 57' 04''$ (RT)
 $D = 11^\circ 27' 33''$
 $R = 500.00'$
 $T = 92.45'$
 $L = 182.83'$
 $E = 8.48'$
 $SE = 3.6\%$
 PC STA = 55+36.37
 PT STA = 57+19.20

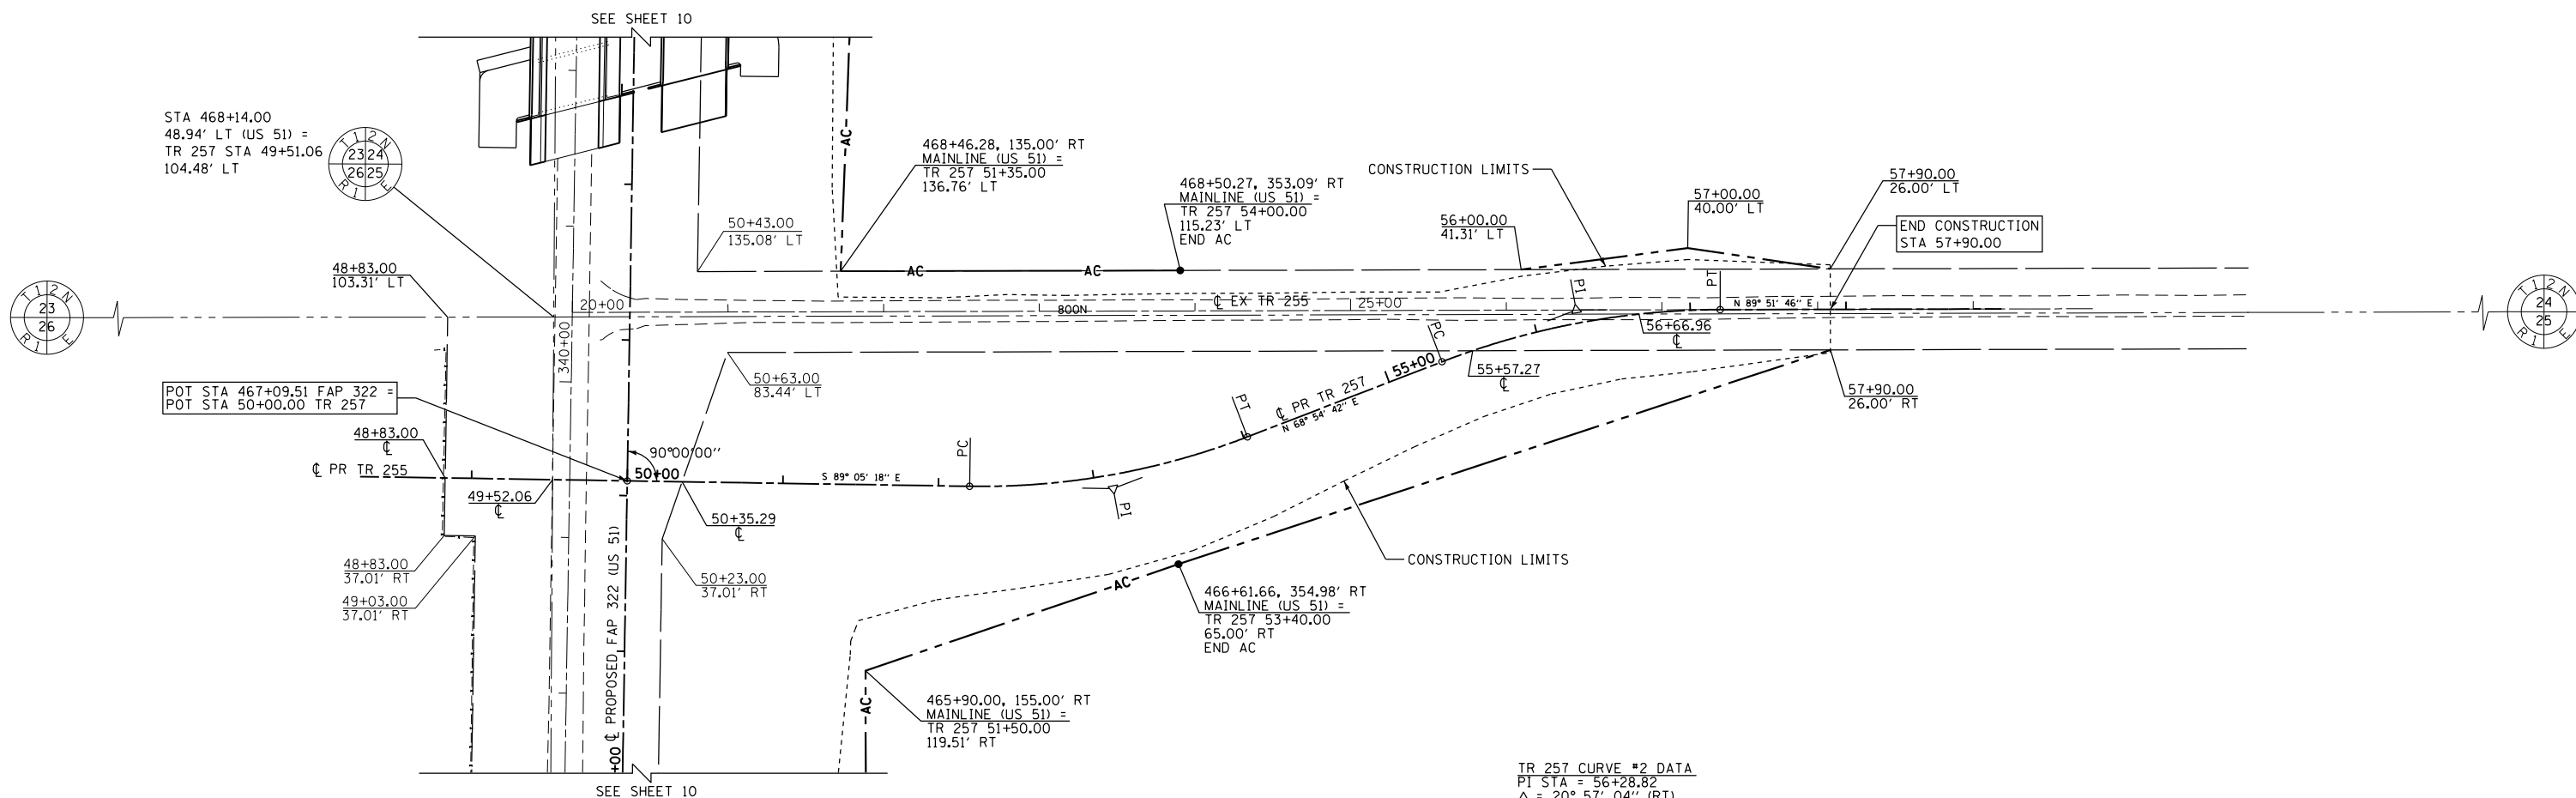

PARCEL NO 6069118 & TE1, TE2
GOLDMINE FARMS, INC.
A DELAWARE CORPORATION
SEE TABULATIONS ON SHEET 9


PARCEL NO 6069117 & TE
MICHAEL L. SWINEY
SEE TABULATIONS ON SHEET 9

NE 1/4 SEC 26, T12N, R1E, 3RD PM

NW 1/4 SEC 25, T12N, R1E, 3RD PM

NOTES:
BEARINGS ARE BASED ON THE ILLINOIS STATE PLANE
COORDINATE SYSTEM, NAD83 1986 - WEST ZONE
SURVEYED IN ENGLISH.

PLAT DISTANCES AND STATIONING ARE IN GRID ENGLISH.
TO CONVERT TO GROUND DIVIDE BY GRID FACTOR.
GRID FACTOR = 1.00003150

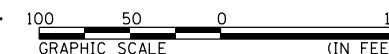

RIGHT OF WAY PLANS

ROUTE F.A.P. 322 (US 51)
 SECTION 11-1
 PROJECT
 COUNTY CHRISTIAN
 JOB NO. R-96-008-95
 STA 50+00 TO STA 57+90 (TR 257)
 SCALE 1" = 50'

445585 PM
10/5/2012
D:\01\11es\010329\1 SOUTH PLANS NEW\CA00 - Sheets\05\2\961-sh-1-RD\PI\en21 TR257.dgn