



F.A.P. RTE.	SECTION	COUNTY	TOTAL SHEETS	SHEET NO.
322	11-13	CHRISTIAN	437	158
STA.		TO STA.		
FED. ROAD DIST. NO.		ILLINOIS	FED. AID PROJECT	

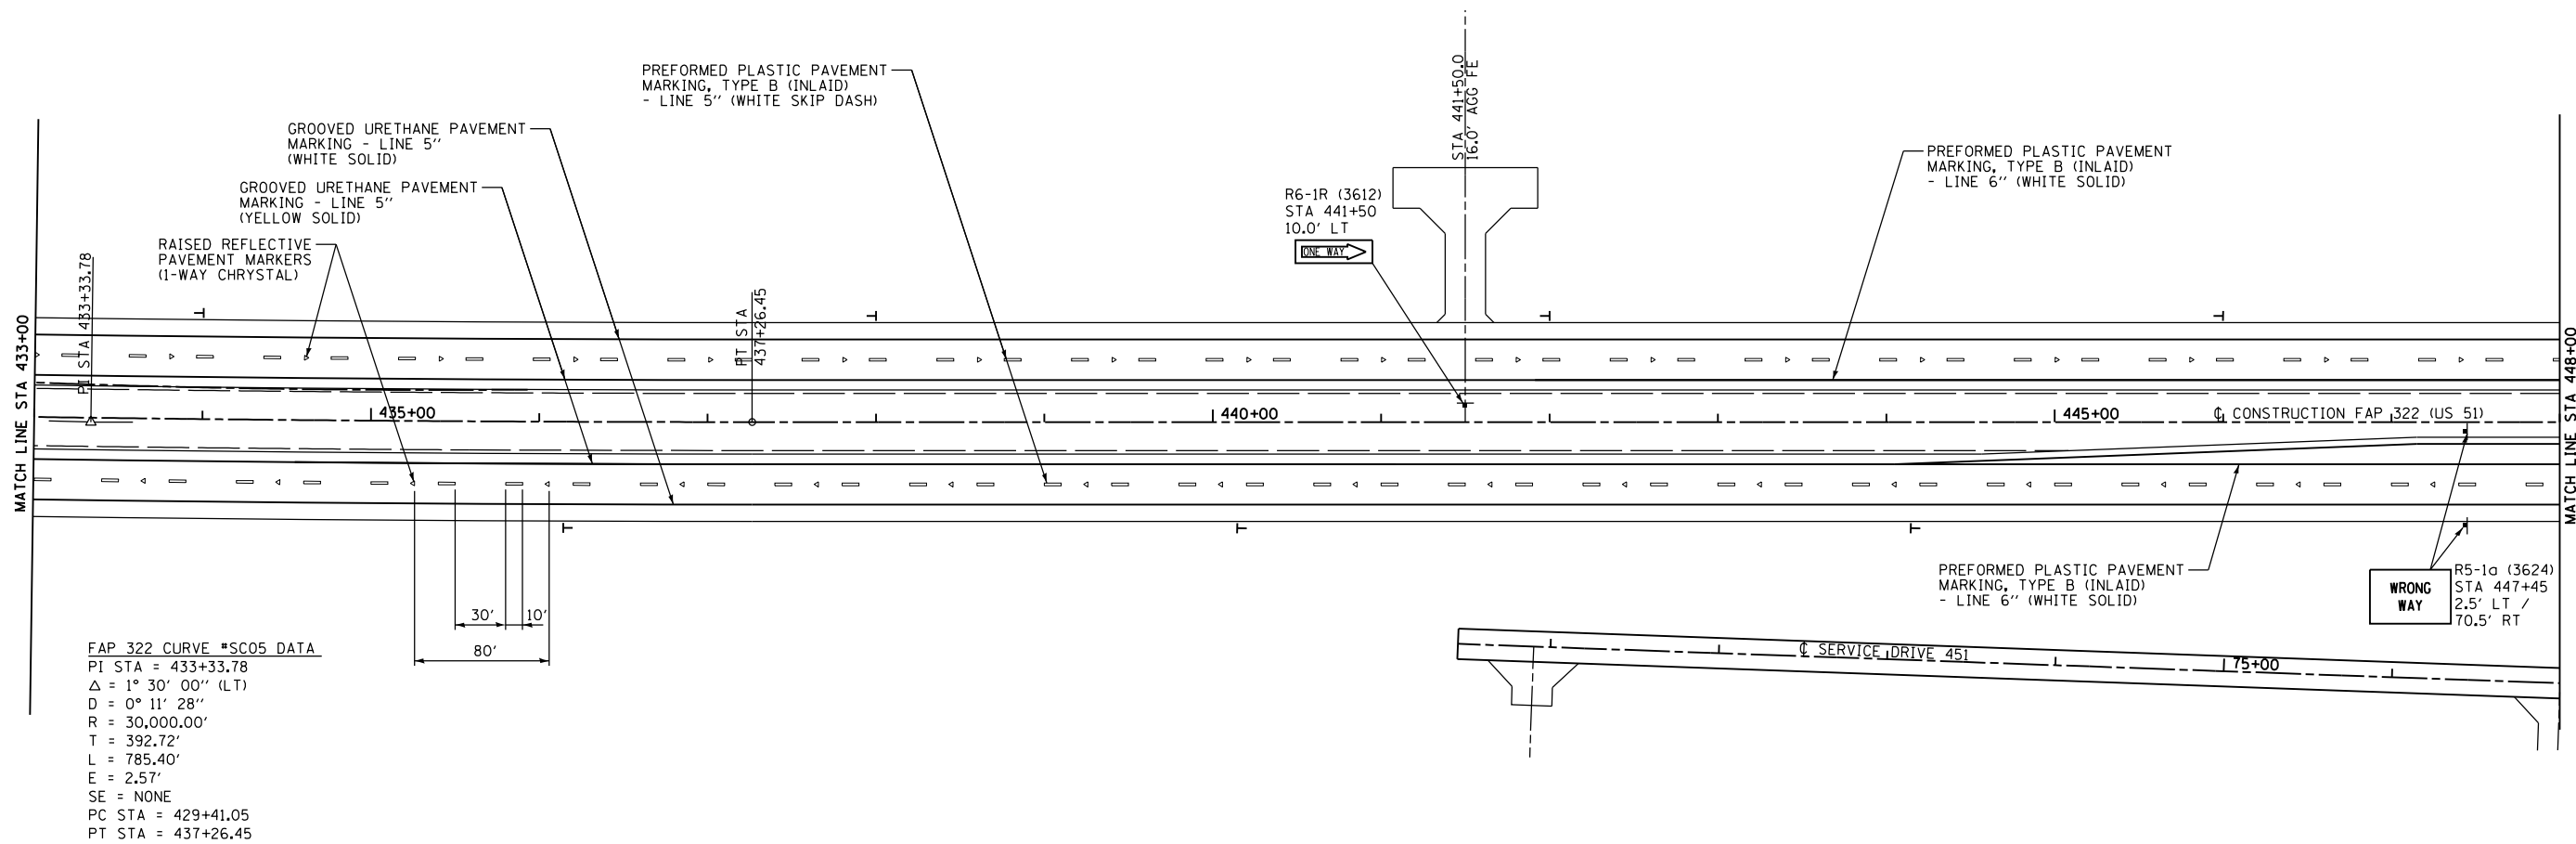

FAP 322 CURVE \*SC05 DATA  
 PI STA = 433+33.78  
 Δ = 1° 30' 00" (LT)  
 D = 0° 11' 28"  
 R = 30,000.00'  
 T = 392.72'  
 L = 785.40'  
 E = 2.57'  
 SE = NONE  
 PC STA = 429+41.05  
 PT STA = 437+26.45

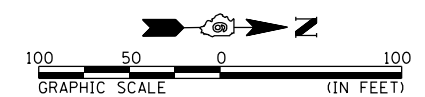

DELINEATOR SYMBOLS:  
 ┆ - SINGLE  
 ┆┆ - DOUBLE  
 LOCATE 4' OFF EDGE OF PAVED SHOULDER. SEE STANDARD 635001 FOR SPACING.

REVISIONS	
NAME	DATE

ILLINOIS DEPARTMENT OF TRANSPORTATION  
 SIGNING AND STRIPING PLAN  
 FAP 322 (US 51)  
 SECTION 11-13  
 CHRISTIAN COUNTY  
 SCALE: 1"=50'  
 DATE: \_\_\_\_\_ DRAWN BY: SEB  
 CHECKED BY: \_\_\_\_\_  
 FAP 322 (US 51) STA 433+00 TO STA 448+00

10/5/2012

G:\01\1es\01032\1 SOUTH PLANS NEW\CAD Sheets\06\2961-sh1-signing-str-striping.dgn