



F.A.P. RTE.	SECTION	COUNTY	TOTAL SHEETS	SHEET NO.
322	11-13	CHRISTIAN	437	161
STA.		TO STA.		
FED. ROAD DIST. NO.	ILLINOIS	FED. AID PROJECT		

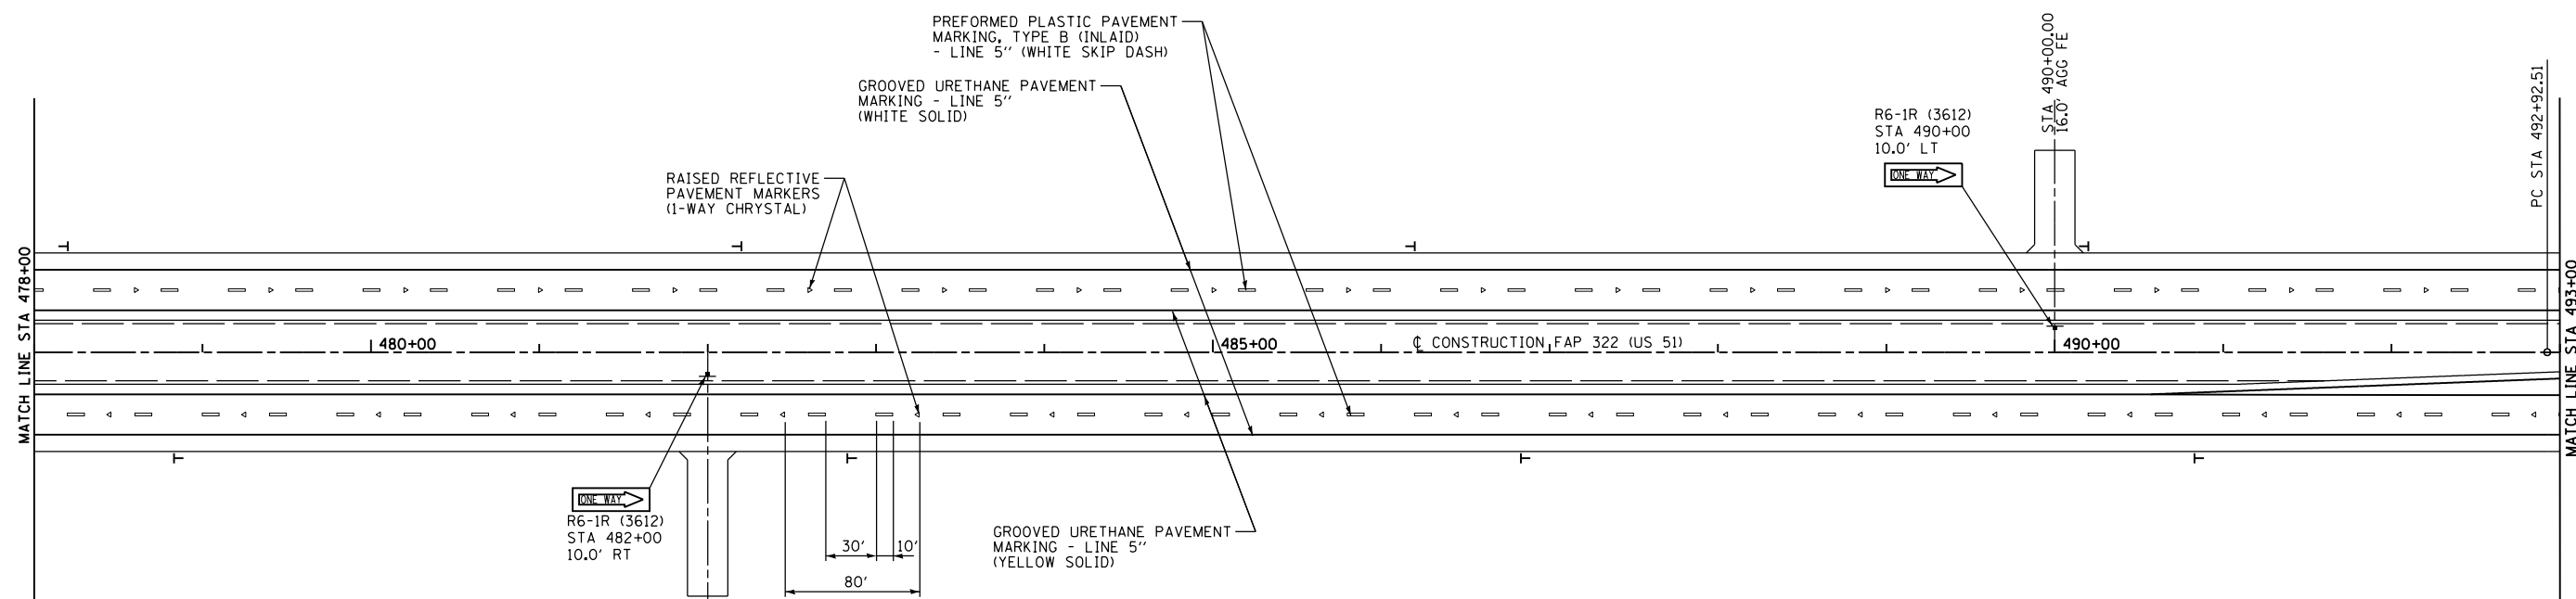

FAP 322 CURVE *SMI DATA

PI STA =	495+42.92
Δ =	00° 39' 51" (LT)
D =	00° 07' 57"
R =	43,200.00'
T =	250.40'
L =	500.80'
E =	0.73'
SE =	NONE
PC STA =	492+92.51
PT STA =	497+93.31

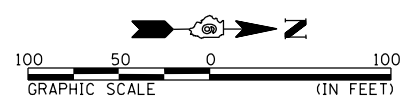

DELINEATOR SYMBOLS:
 I - SINGLE
 II - DOUBLE
 LOCATE 4' OFF EDGE OF PAVED SHOULDER. SEE STANDARD 635001 FOR SPACING.

REVISIONS	
NAME	DATE

ILLINOIS DEPARTMENT OF TRANSPORTATION
 SIGNING AND STRIPING PLAN
 FAP 322 (US 51)
 SECTION 11-13
 CHRISTIAN COUNTY
 SCALE: 1"=50'
 DATE: _____ DRAWN BY: SEB
 CHECKED BY: _____

10/5/2012

G:\01\res\01032\1 SOUTH NEW VADDD Sheets\06\2961-shr-signing-striping-str-plan.dgn