



F.A.P. RTE.	SECTION	COUNTY	TOTAL SHEETS	SHEET NO.
322	11-13	CHRISTIAN	437	273
STA.		TO STA.		
FED. ROAD DIST. NO.	ILLINOIS	FED. AID PROJECT		

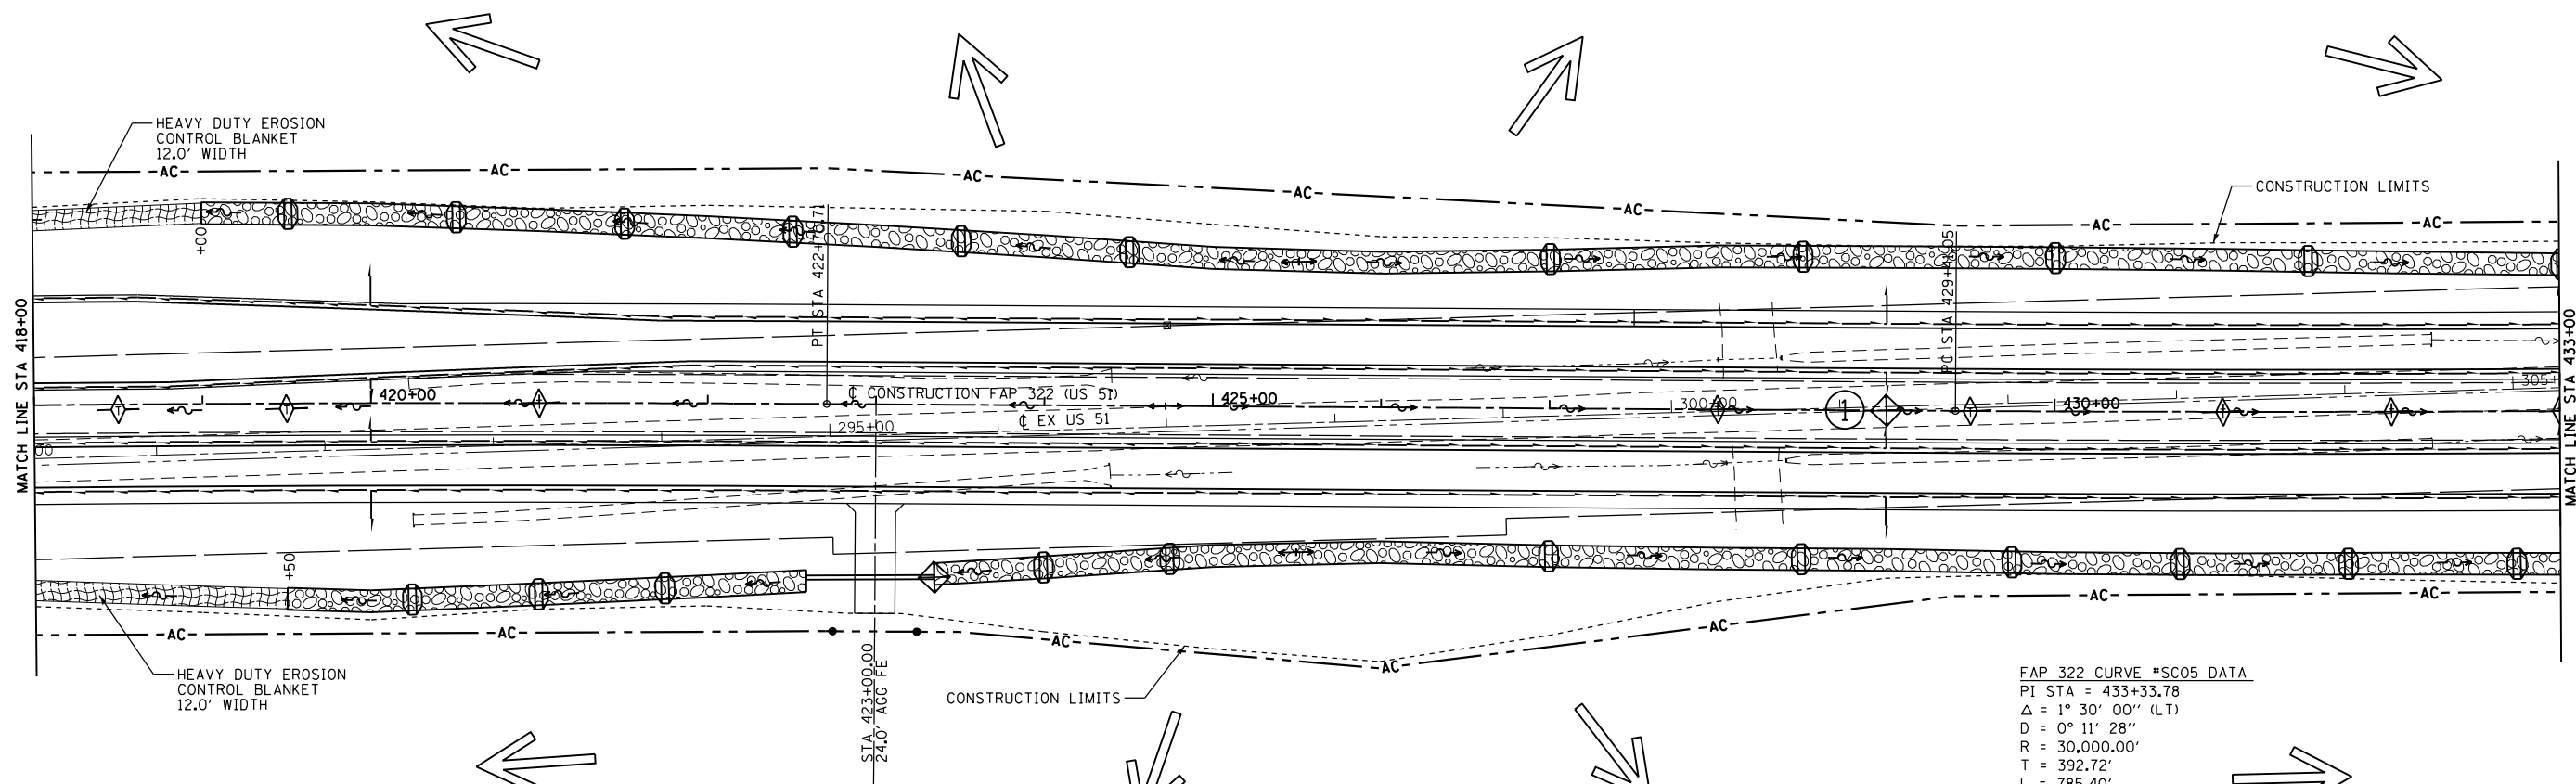

FAP 322 CURVE *SC04 DATA
 PI STA = 417+55.62
 $\Delta = 1^\circ 58' 04''$ (RT)
 D = $0^\circ 11' 28''$
 R = 30,000.00'
 T = 515.20'
 L = 1,030.29'
 E = 4.42'
 SE = NONE
 PC STA = 412+40.42
 PT STA = 422+70.71

FAP 322 CURVE *SC05 DATA
 PI STA = 433+33.78
 $\Delta = 1^\circ 30' 00''$ (LT)
 D = $0^\circ 11' 28''$
 R = 30,000.00'
 T = 392.72'
 L = 785.40'
 E = 2.57'
 SE = NONE
 PC STA = 429+41.05
 PT STA = 437+26.45

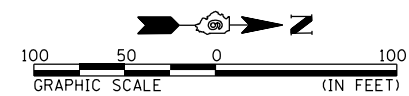

REVISIONS	
NAME	DATE

ILLINOIS DEPARTMENT OF TRANSPORTATION
 STORM WATER POLLUTION
 PREVENTION PLAN
 FAP 322 (US 51)
 SECTION 11-13
 CHRISTIAN COUNTY
 SCALE: 1"=50'
 DATE: _____ DRAWN BY SEB
 CHECKED BY _____

10/5/2012

G:\01\res\01032\1\SO\JH PLANS NEW\CA00 Sheets\06\2\061-sh1t-erosion_control\11.dgn