



F.A.P. RTE.	SECTION	COUNTY	TOTAL SHEETS	SHEET NO.
322	11-13	CHRISTIAN	437	290
STA.		TO STA.		
FED. ROAD DIST. NO.	ILLINOIS	FED. AID PROJECT		

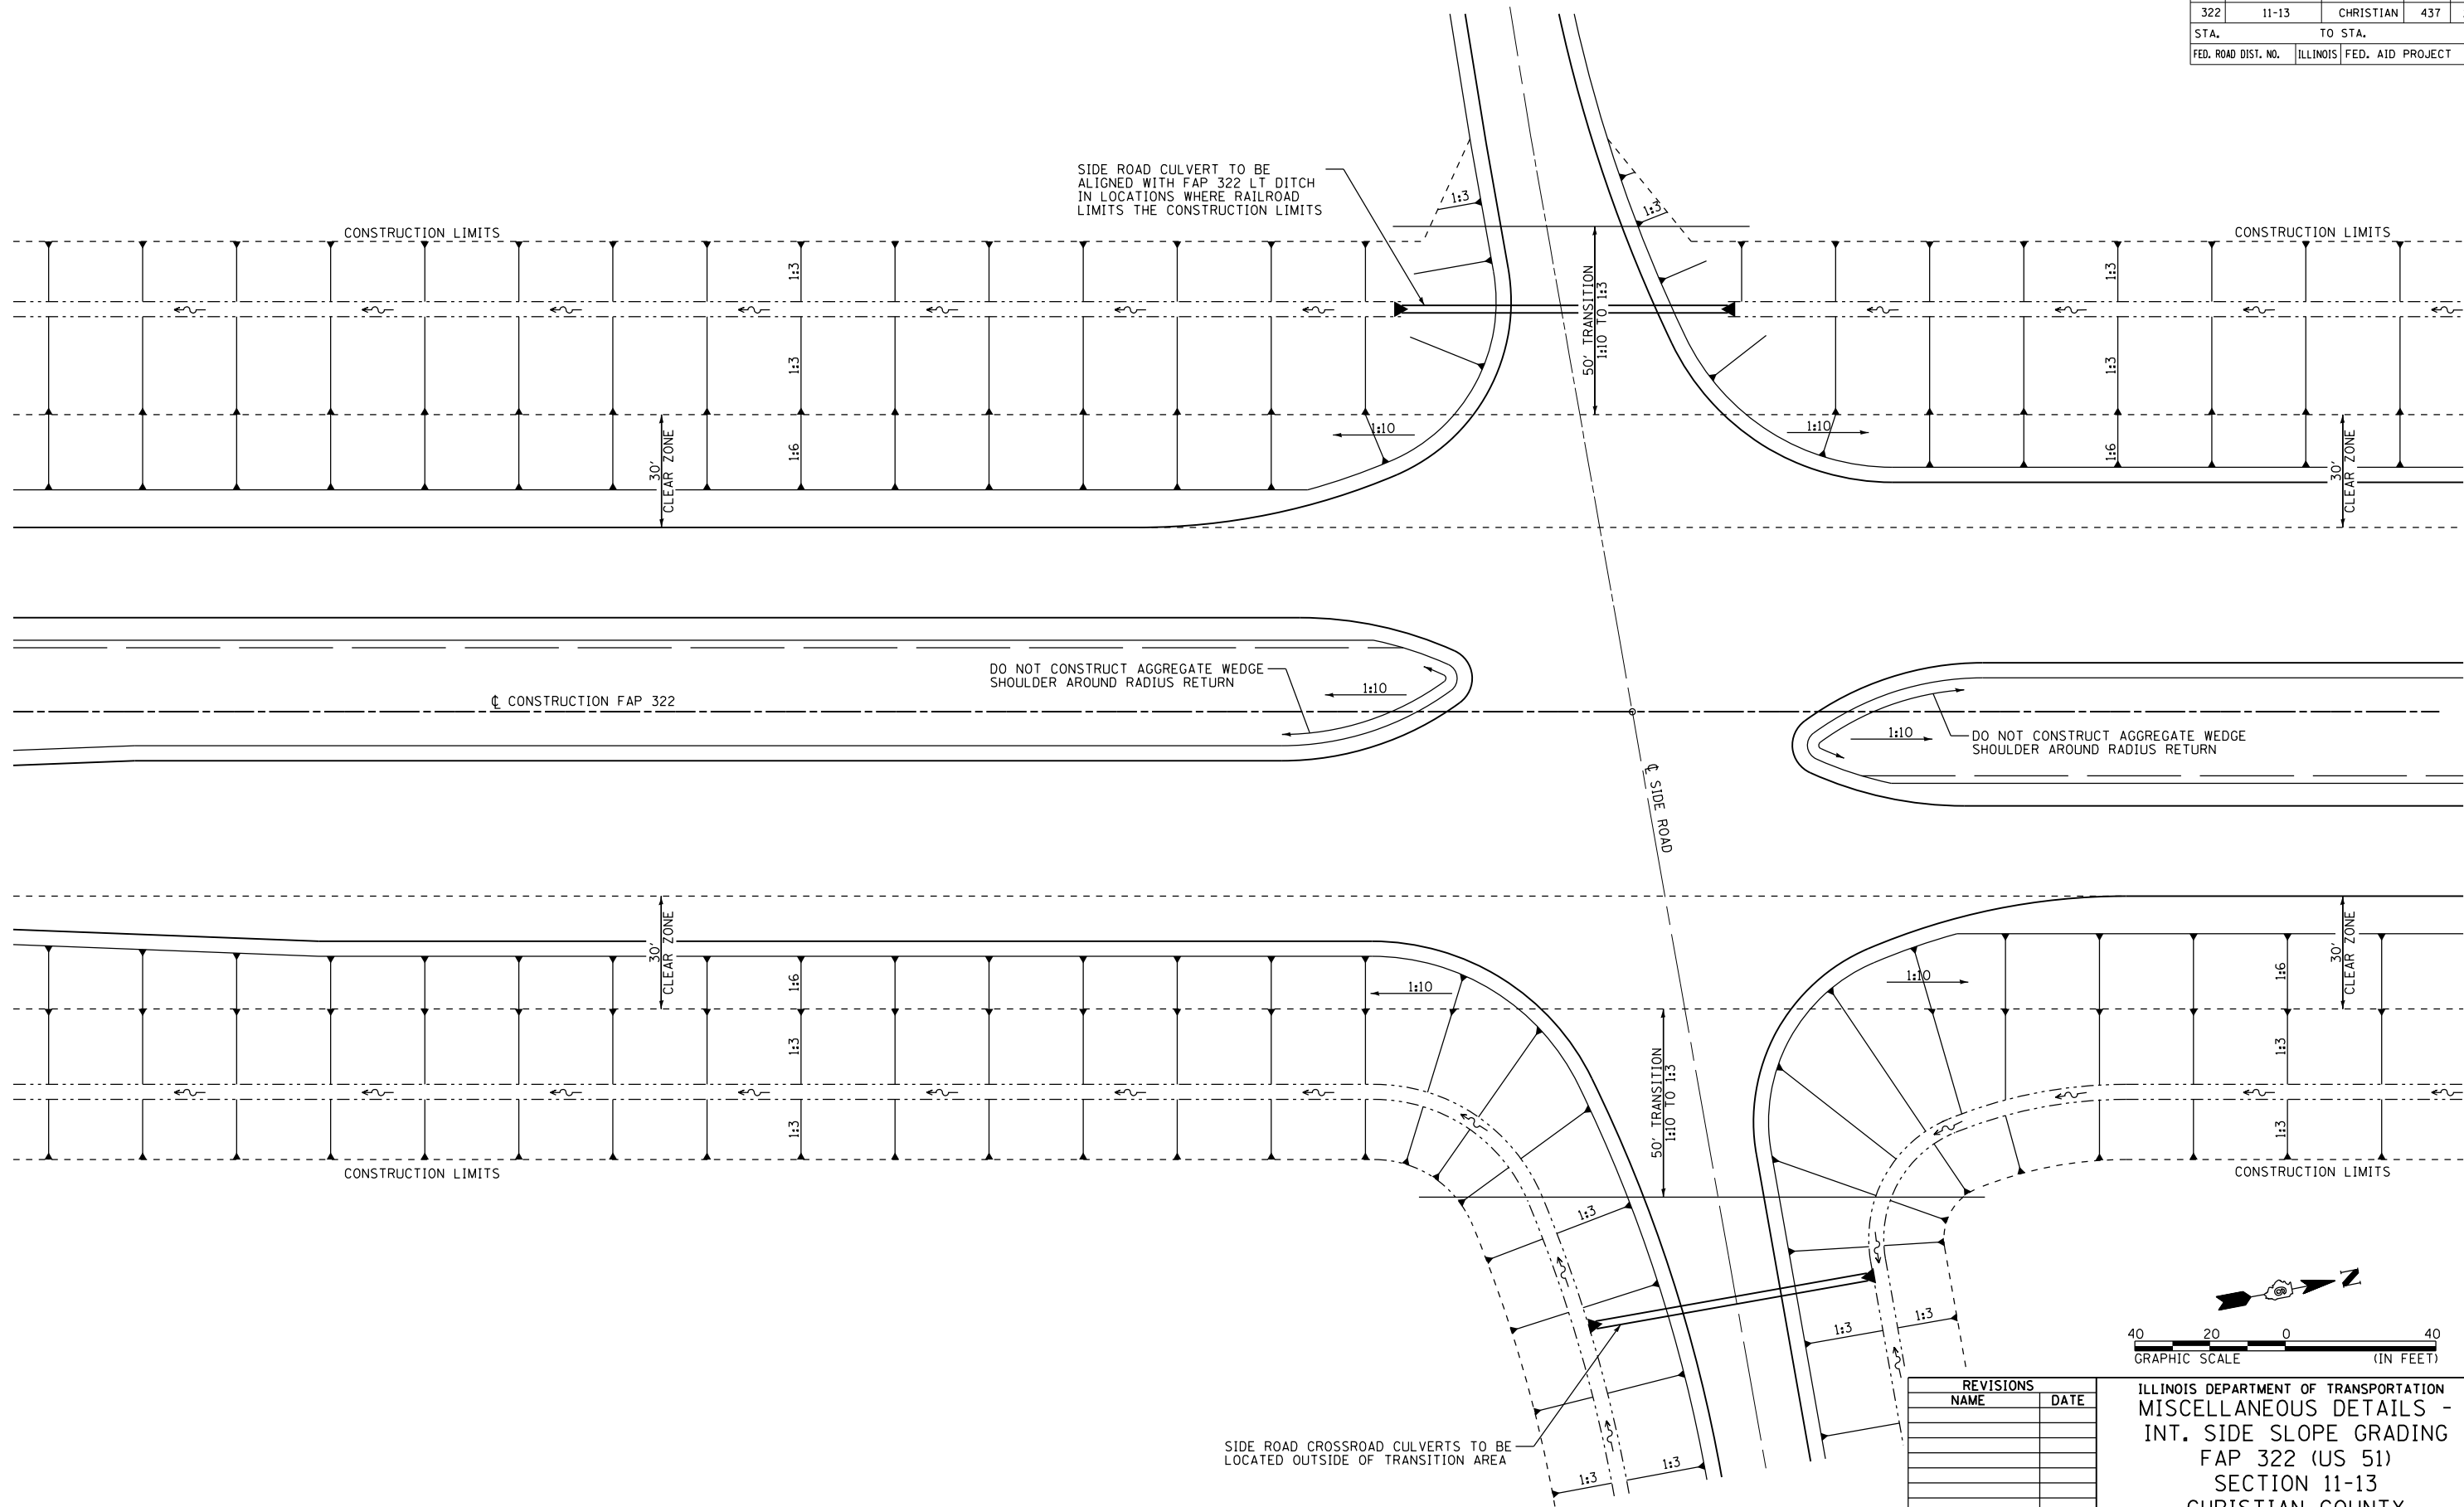

10/5/2012

G:\01\res\010329\1 SOUTH PLANS NEW\CA00 - Sheets\06\2961-ent-detail\1607.dgn

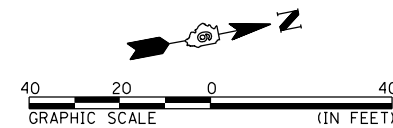

REVISIONS	
NAME	DATE

ILLINOIS DEPARTMENT OF TRANSPORTATION
 MISCELLANEOUS DETAILS -
 INT. SIDE GRADING
 FAP 322 (US 51)
 SECTION 11-13
 CHRISTIAN COUNTY

SCALE: 1"=20'
 DATE: 8/27/07

DRAWN BY: BDJ
 CHECKED BY: SEB