
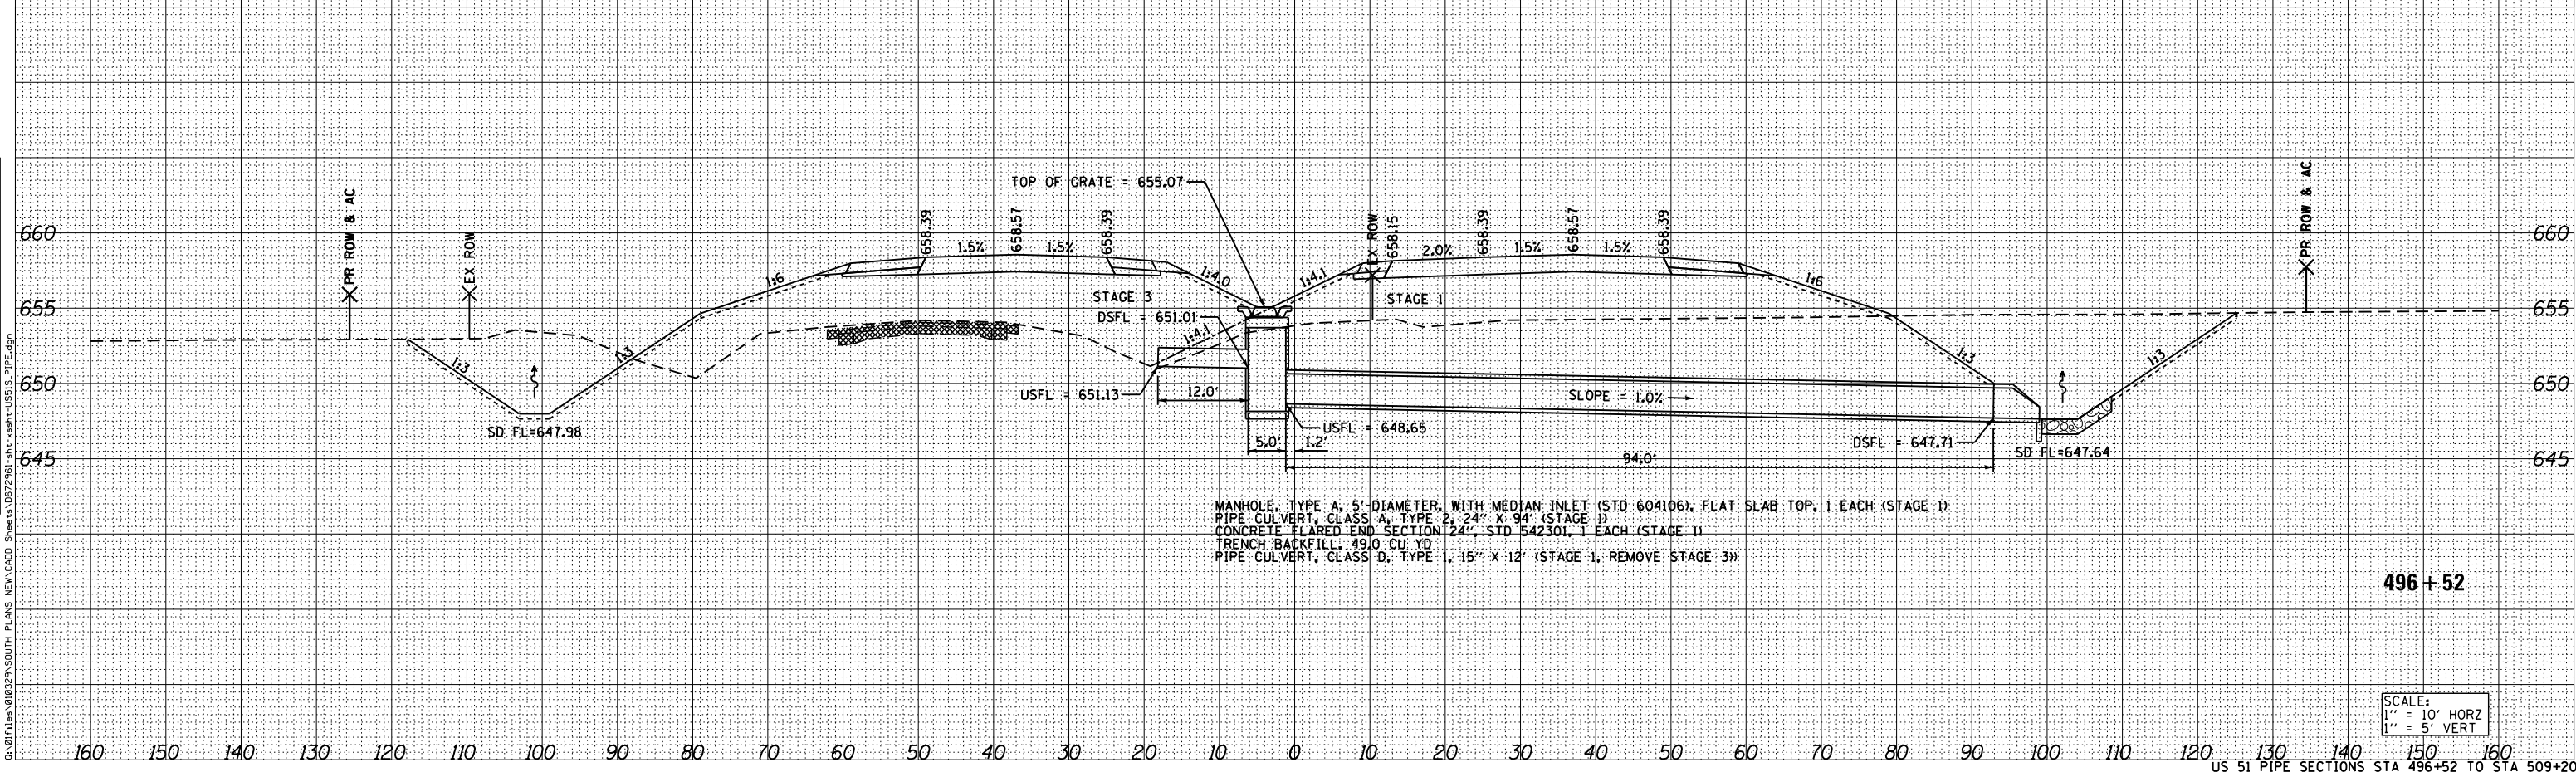


F.A. RTE.	SECTION	COUNTY	TOTAL SHEETS	SHEET NO.
322	11-13	CHRISTIAN	437	302
STA.		TO STA.		
FED. ROAD DIST. NO.	ILLINOIS	FED. AID PROJECT		

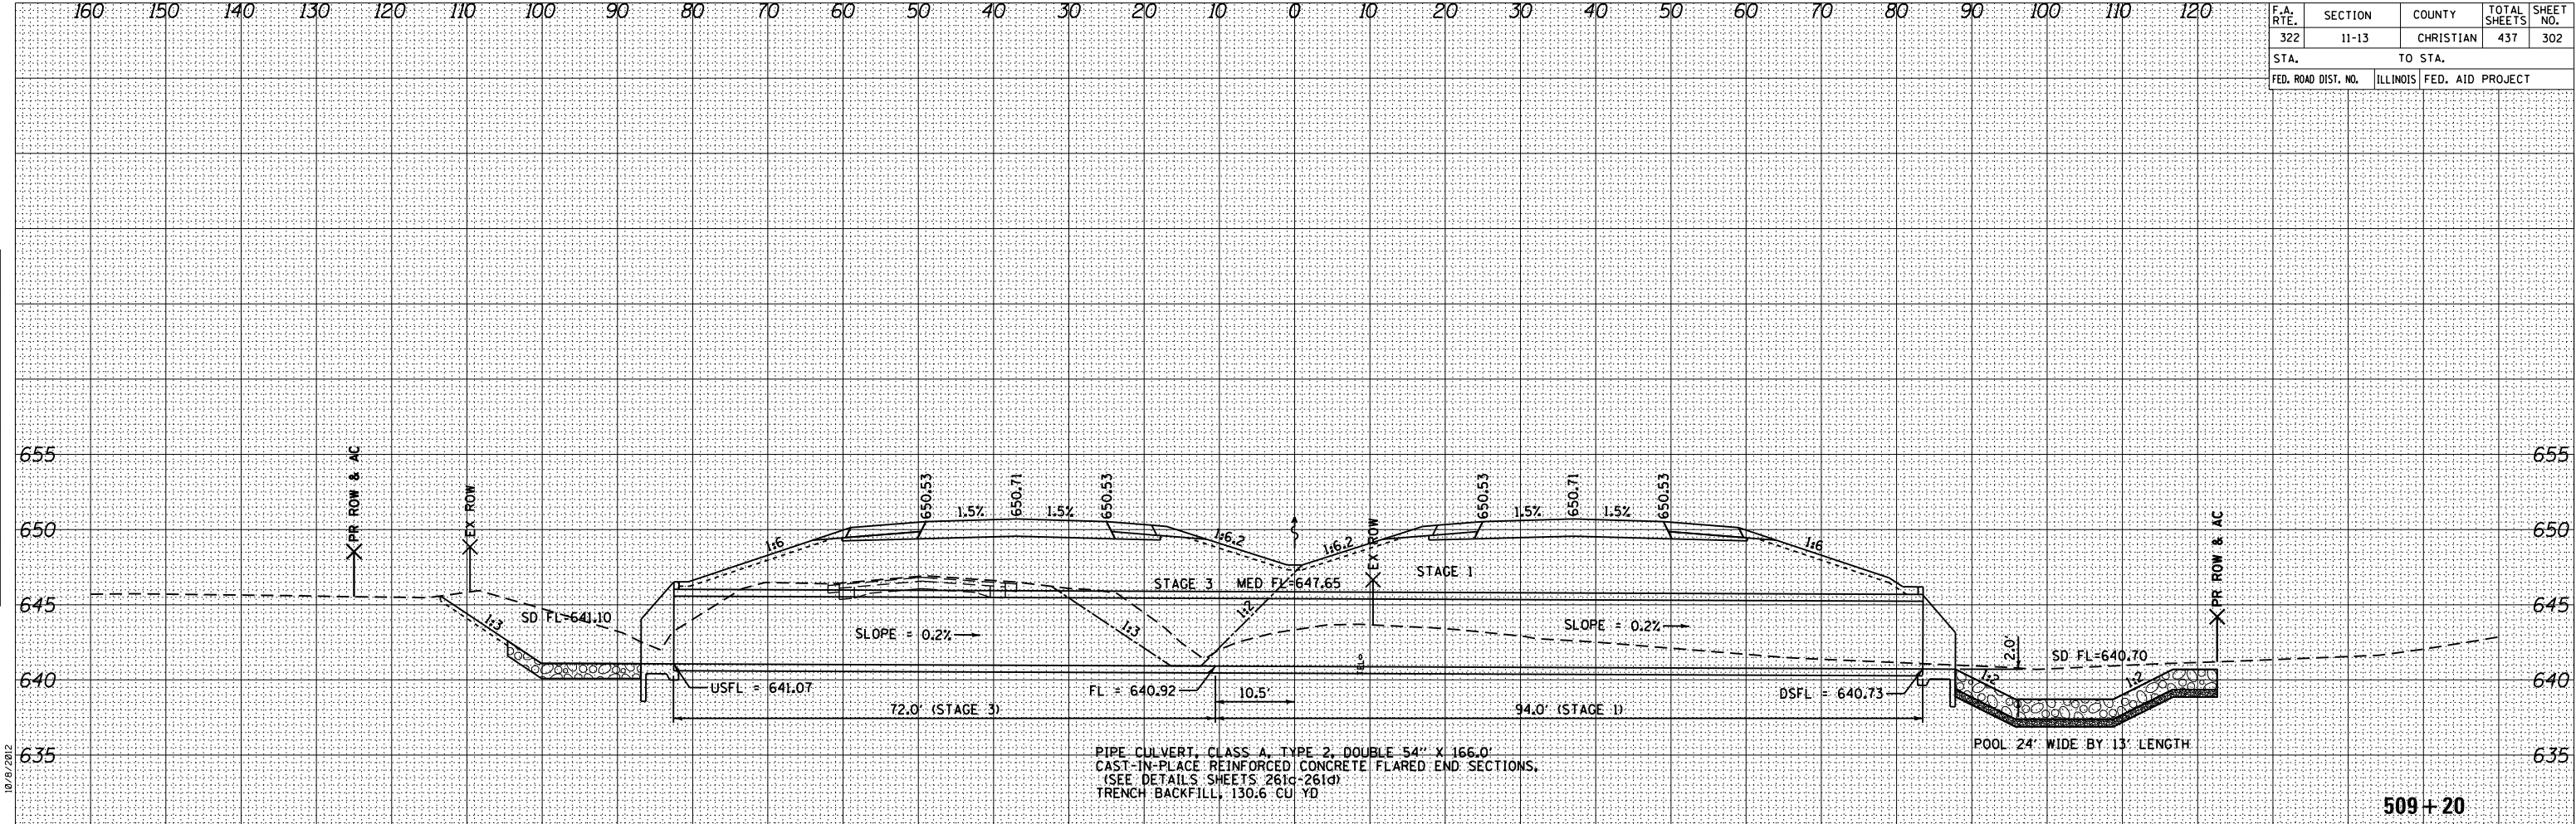

SCALE:
 1" = 10' HORIZ
 1" = 5' VERT

FINAL SURVEY

BY	DATE
SURVEYED	
TEMPLATE	
AREAS CHECKED	
NO.	

ORIGINAL SURVEY

BY	DATE
SURVEYED	
TEMPLATE	
AREAS CHECKED	
NO.	

D:\011\105\010329\50TH PLANS NEW\CADD Sheets\067961-int\ssht-0515_PIPE.dwg