


F.A. RTE.	SECTION	COUNTY	TOTAL SHEETS	SHEET NO.
322	11-13	CHRISTIAN	437	321
STA.		TO STA.		
FED. ROAD DIST. NO.	ILLINOIS	FED. AID PROJECT		

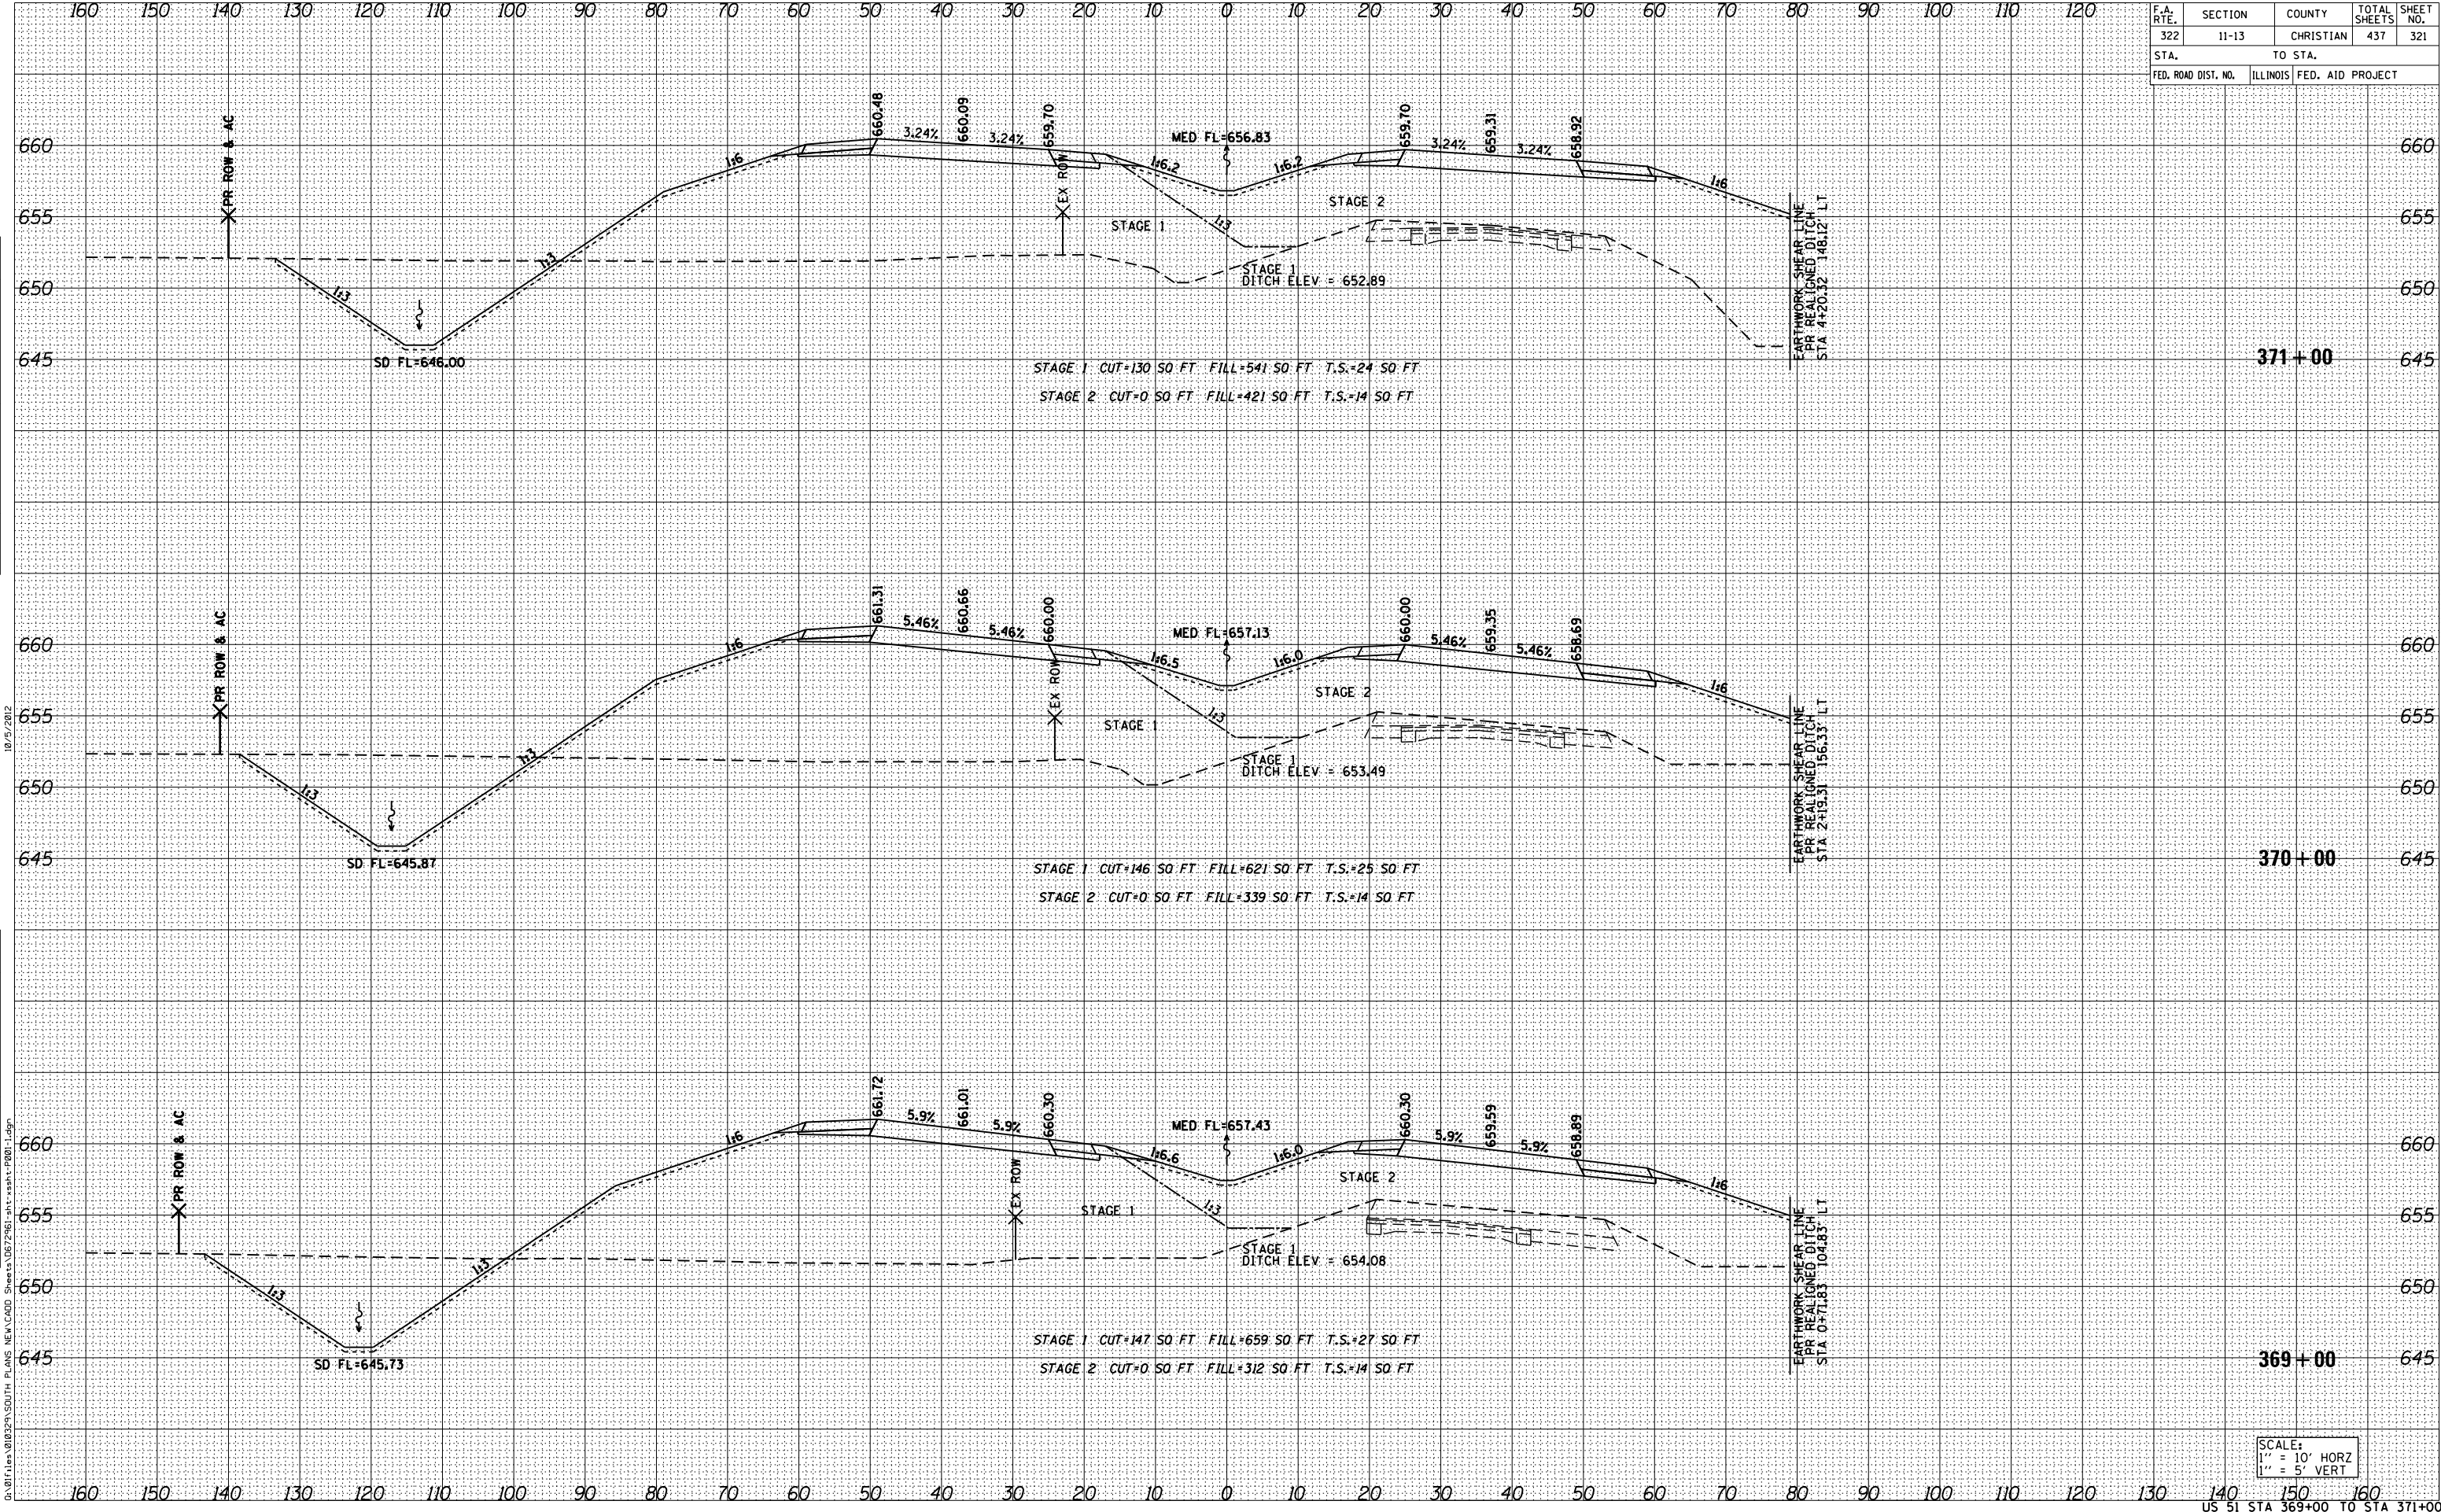

DATE	
BY	
FINAL SURVEY	
NOTE BOOK	
NO.	

DATE	
BY	
ORIGINAL SURVEY	
NOTE BOOK	
NO.	

SCALE:  
1" = 10' HORZ  
1" = 5' VERT

D:\011\11-011329\SDTH PLANS NEW\CADD Sheets\067961-shr\ssshy-PR01.dgn