


F.A. RTE.	SECTION	COUNTY	TOTAL SHEETS	SHEET NO.
322	11-13	CHRISTIAN	437	344
STA. TO STA.		ILLINOIS FED. AID PROJECT		

DATE	BY

DATE	BY

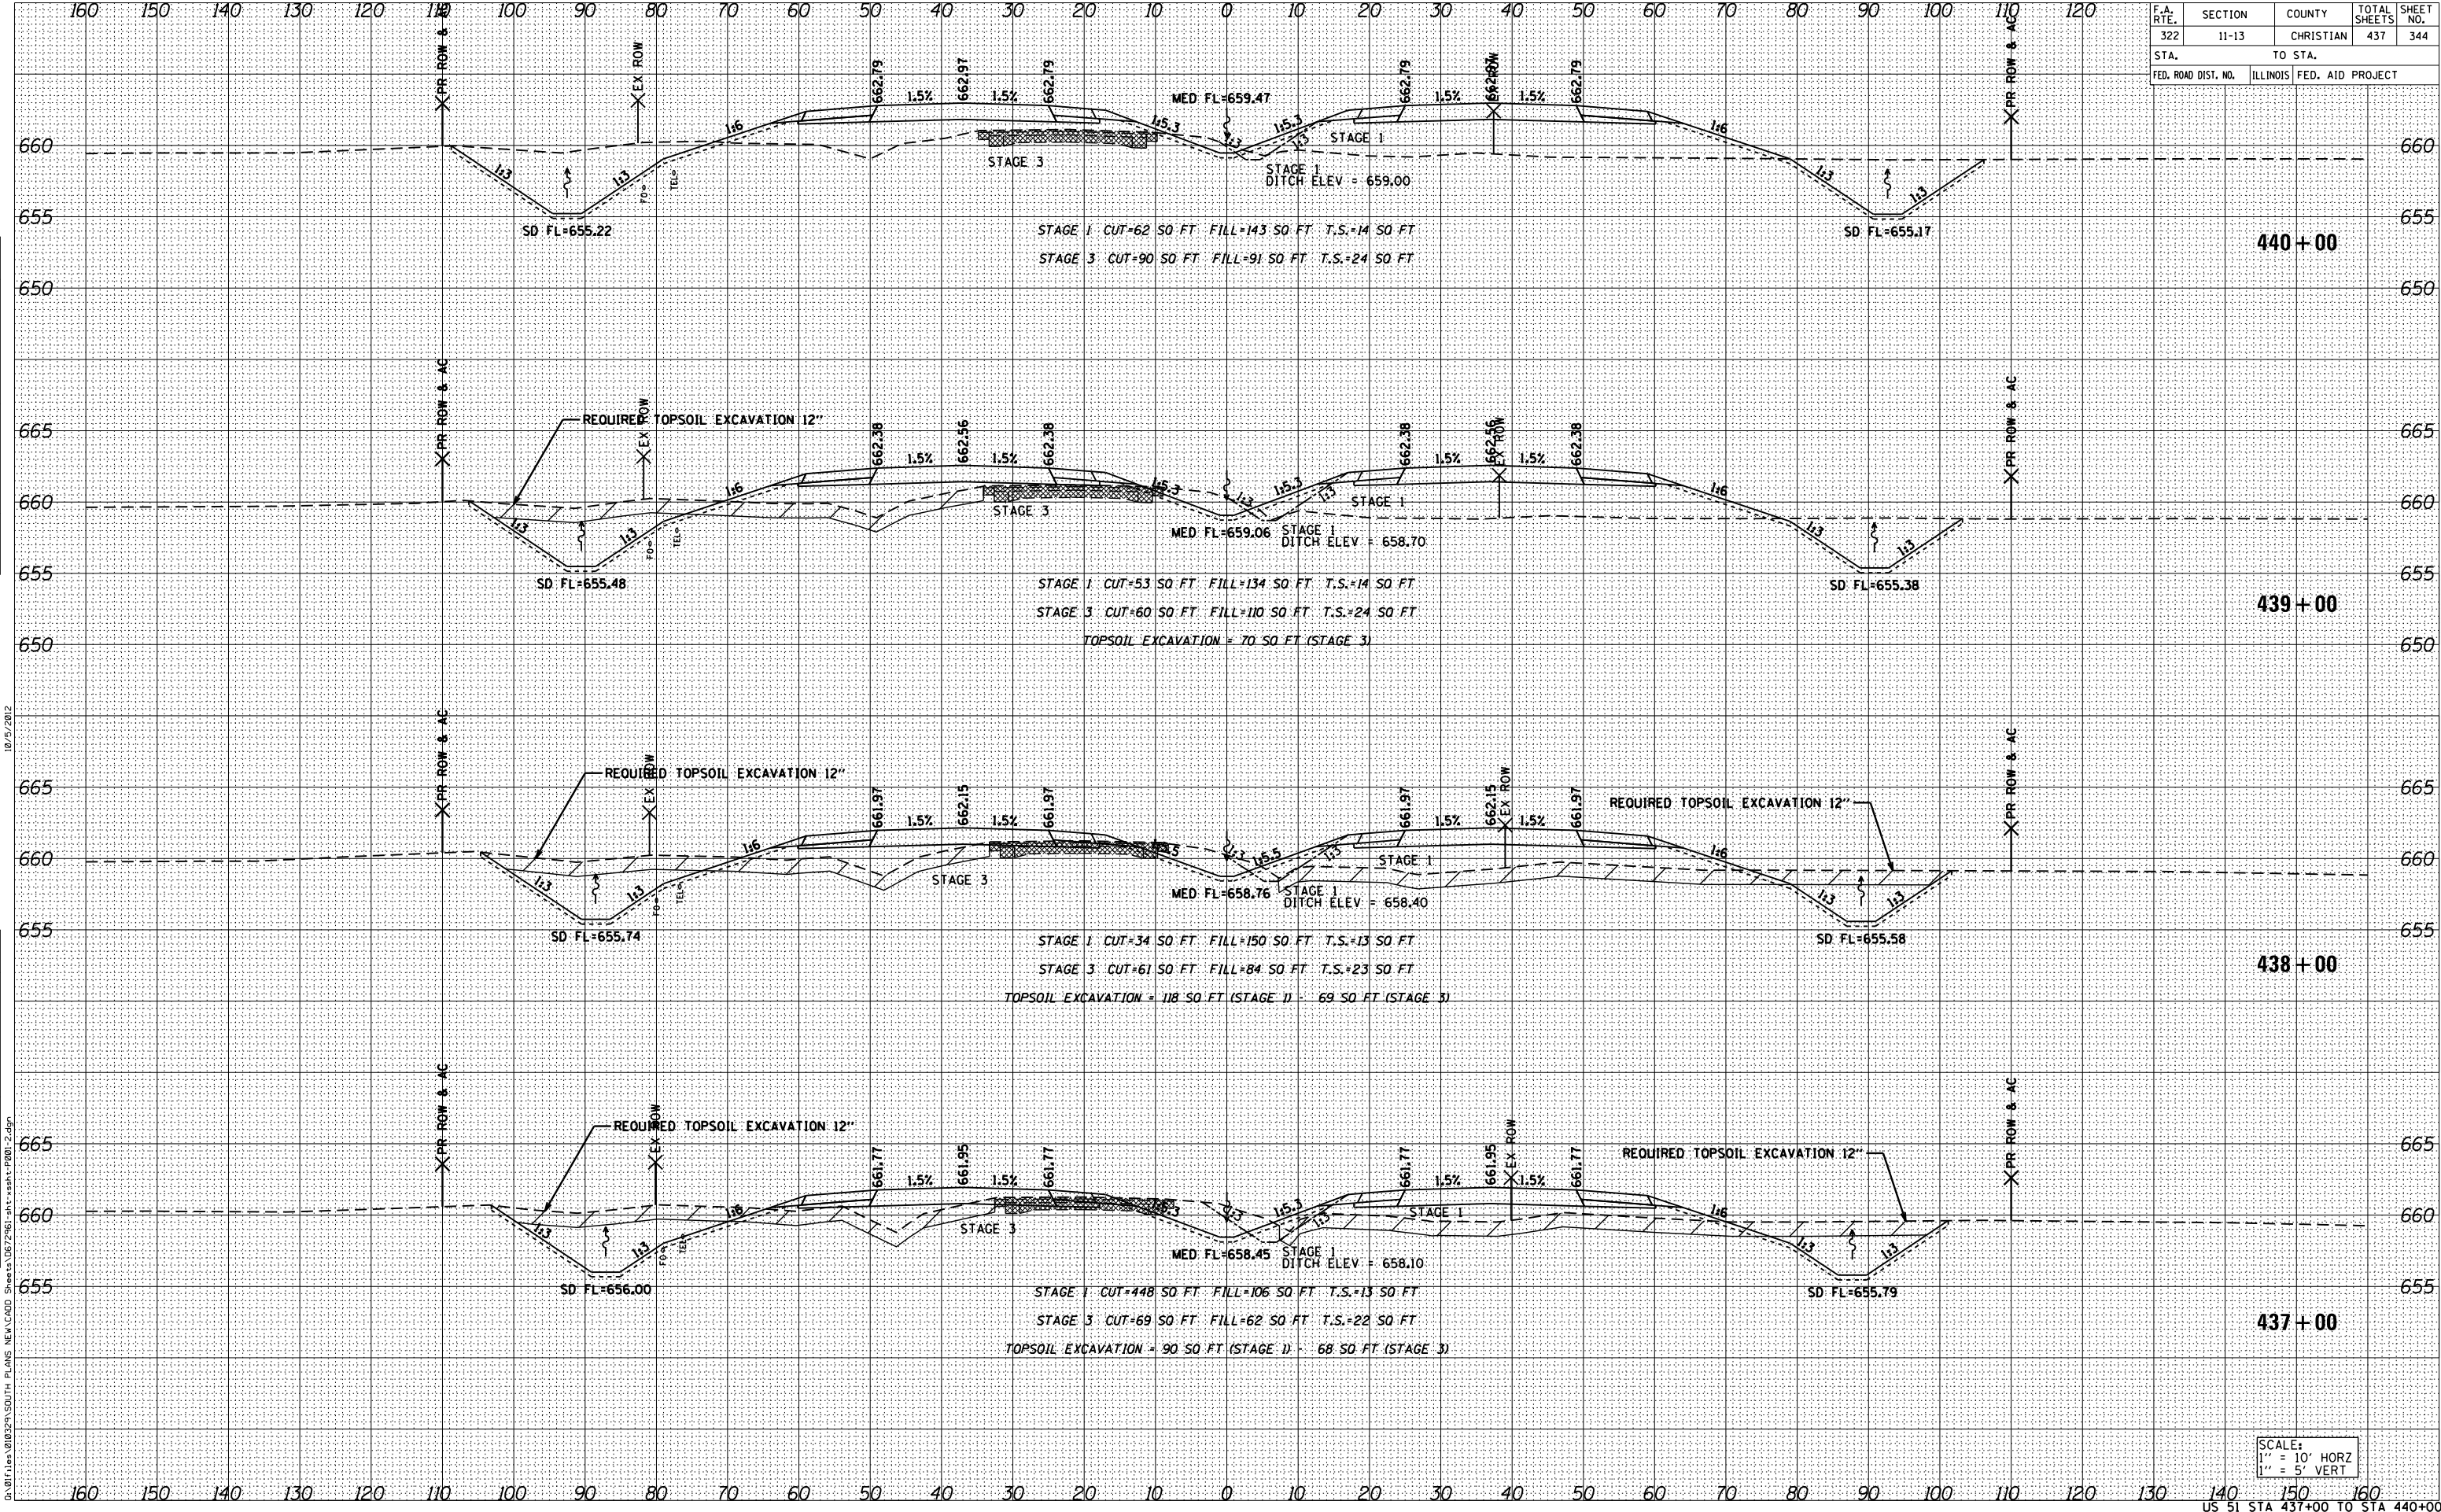

SCALE:  
 1" = 10' HORZ  
 1" = 5' VERT