


F.A. RTE.	SECTION	COUNTY	TOTAL SHEETS	SHEET NO.
322	11-13	CHRISTIAN	437	390
STA.		TO STA.		
FED. ROAD DIST. NO.	ILLINOIS	FED. AID PROJECT		

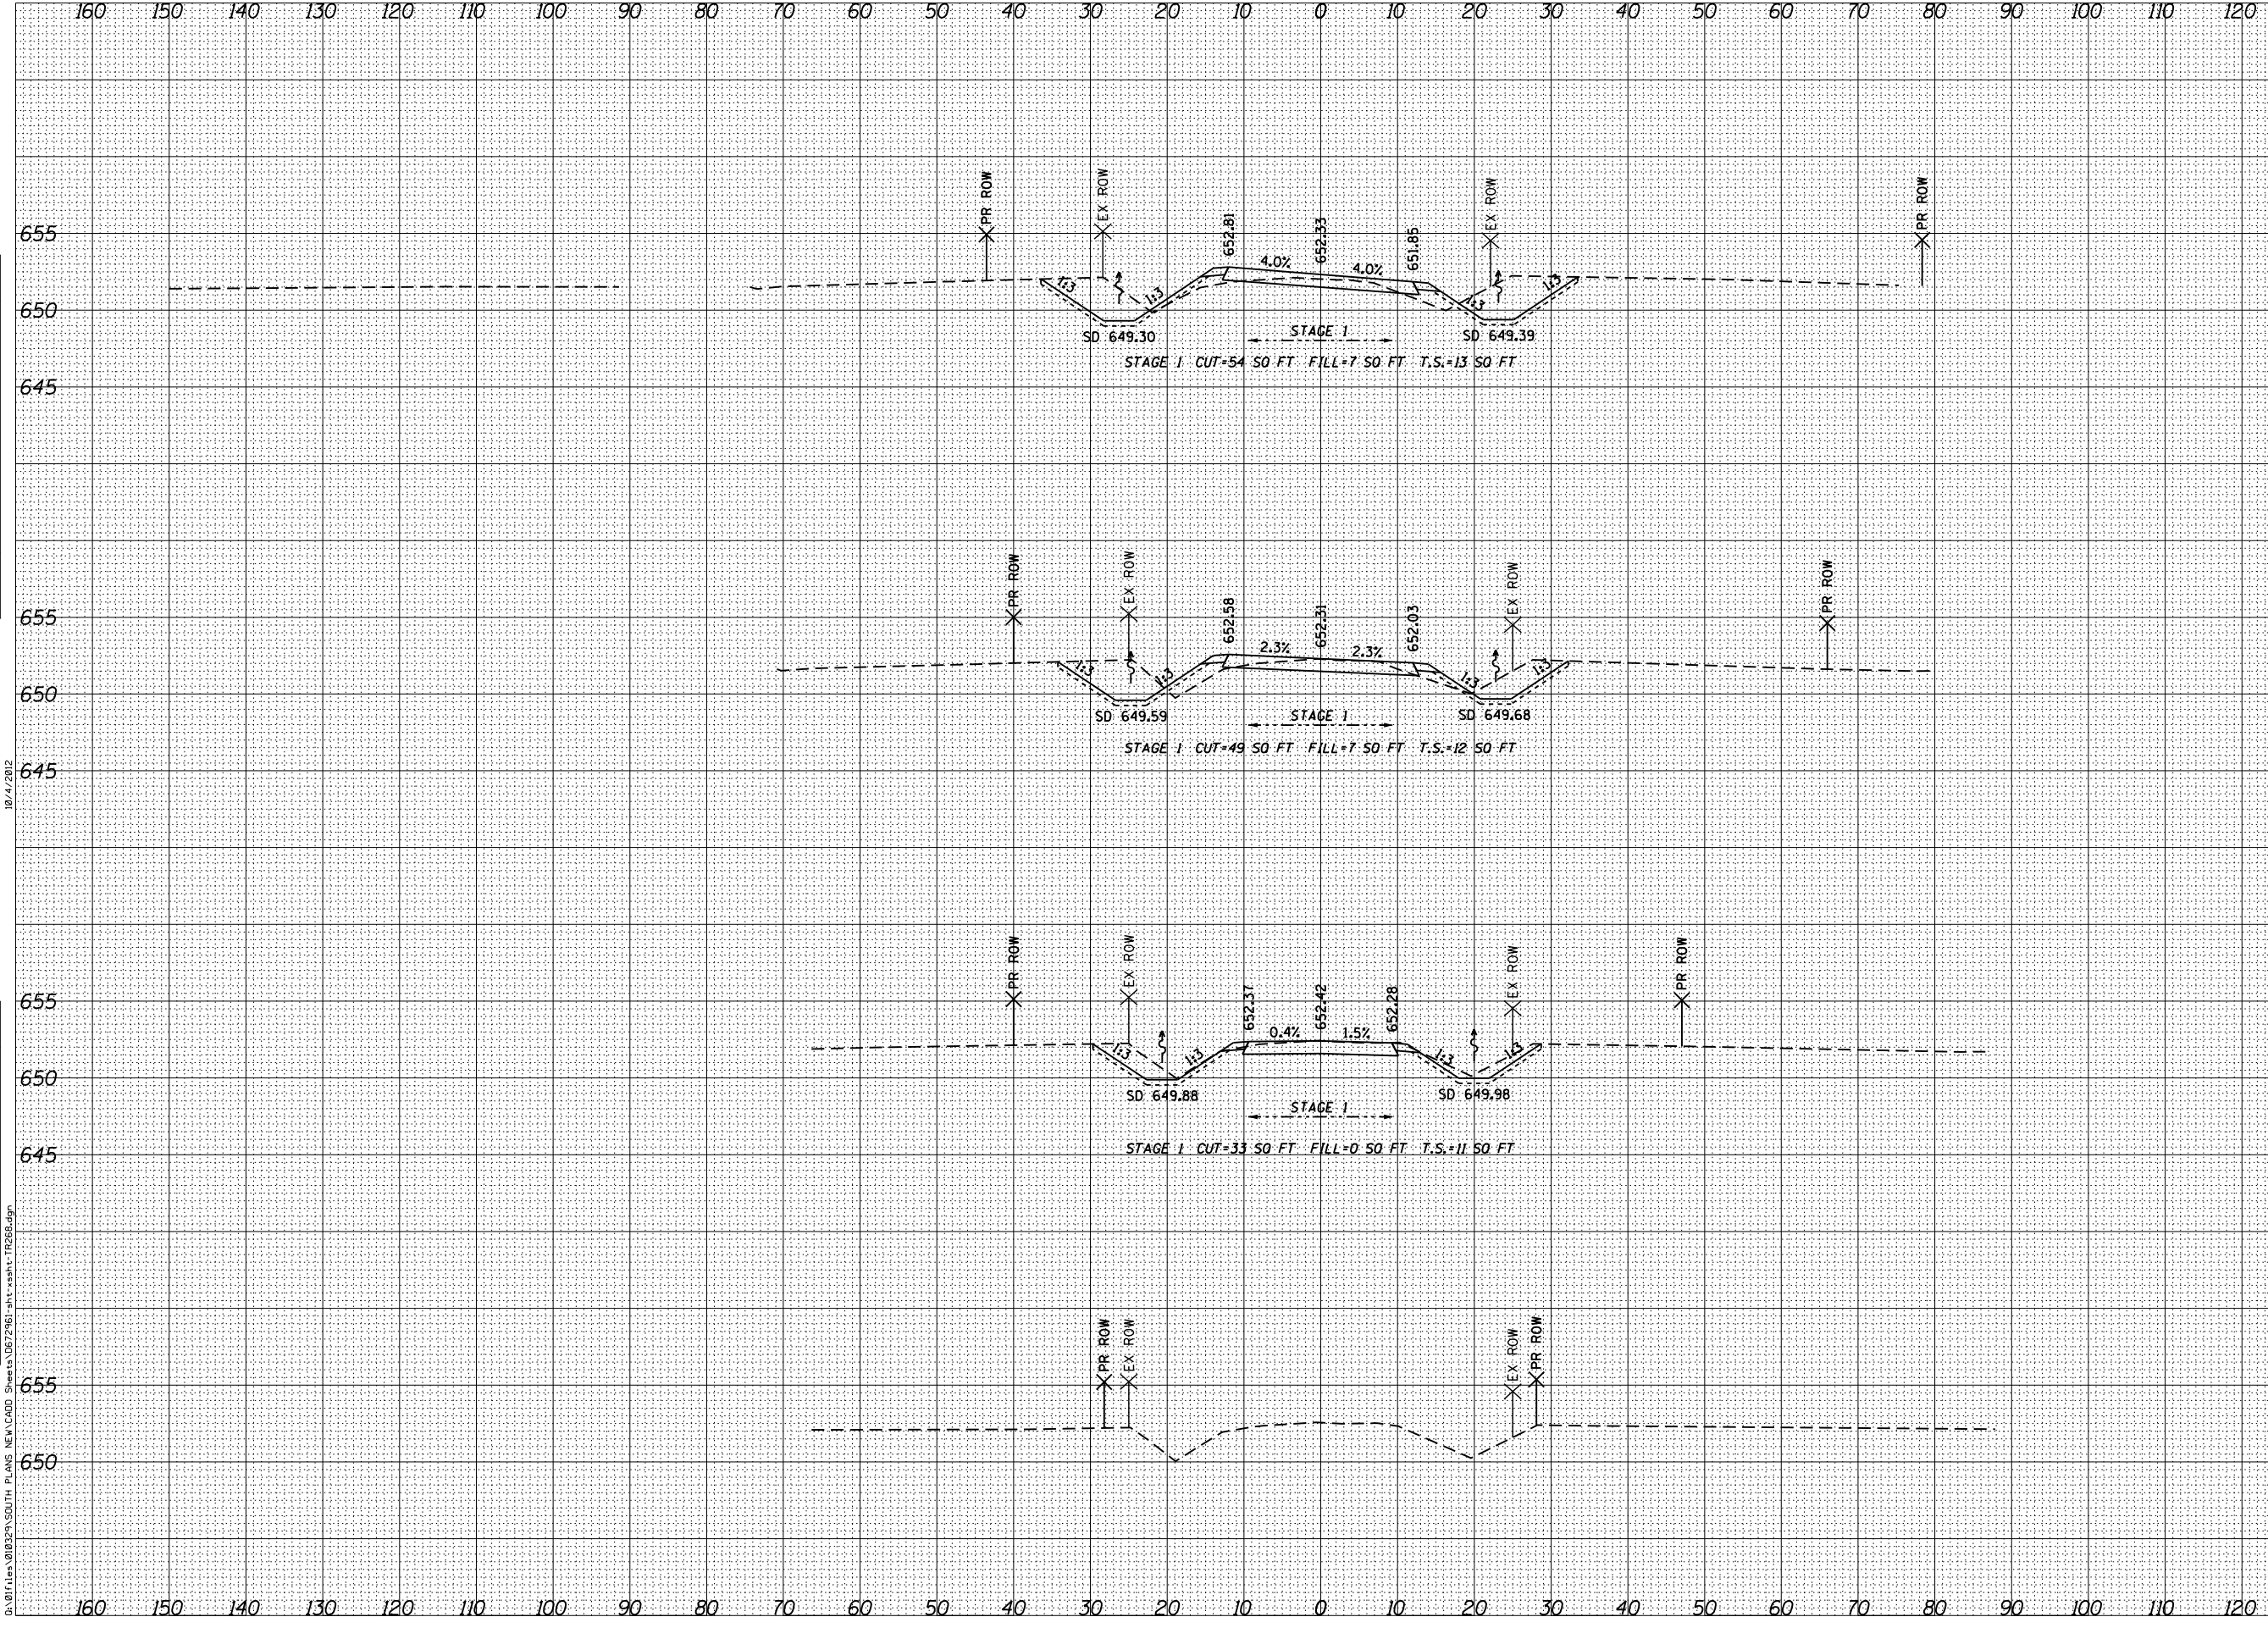

SCALE:
 1" = 10' HORIZ
 1" = 5' VERT

DATE _____ BY _____

NO. _____

FINAL SURVEY _____

SURVEYED _____

NOTE BOOK _____

TEMPLATE _____

AREAS CHECKED _____

DATE _____ BY _____

NO. _____

ORIGINAL SURVEY _____

SURVEYED _____

NOTE BOOK _____

TEMPLATE _____

AREAS CHECKED _____

G:\01\1es\010232\50TH PLANS NEW\CADD Sheets\067961-sh1-ssht-TP268.dgn