


F.A. RTE.	SECTION	COUNTY	TOTAL SHEETS	SHEET NO.
322	11-13	CHRISTIAN	437	394
STA.		TO STA.		
FED. ROAD DIST. NO.		ILLINOIS FED. AID PROJECT		

BY	DATE

BY	DATE

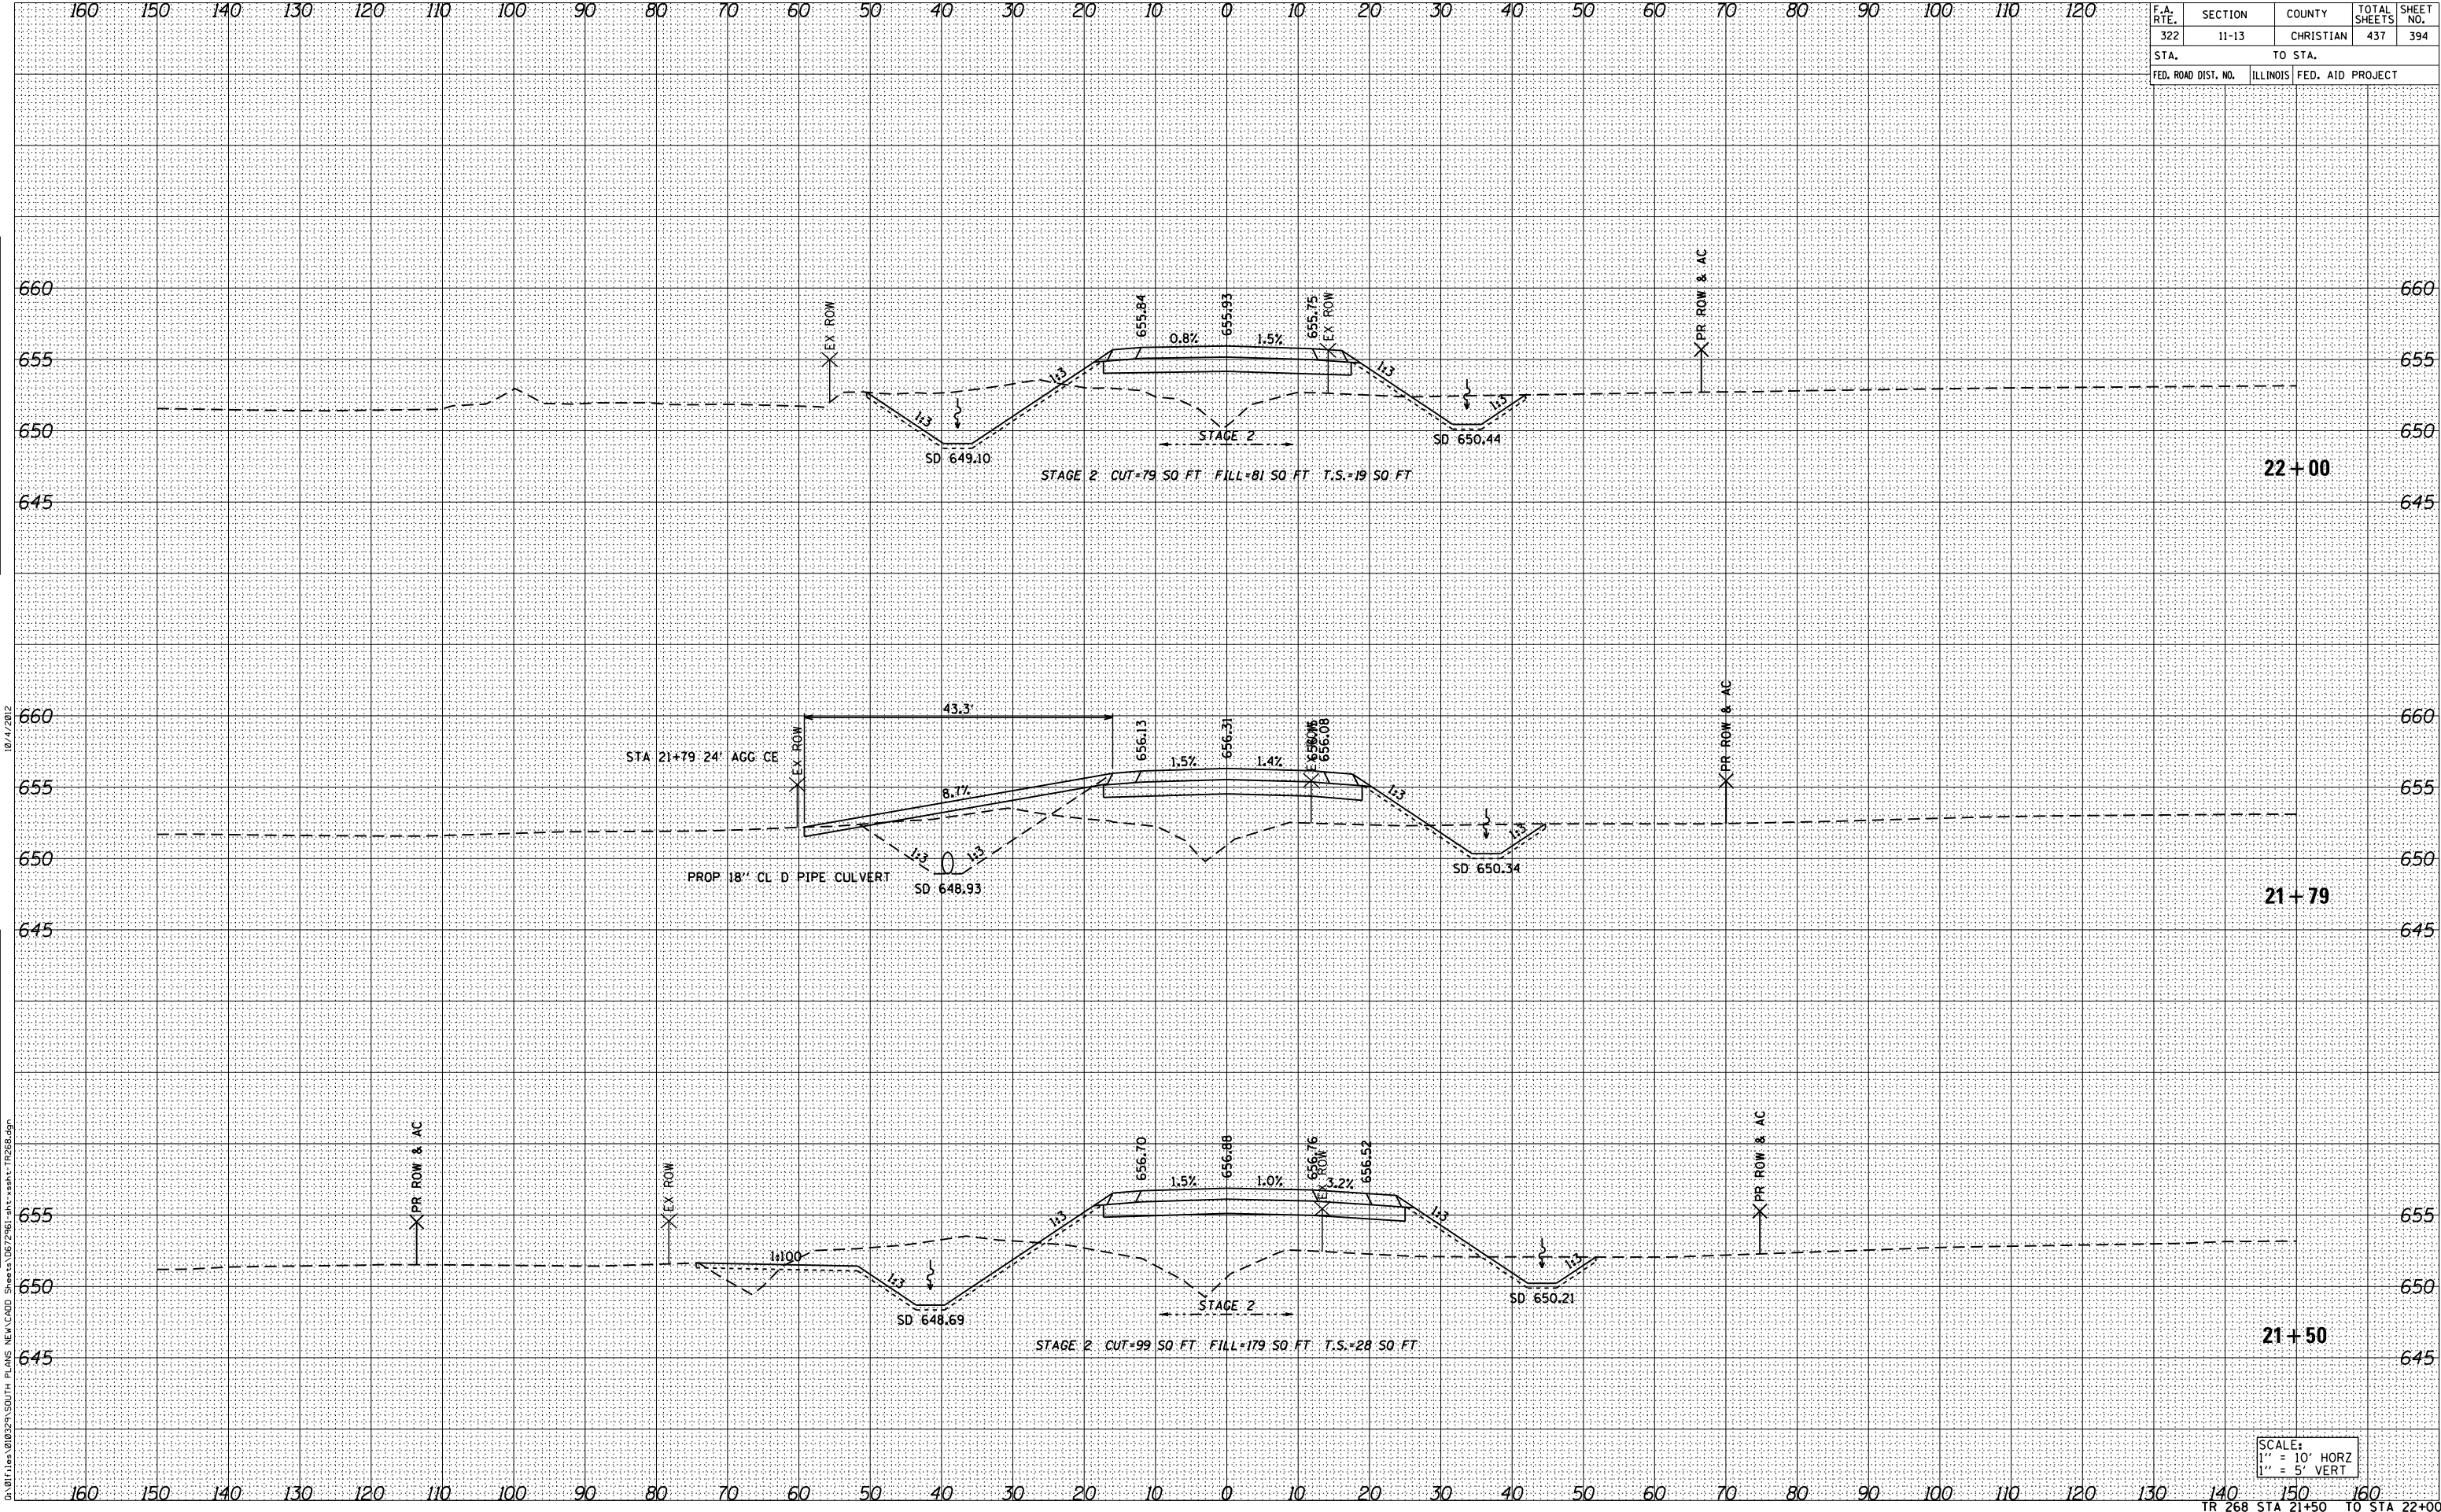

10/4/2012
 ORIGINAL SURVEY TEMPLATE AREAS CHECKED
 SURVEYED BY DATE
 NOTE BOOK NO.
 AREAS CHECKED
 G:\01\11-13\011329\SDTH PLANS NEW\CADD Sheets\067961-11-13\sh-TP268.dgn

SCALE:
 1" = 10' HORZ
 1" = 5' VERT