


F.A. RTE.	SECTION	COUNTY	TOTAL SHEETS	SHEET NO.
322	11-13	CHRISTIAN	437	408
STA.		TO STA.		
FED. ROAD DIST. NO.	ILLINOIS	FED. AID PROJECT		

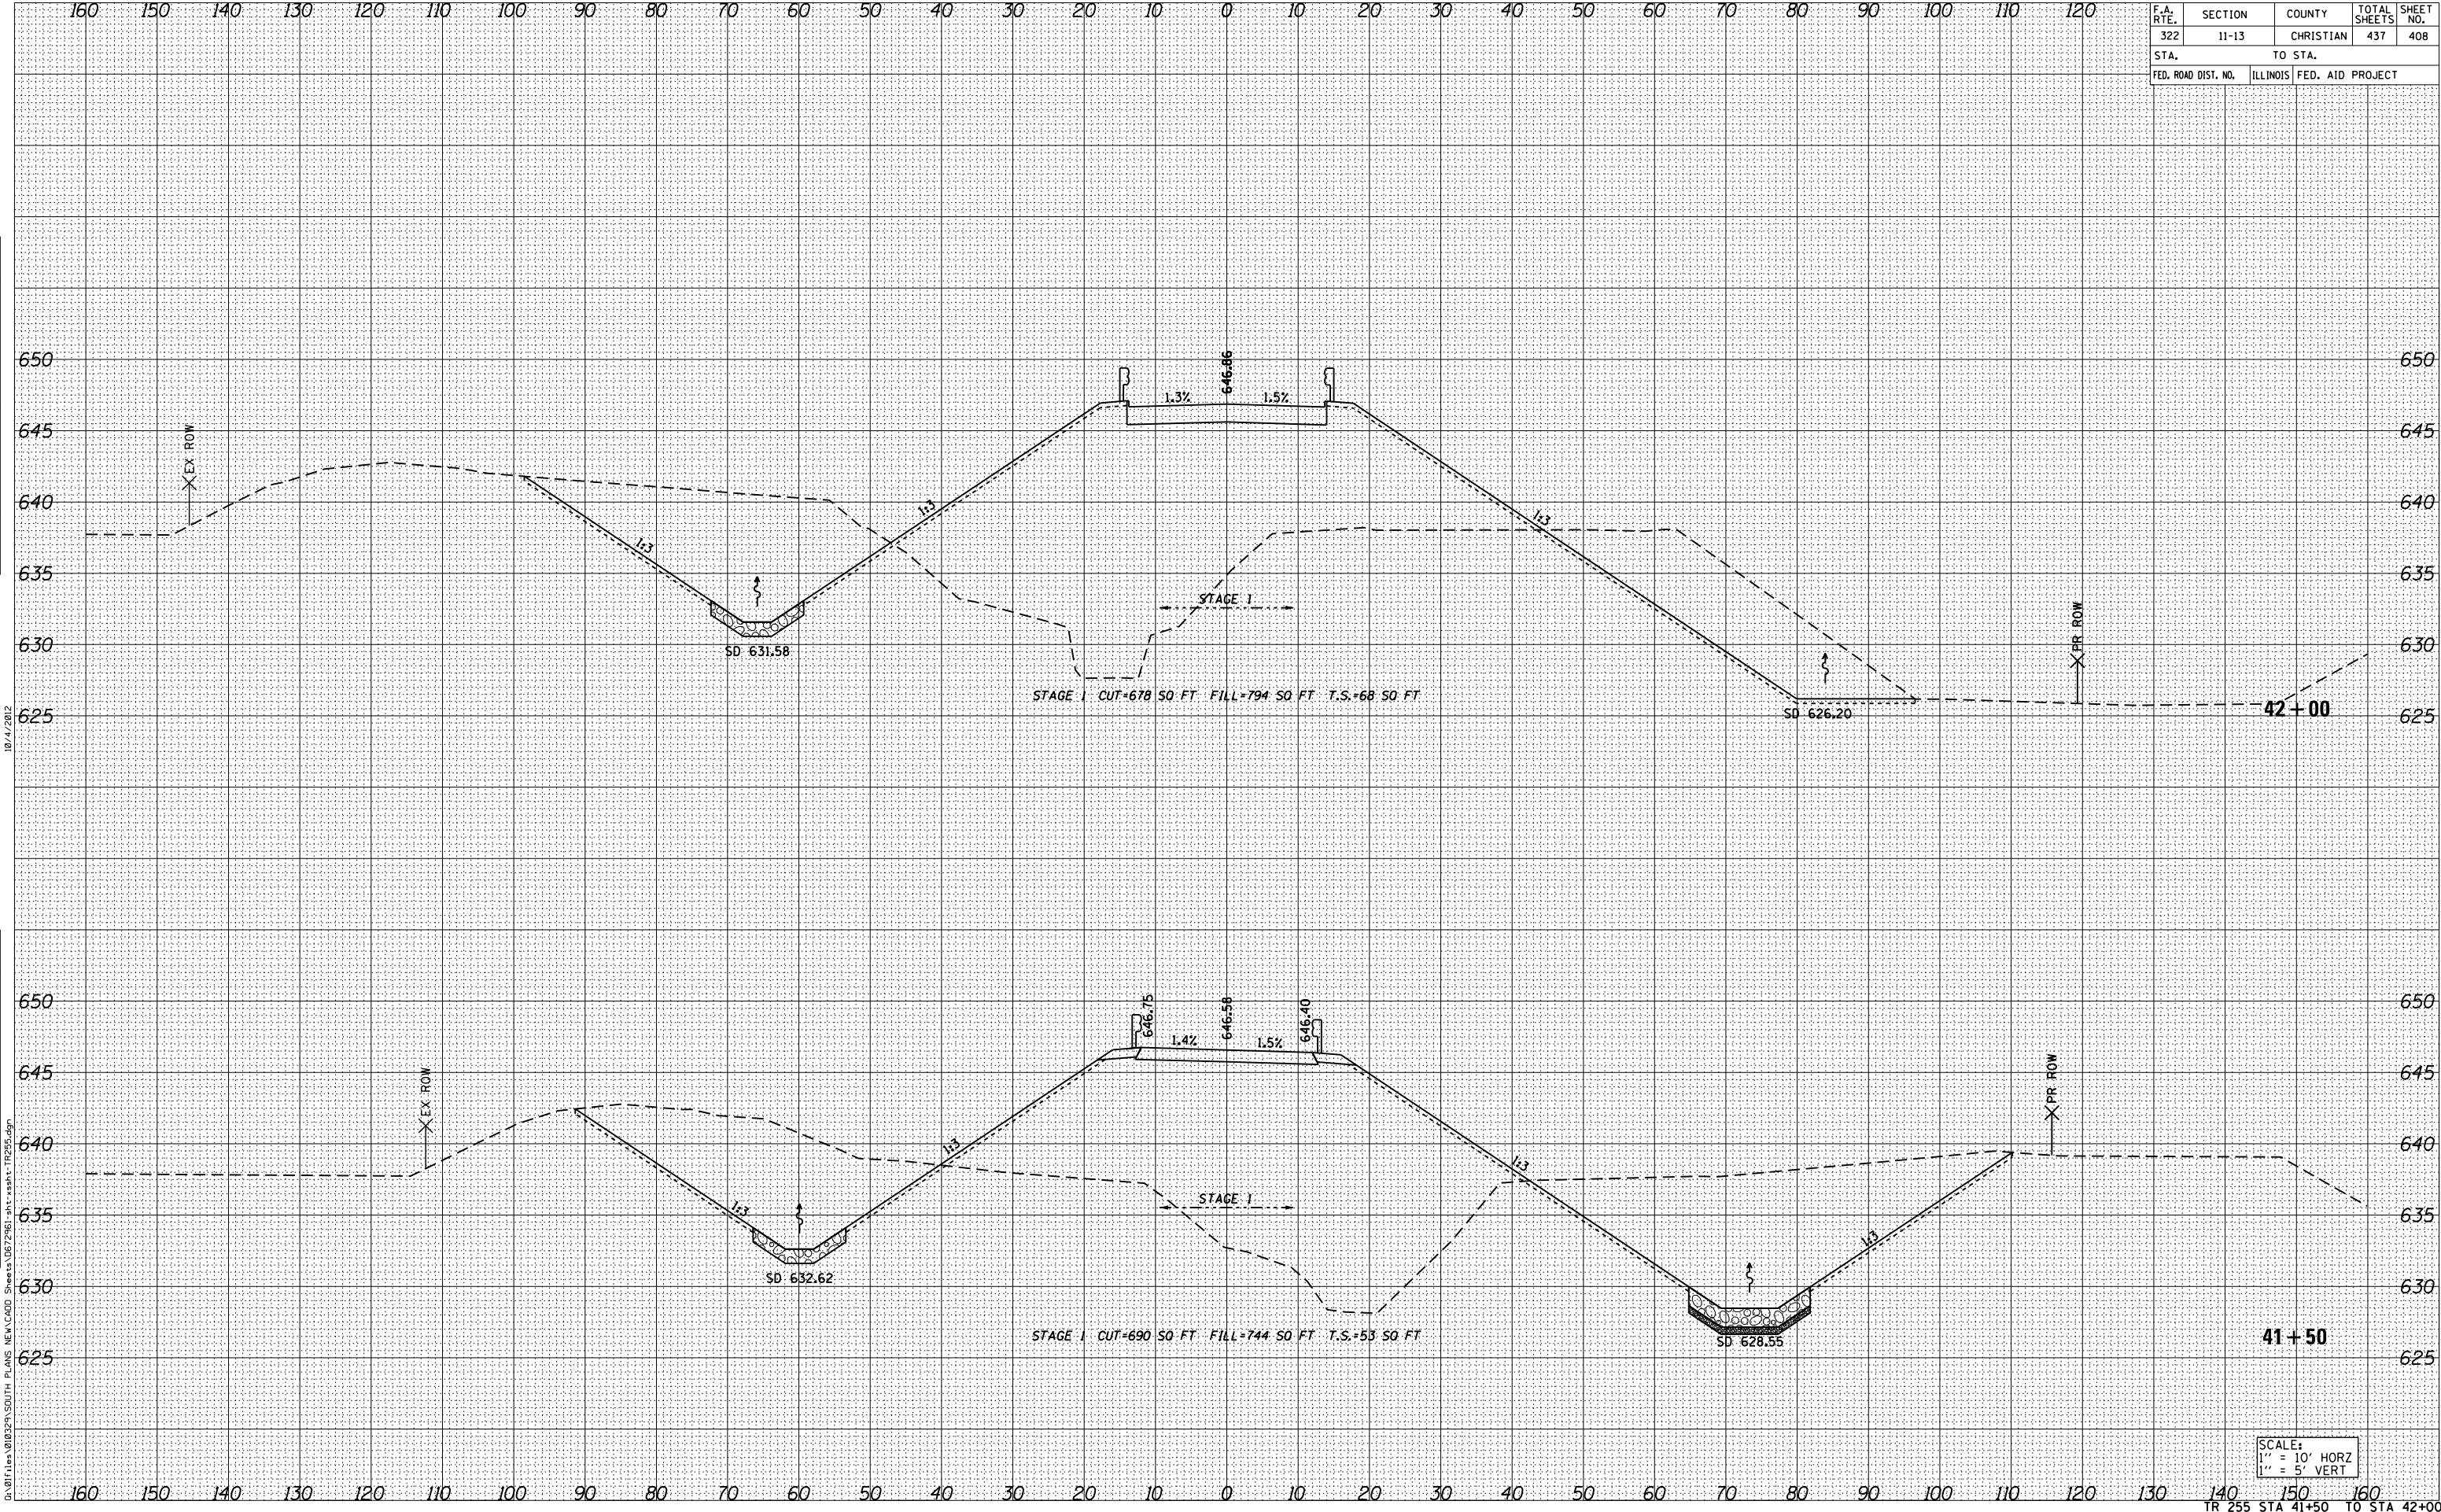

DATE	BY
SURVEYED	FINAL
TEMPLATE	NO. _____
AREAS CHECKED	AREAS CHECKED

DATE	BY
SURVEYED	ORIGINAL
TEMPLATE	NO. _____
AREAS CHECKED	AREAS CHECKED

10/4/2012
 G:\01\105\010329\50TH PLANS NEW\CADD Sheets\067961-111-rsahy-TP205.dgn

SCALE:
 1" = 10' HORZ
 1" = 5' VERT