


F.A. RTE.	SECTION	COUNTY	TOTAL SHEETS	SHEET NO.
322	11-13	CHRISTIAN	437	415
STA.		TO STA.		
FED. ROAD DIST. NO.	ILLINOIS	FED. AID PROJECT		

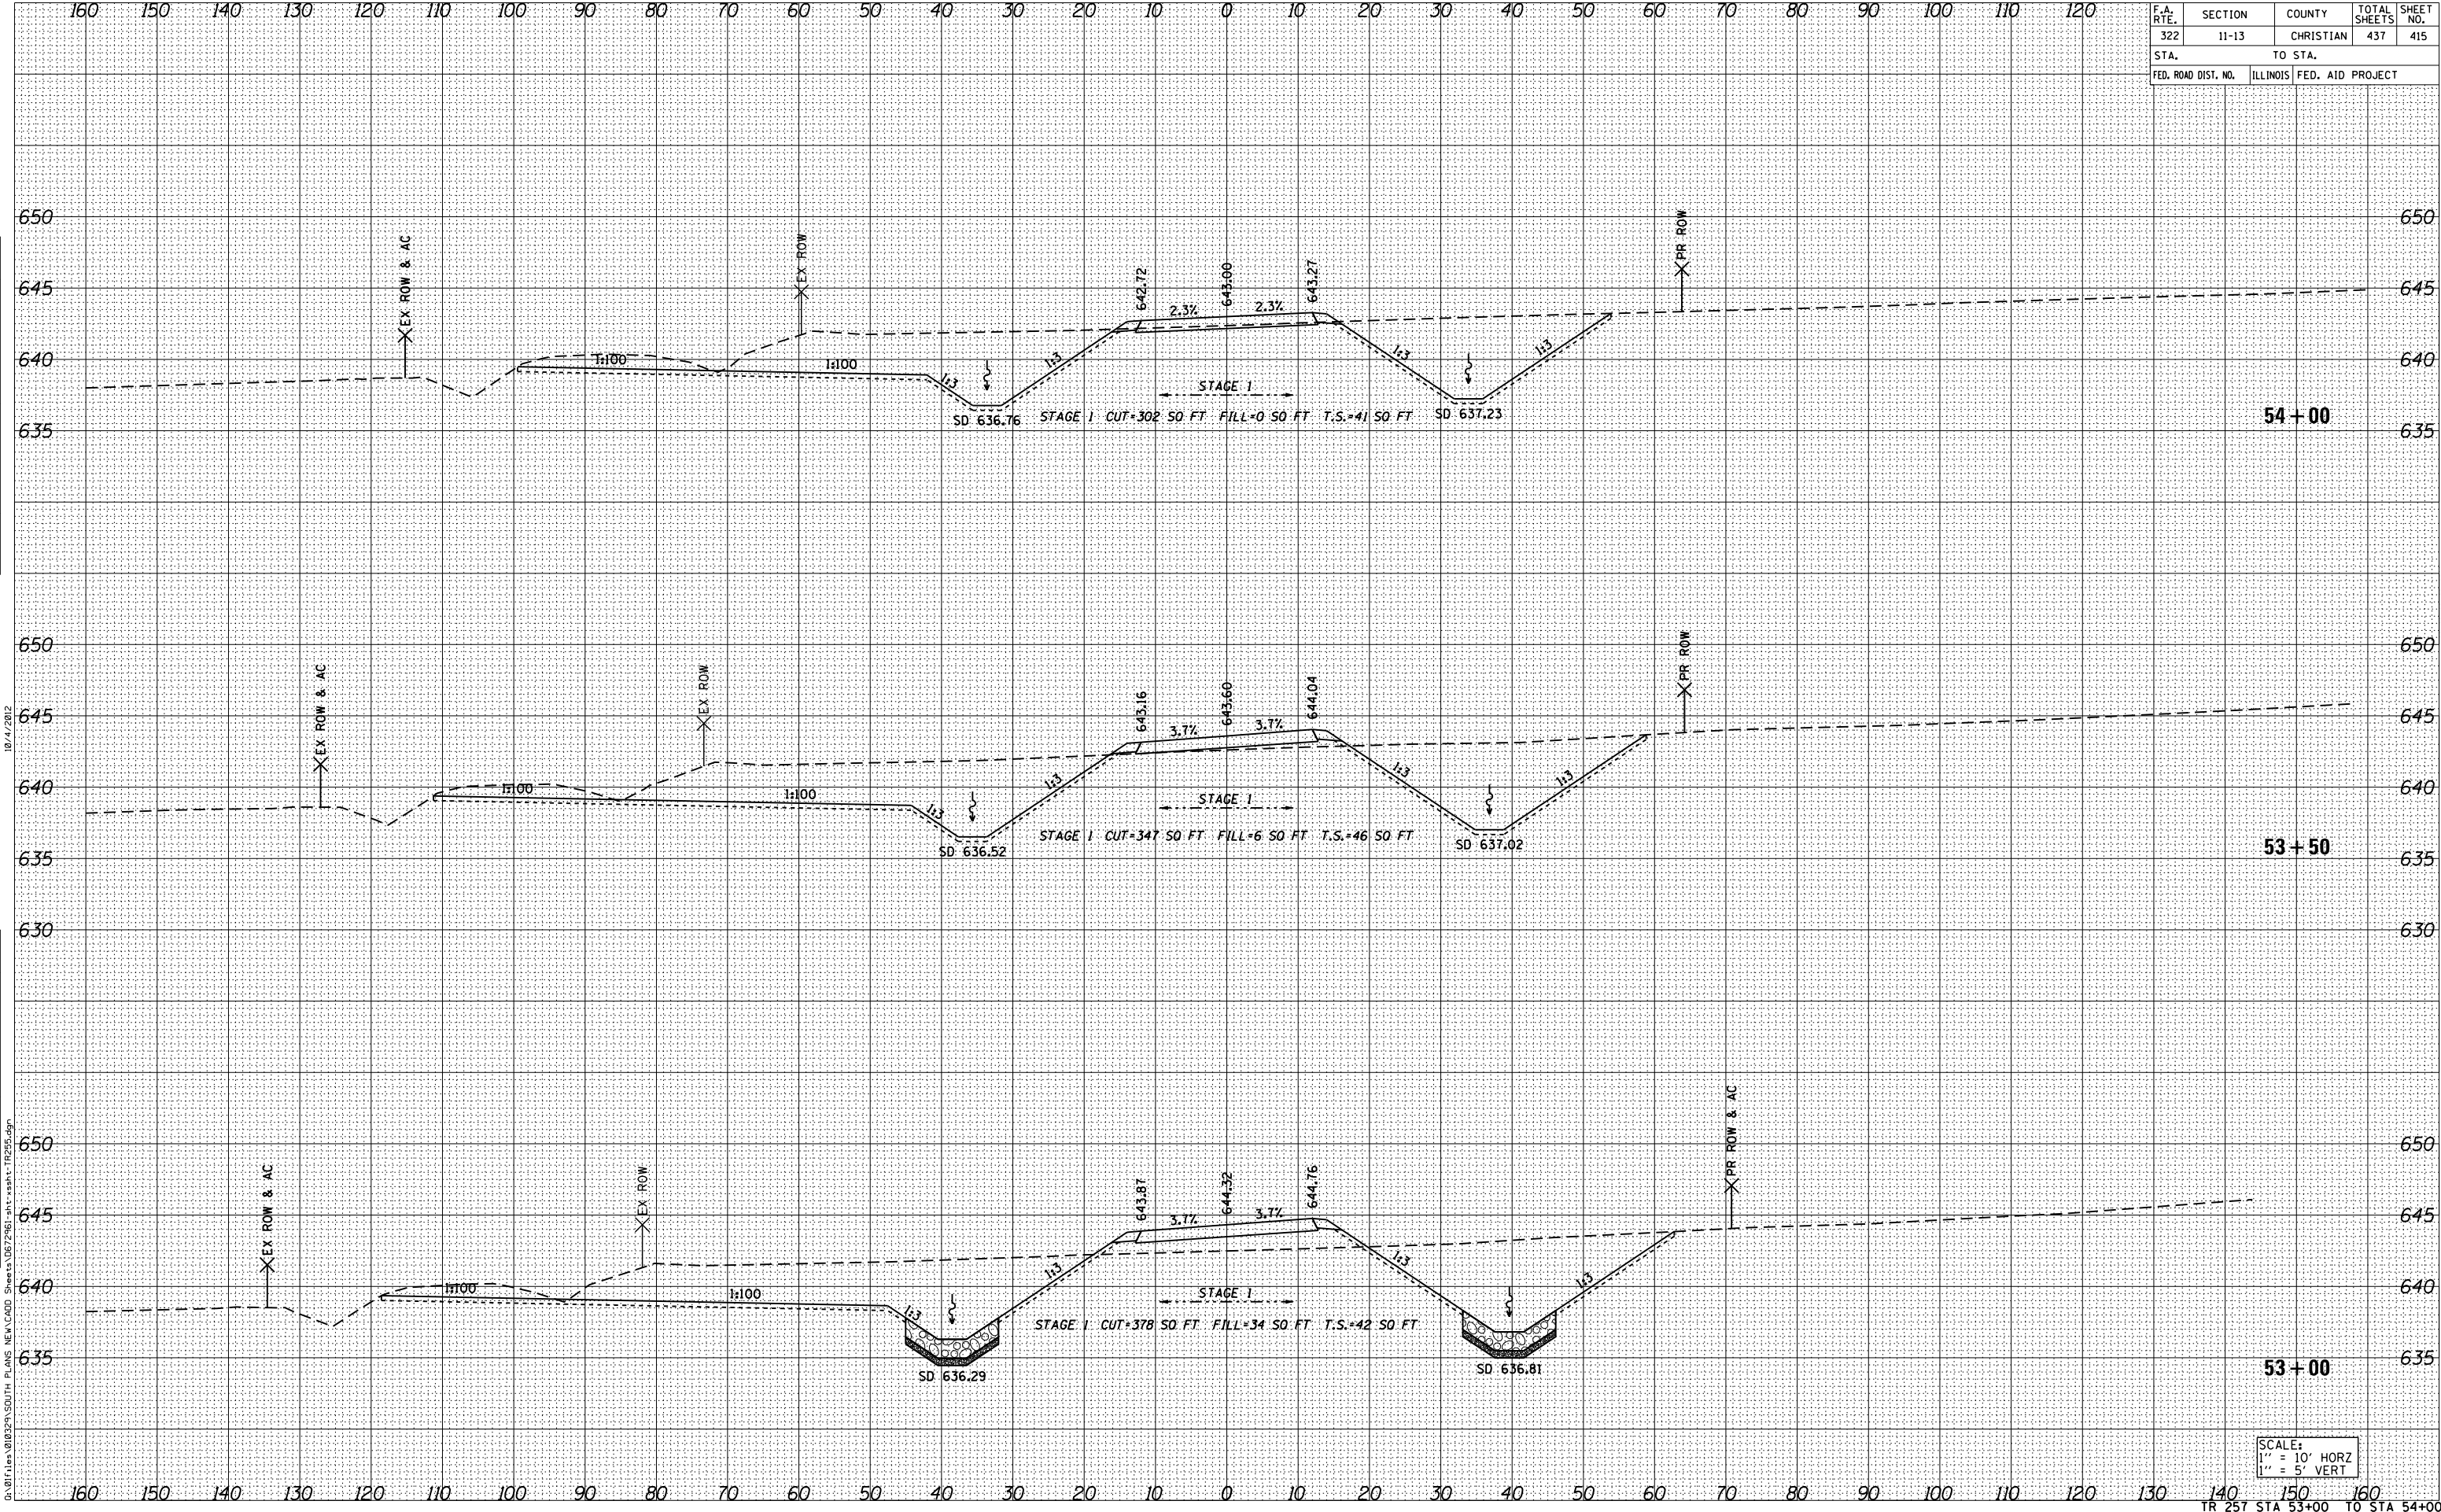

DATE	BY
SURVEYED	DATE
NOTE BOOK	NO.
TEMPLATE	
AREAS	
CHECKED	

DATE	BY
ORIGINAL	DATE
NOTE BOOK	NO.
TEMPLATE	
AREAS	
CHECKED	

D:\01\11-01\229\50TH PLANS NEW\CADD Sheets\067961-11-13\11-13-TP205.dgn

SCALE:  
1" = 10' HORZ  
1" = 5' VERT