


F.A. RTE.	SECTION	COUNTY	TOTAL SHEETS	SHEET NO.
322	11-13	CHRISTIAN	437	429
STA. 70+00.00		TO STA. 72+00.00		
FED. ROAD DIST. NO.		ILLINOIS FED. AID PROJECT		

DATE	BY

DATE	BY

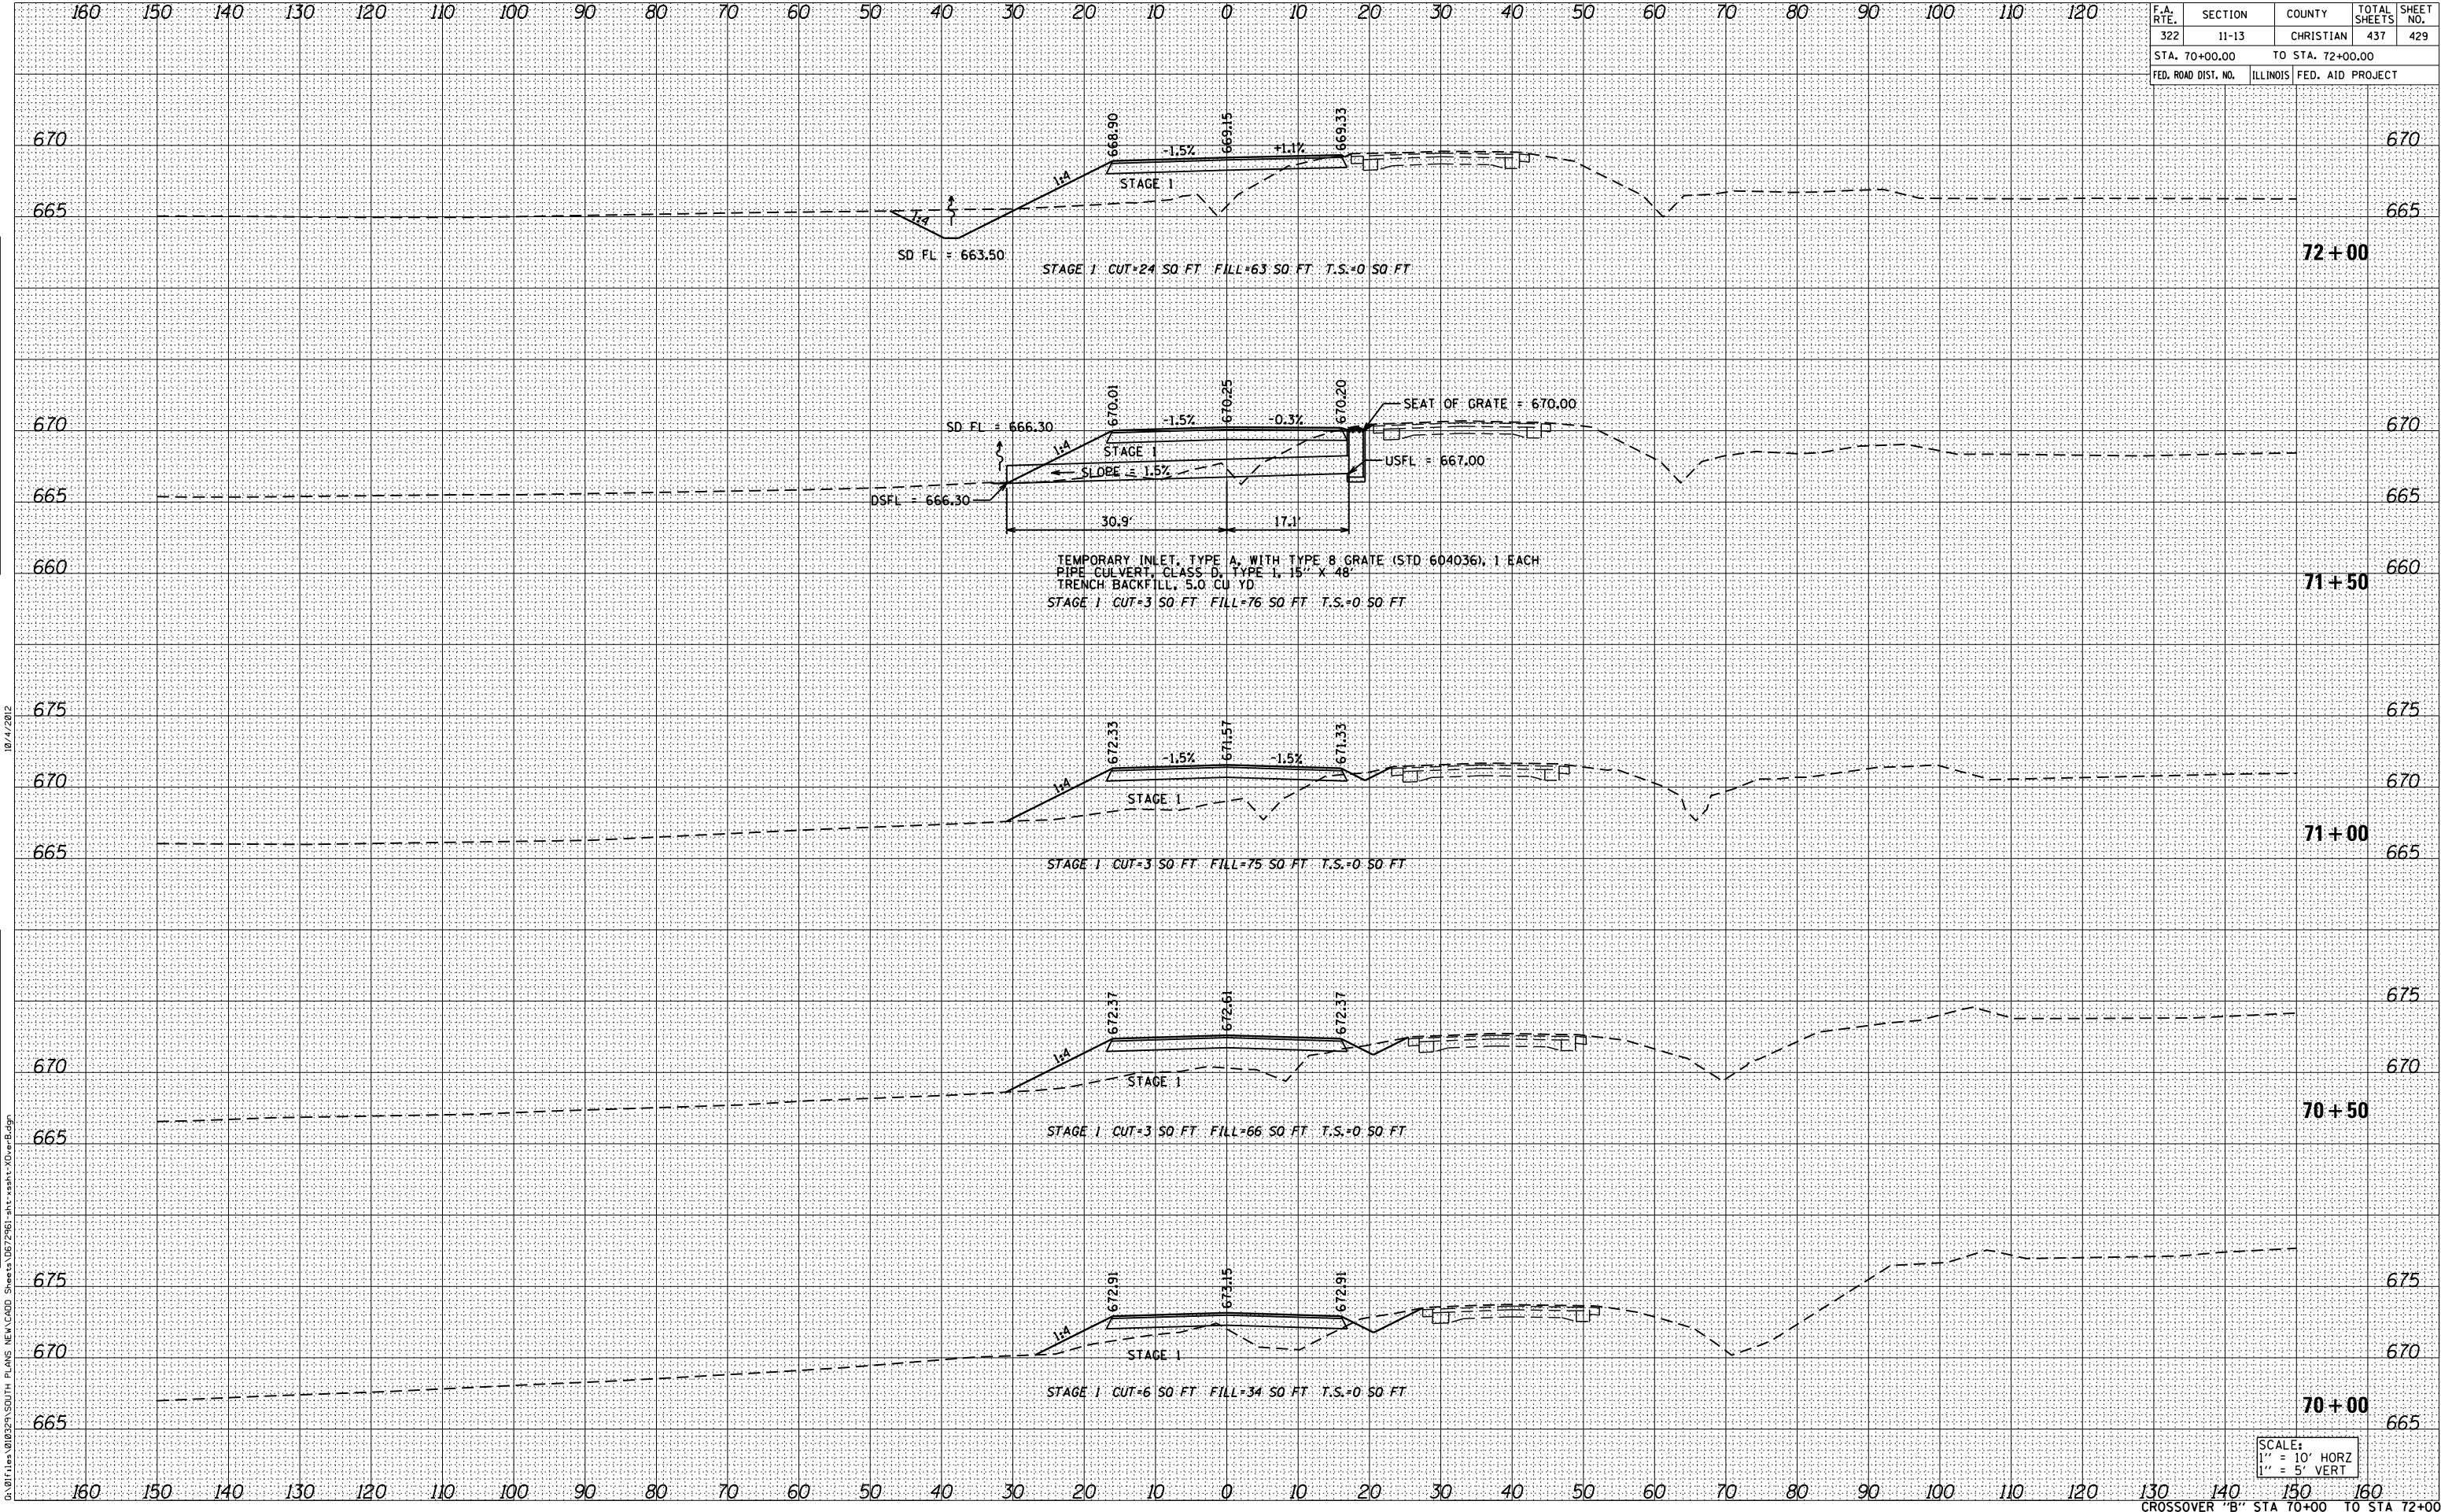

10/4/2012

G:\011\1es\010329\SDTH PLANS NEW\CADD Sheets\067961-sh1-ssht->X0-or-B.dgn

SCALE:  
1" = 10' HORZ  
1" = 5' VERT

CROSSOVER "B" STA 70+00 TO STA 72+00