


DATE	
BY	
SURVEYED	
PLOTTED	
TEMPLATE	
AREAS	
CHECKED	
FINAL SURVEY	
NOTE BOOK	
NO.	

DATE	
BY	
SURVEYED	
PLOTTED	
TEMPLATE	
AREAS	
CHECKED	
ORIGINAL SURVEY	
NOTE BOOK	
NO.	

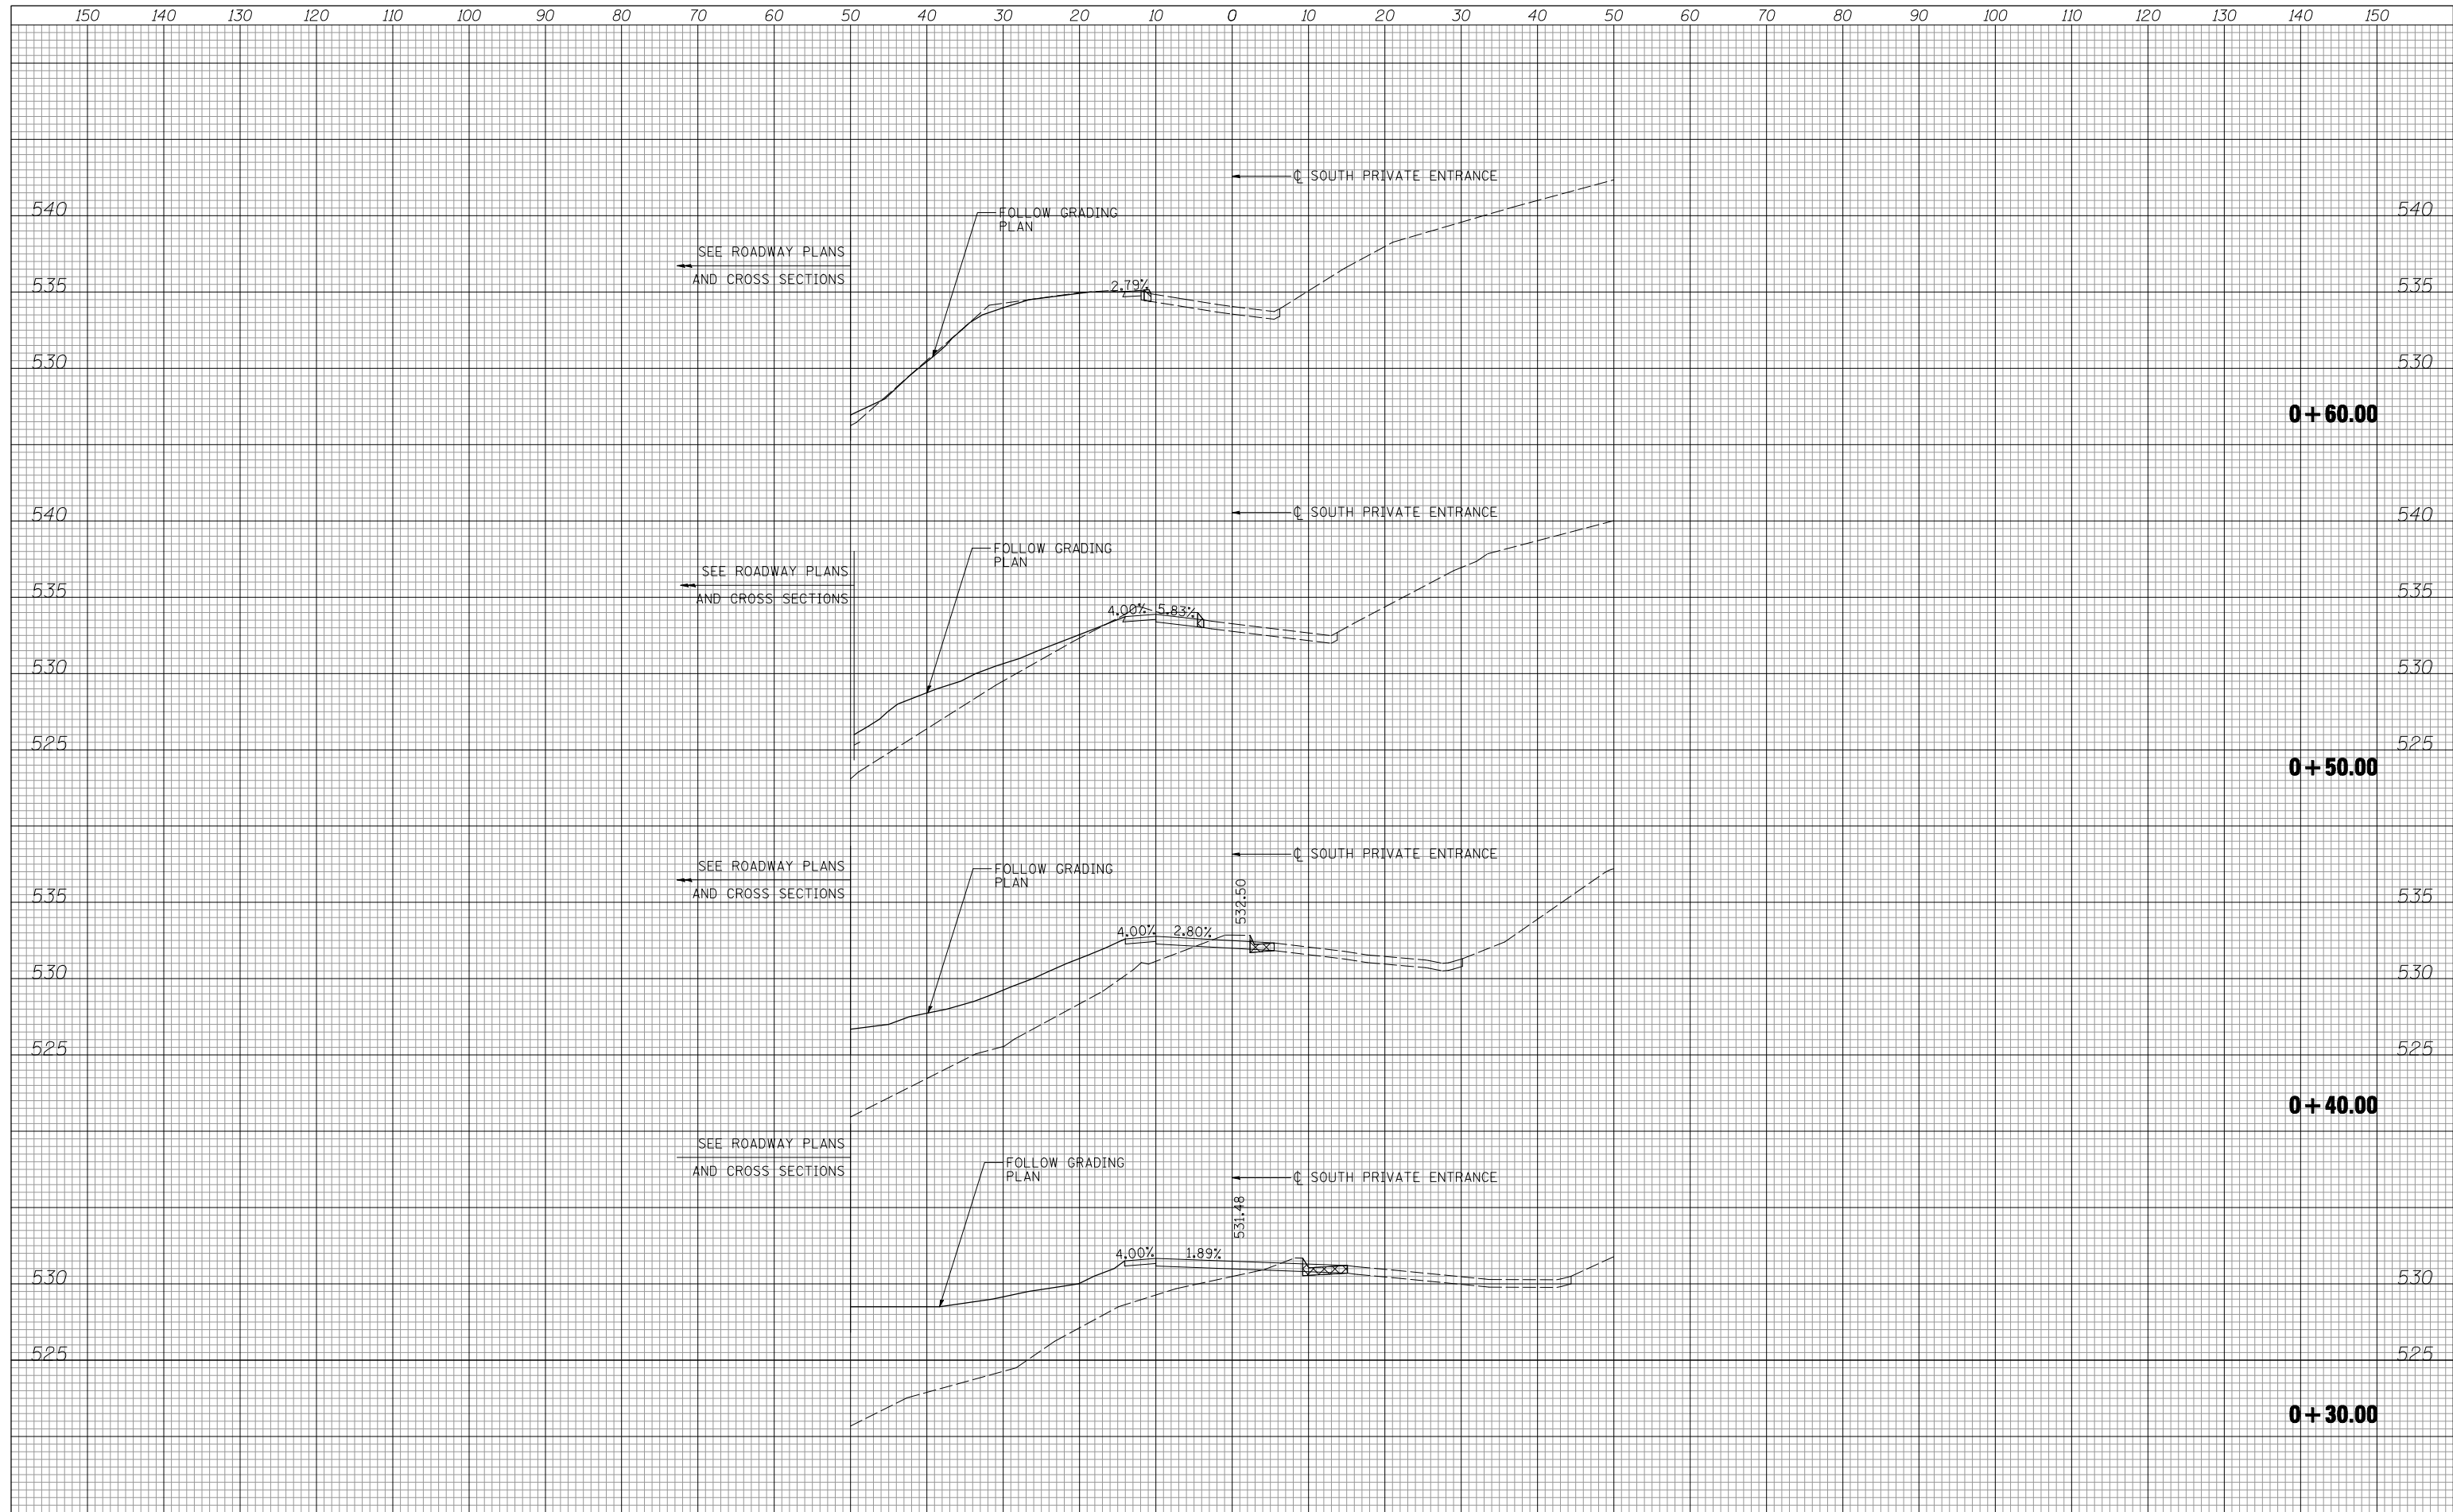

FILE NAME = ...D672867-sht-xsstt\_PE.dgn  
 XS.SHEET

USER NAME = Plotted by Roadways7	DESIGNED - KHH	REVISED -
PLOT SCALE = 20.0000' / IN.	DRAWN - KHH	REVISED -
PLOT DATE = 10/19/2012	CHECKED -	REVISED -
	DATE - 9/2012	REVISED -

**STATE OF ILLINOIS  
 DEPARTMENT OF TRANSPORTATION**

**IL ROUTE 96 OVER INLET DITCH  
 PE CROSS SECTIONS**

SCALE: 1"=10'H, 5"V SHEET 1 OF 1 SHEETS STA. 00+30.00 TO STA. 00+60.00

F.A.P. RTE.	SECTION	COUNTY	TOTAL SHEETS	SHEET NO.
510	120B-3	HANCOCK	38	35
CONTRACT NO. 72B67				
FED. ROAD DIST. NO. 6 ILLINOIS FED. AID PROJECT				