


NOTES:


1. ALL PAVEMENT MARKING SHALL BE MODIFIED URETHANE UNLESS OTHERWISE NOTED.
2. ALL 12 INCH DIAGONALS AND CHEVRONS SPACED AT 10.0' CENTERS UNLESS OTHERWISE NOTED.

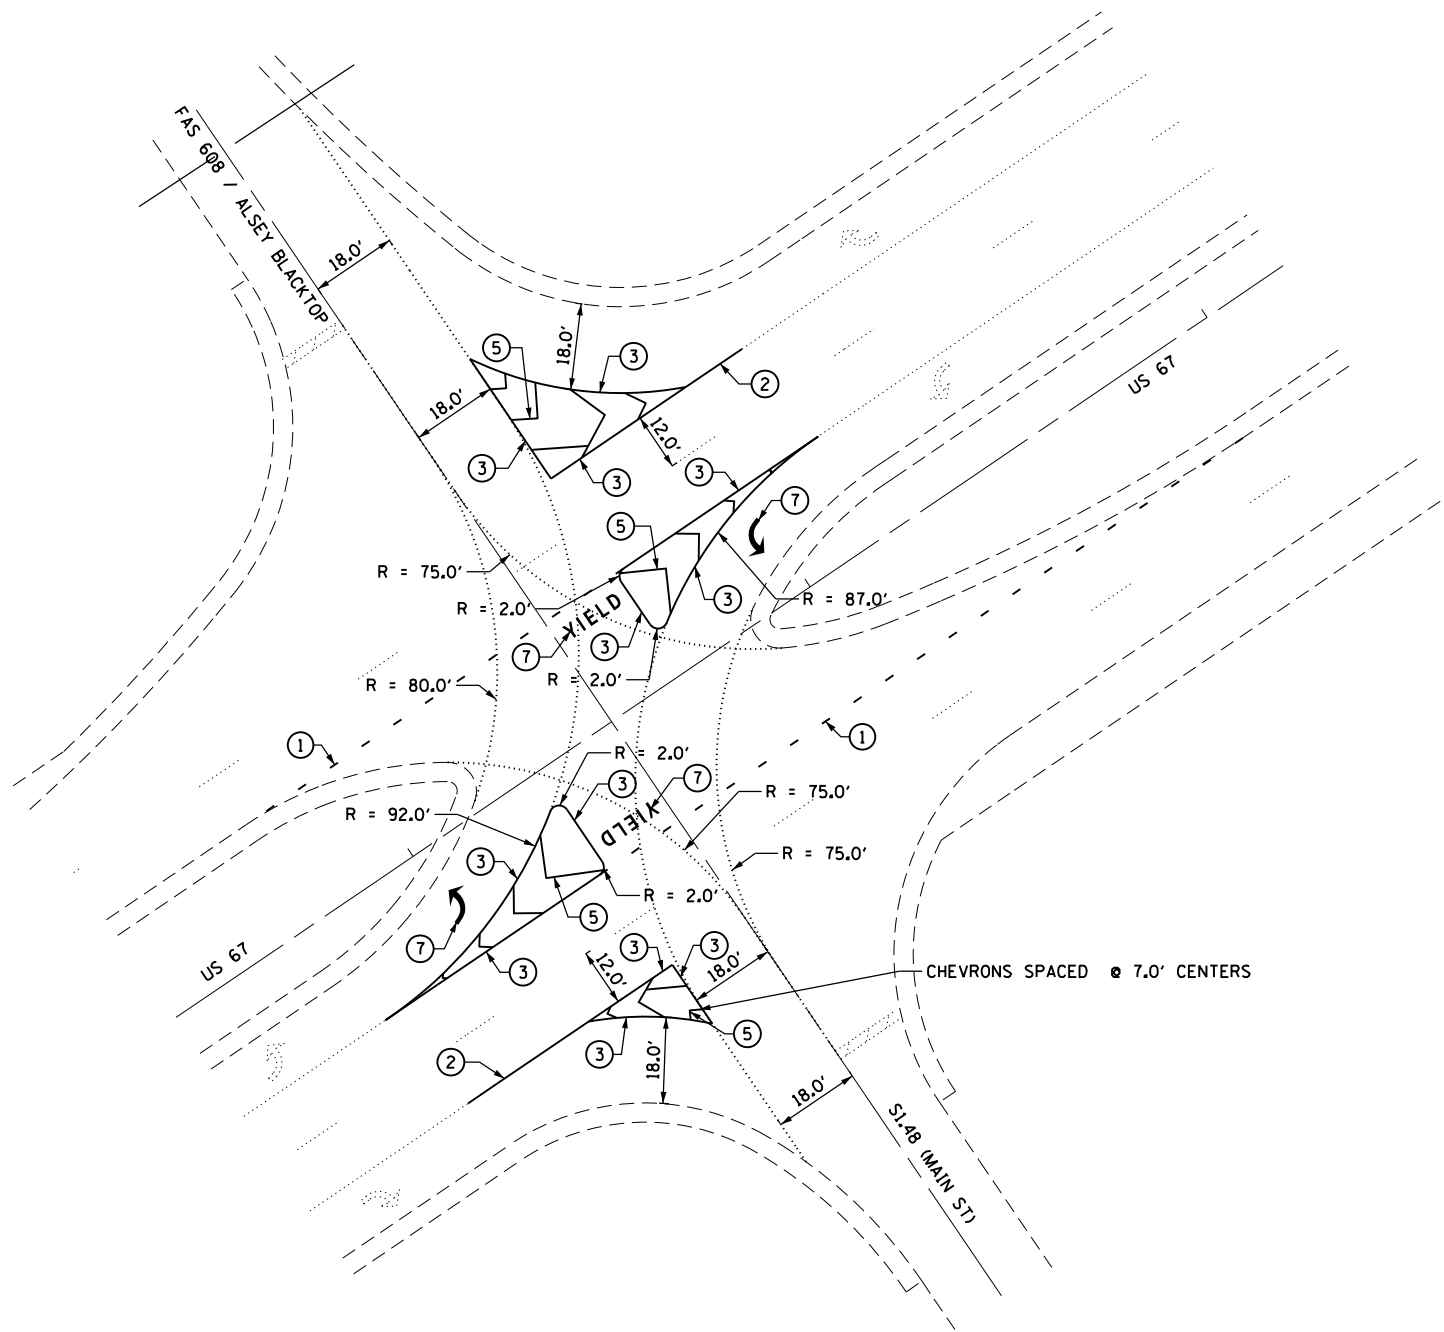

**US 67 & FAS 608 / ALSEY BLACKTOP & S1.48 / MAIN STREET  
PLAN VIEW**

NOTES:

1. ALL PAVEMENT MARKING SHALL BE MODIFIED URETHANE UNLESS OTHERWISE NOTED.
2. ALL 12 INCH DIAGONALS AND CHEVRONS SPACED AT 10.0' CENTERS UNLESS OTHERWISE NOTED.

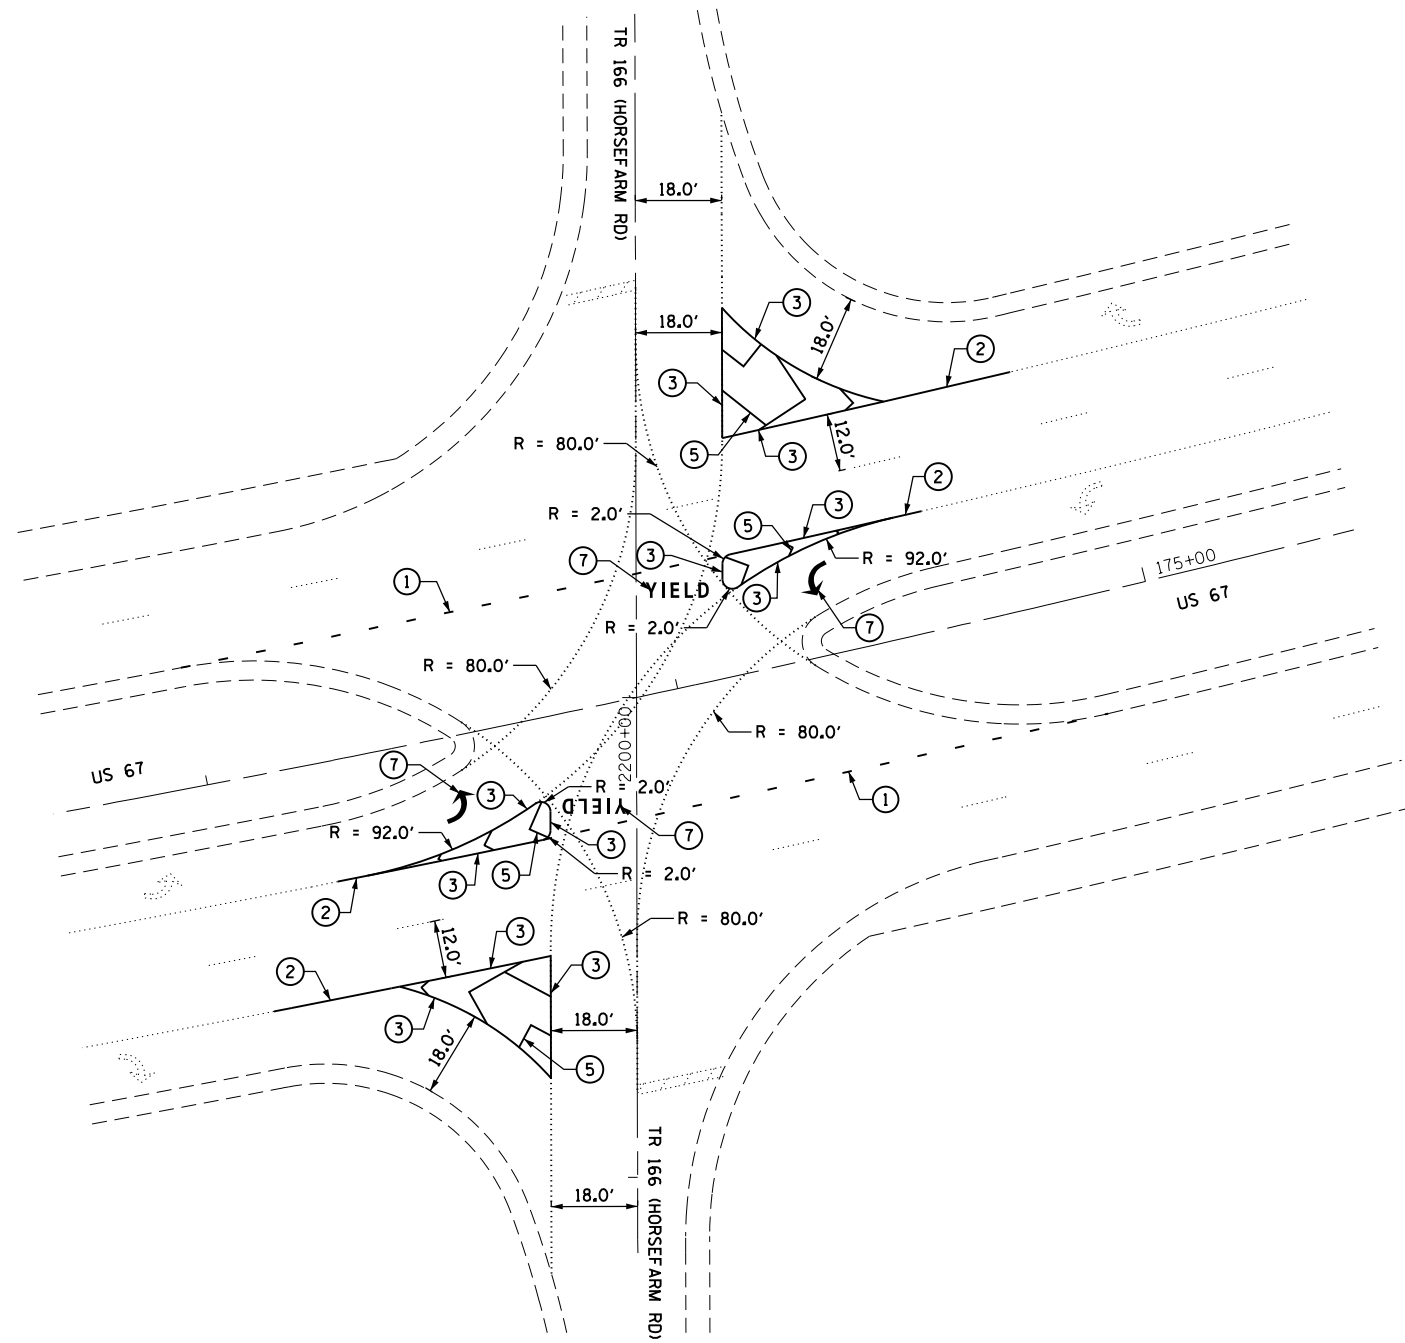

**US 67 & TR 166 / HORSEFARM ROAD  
PLAN VIEW**

PAVEMENT MARKING LEGEND	
①	- PAVEMENT MARKING - LINE 6" DOTTED - WHITE
②	- PAVEMENT MARKING - LINE 6" SOLID - WHITE
③	- PAVEMENT MARKING - LINE 8" SOLID - WHITE
④	- PAVEMENT MARKING - LINE 8" SOLID - YELLOW
⑤	- PAVEMENT MARKING - LINE 12" SOLID - WHITE
⑥	- PAVEMENT MARKING - LINE 12" SOLID - YELLOW
⑦	- PAVEMENT MARKING - LETTERS AND SYMBOLS

FILE NAME =	USER NAME = sparksgw	DESIGNED - DM	REVISED -
ct:\pw\work\p1dot\sparksgw\10290765\06721-sht.US.67.dgn		DRAWN - MW	REVISED -
	PLOT SCALE = 48.00' / in.	CHECKED - DM	REVISED -
	PLOT DATE = Oct-18-2012 11:57:26AM	DATE -	REVISED -

**STATE OF ILLINOIS  
DEPARTMENT OF TRANSPORTATION**

**US 67 - SCOTT COUNTY  
PAVEMENT MARKING IMPROVEMENTS**

SCALE: 1" = 20'	SHEET	OF	SHEETS	STA.	TO	STA.
-----------------	-------	----	--------	------	----	------

F.A. RTE.	SECTION	COUNTY	TOTAL SHEETS	SHEET NO.
	D6 PAVT MARKING 2012	SCOTT	35	19
ILLINOIS FED. AID PROJECT			CONTRACT NO. 72F21	