




NOTES:

1. ALL PAVEMENT MARKING SHALL BE MODIFIED URETHANE UNLESS OTHERWISE NOTED.
2. ALL 12 INCH DIAGONALS AND CHEVRONS SPACED AT 10.0' CENTERS UNLESS OTHERWISE NOTED.

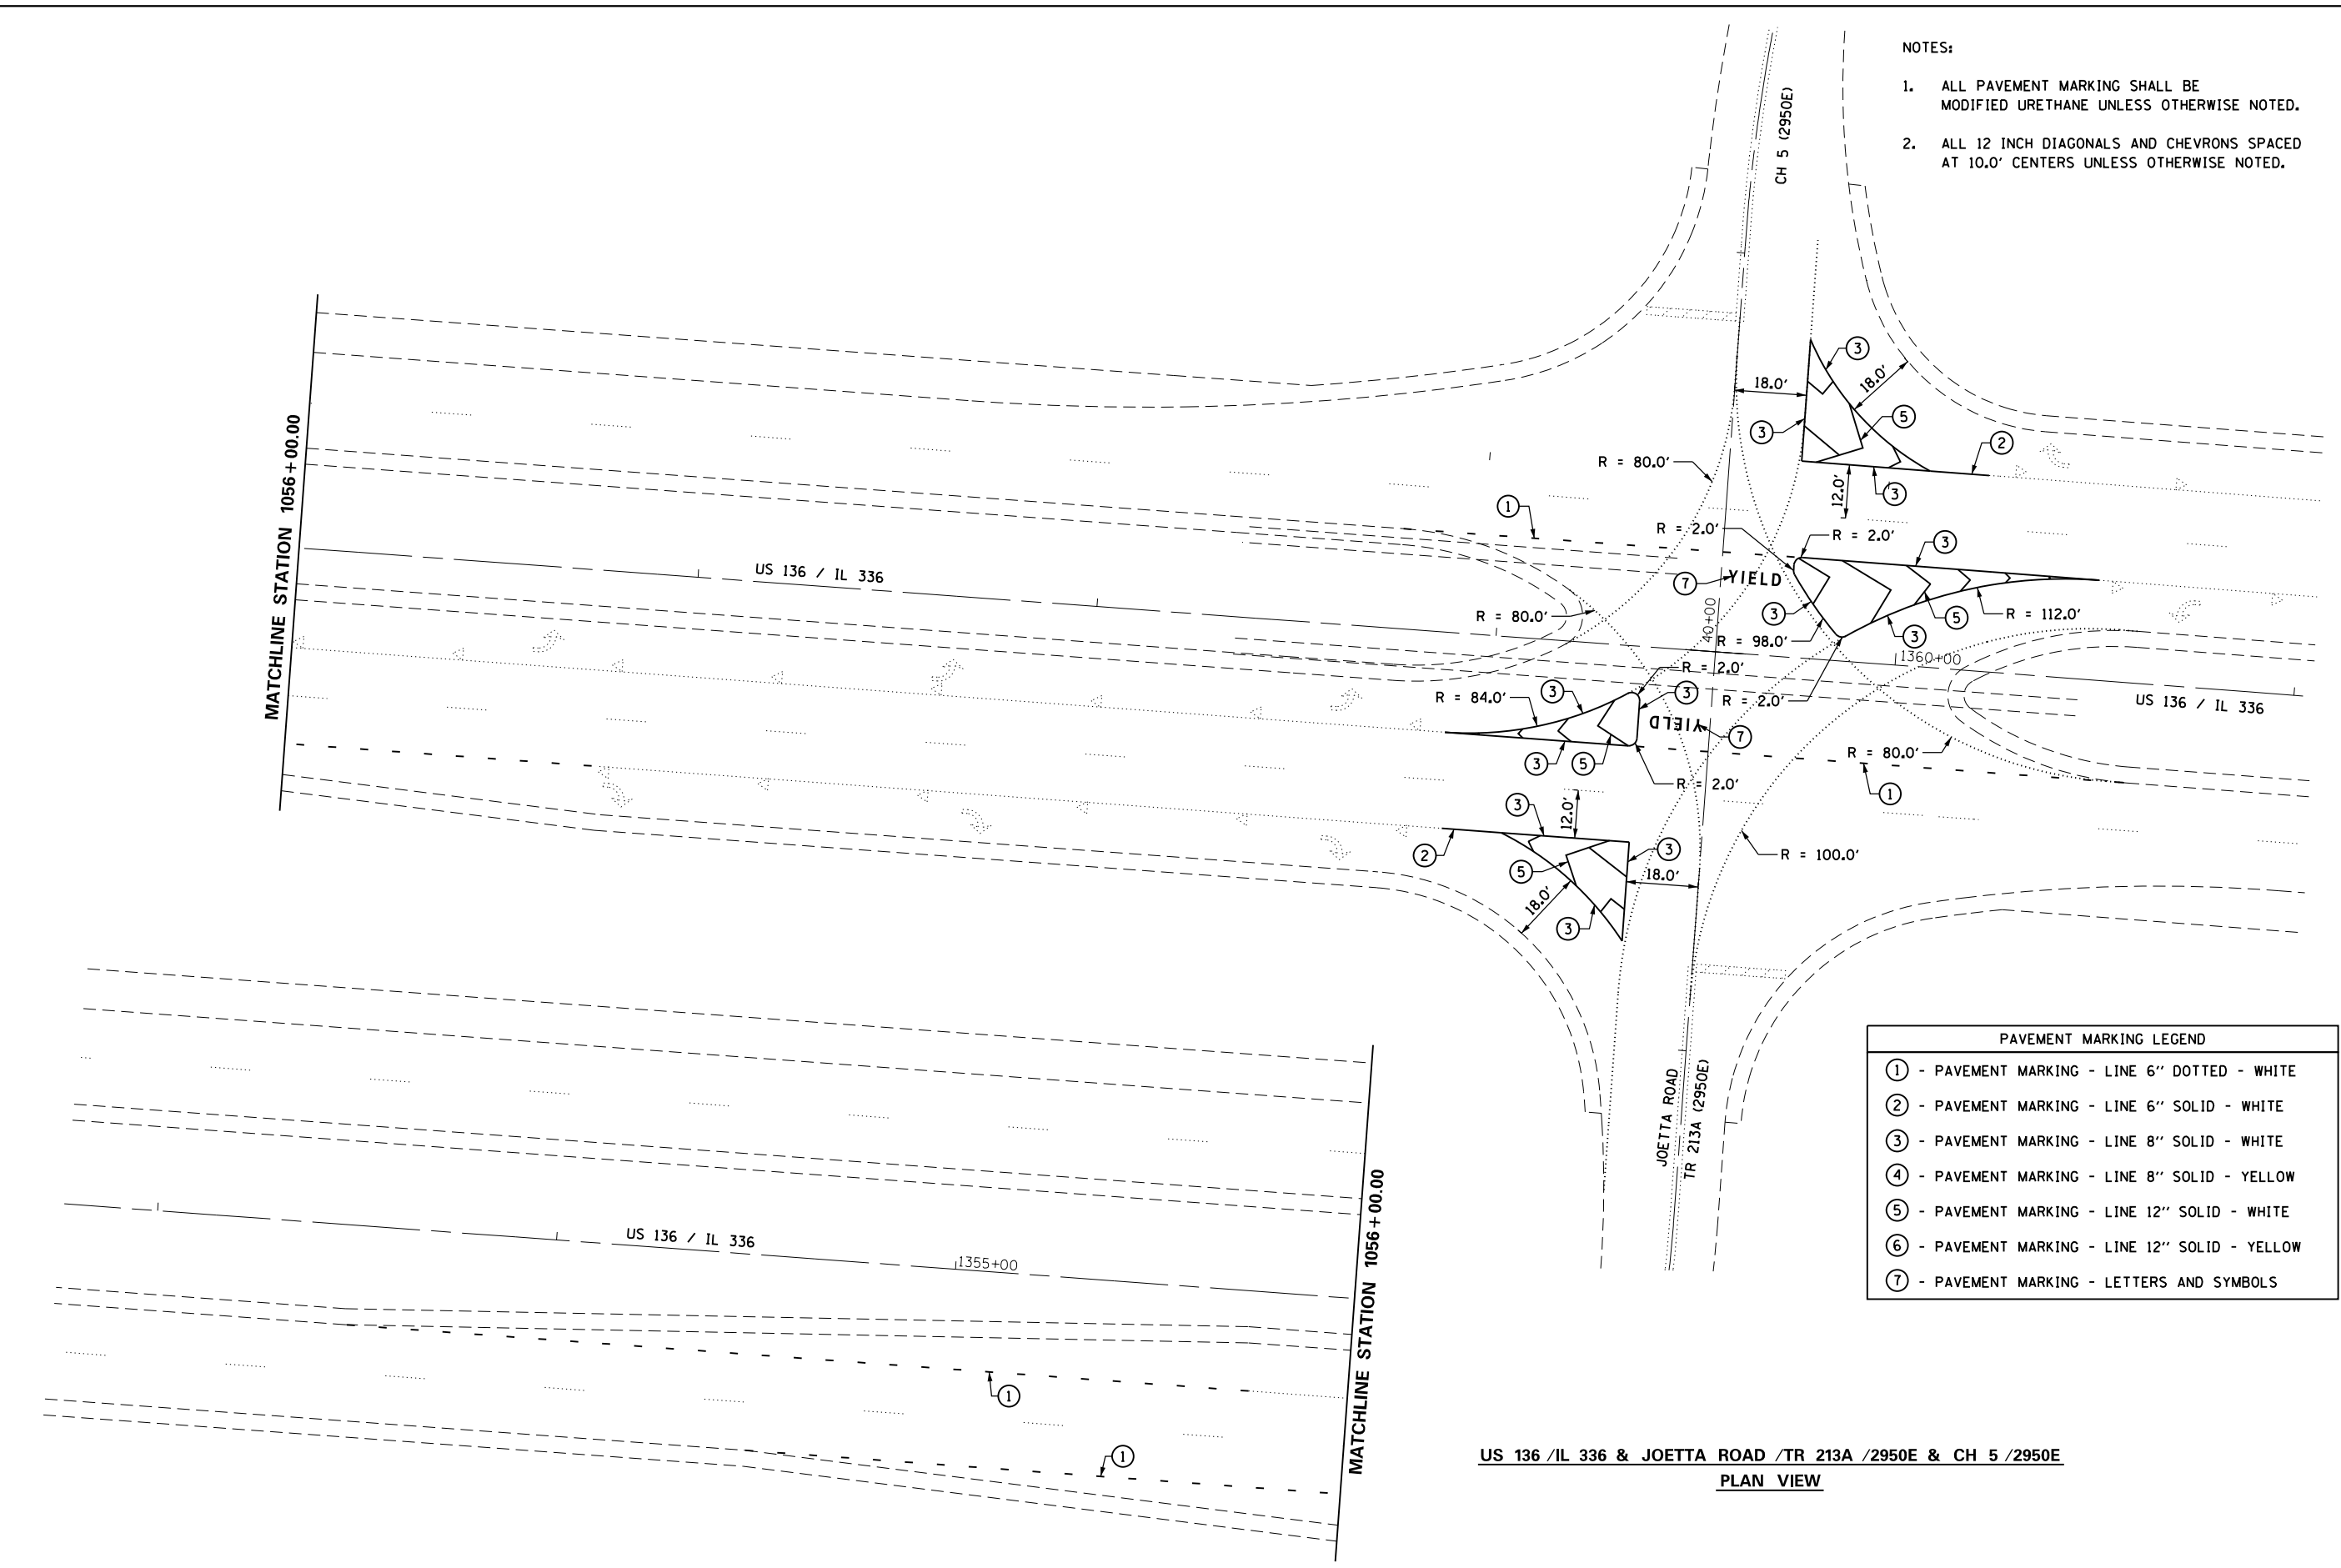

PAVEMENT MARKING LEGEND	
①	PAVEMENT MARKING - LINE 6" DOTTED - WHITE
②	PAVEMENT MARKING - LINE 6" SOLID - WHITE
③	PAVEMENT MARKING - LINE 8" SOLID - WHITE
④	PAVEMENT MARKING - LINE 8" SOLID - YELLOW
⑤	PAVEMENT MARKING - LINE 12" SOLID - WHITE
⑥	PAVEMENT MARKING - LINE 12" SOLID - YELLOW
⑦	PAVEMENT MARKING - LETTERS AND SYMBOLS

US 136 /IL 336 & JOETTA ROAD /TR 213A /2950E & CH 5 /2950E
PLAN VIEW

FILE NAME =	USER NAME = sparksgw	DESIGNED -	REVISED -	STATE OF ILLINOIS DEPARTMENT OF TRANSPORTATION	IL 336 - HANCOCK COUNTY PAVEMENT MARKING IMPROVEMENTS			F.A. RTE.	SECTION	COUNTY	TOTAL SHEETS	SHEET NO.	
et:\pw\work\p\dot\sparksgw\10309492\0672\F58-sh.t_IL_336.dgn		DRAWN -	REVISED -		SCALE: 1" = 20'	SHEET	OF	SHEETS	STA.	TO	STA.	45	35
	PLOT SCALE = 40.0' / in.	CHECKED -	REVISED -		CONTRACT NO. 72F58								
	PLOT DATE = Oct-18-2012 02:46:45PM	DATE -	REVISED -		ILLINOIS FED. AID PROJECT **D6 PAVEMENT MARKING 2013 • ADAMS, HANCOCK, & PIKE								