


STA. EQ. 229+87.22bk  
= 230+51.55ah

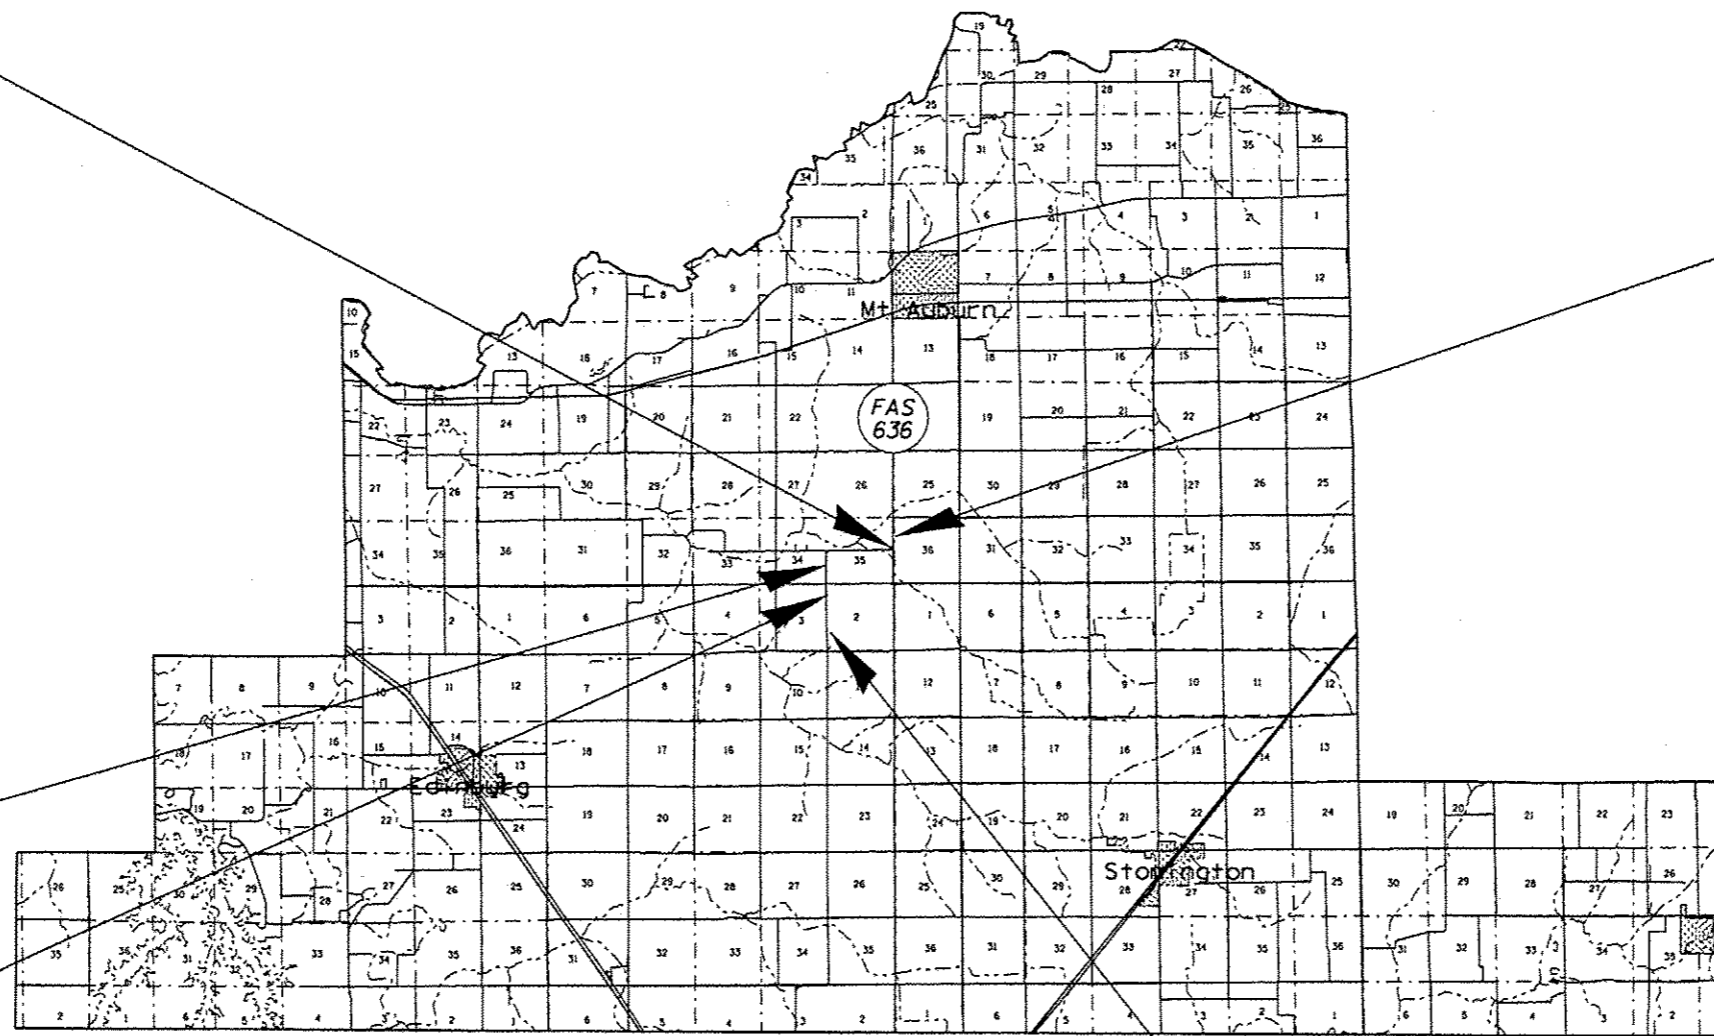

BEGIN PROJECT  
STA. 224+51.52



STA. EQ. 282+55.02bk  
= 283+84.32ah

STA. EQ. 312+80.12bk  
= 313+11.97ah

END PROJECT  
STA. 332+37

|  |                                       |            |           |   |                                |                     |                       |                    |                     |                      |                   |  |
|--|---------------------------------------|------------|-----------|---|--------------------------------|---------------------|-----------------------|--------------------|---------------------|----------------------|-------------------|--|
| FILE NAME *<br>S:\CONTRMAINT\CAD\72F65\0672F65-ah-plot.dgn | USER NAME *<br>Shor-std               | DESIGNED - | REVISED - | <b>STATE OF ILLINOIS<br/>DEPARTMENT OF TRANSPORTATION</b> | <b>PLAN<br/>MT AUBURN ROAD</b> |                     | F.A.S.<br>RTE.<br>636 | SECTION<br>(4) 1-2 | COUNTY<br>CHRISTIAN | TOTAL<br>SHEETS<br>6 | SHEET<br>NO.<br>6 |  |
| Default  | PLOT SCALE *<br>110.000000' / 1" =    | DRAWN -    | REVISED - |   | SCALE:                         | SHEET 1 OF 1 SHEETS | STA. 226+77           | TO STA. 332+37     | CONTRACT NO. 72F65  |                      |                   |  |
|  | PLOT DATE *<br>Sep-21-2012 09:34:57AM | CHECKED -  | REVISED - |   | ILLINOIS FED. AID PROJECT      |                     |                       |                    |                     |                      |                   |  |
|  |                                       | DATE -     | REVISED - |   |                                |                     |                       |                    |                     |                      |                   |  |