


**P.C.C. SIDEWALK, 6"**

STA. 1404+16.82 TO STA. 1405+40.20 (U.S. 40)  
 STA. 1407+09.60 TO STA. 1408+89.21 (U.S. 40)

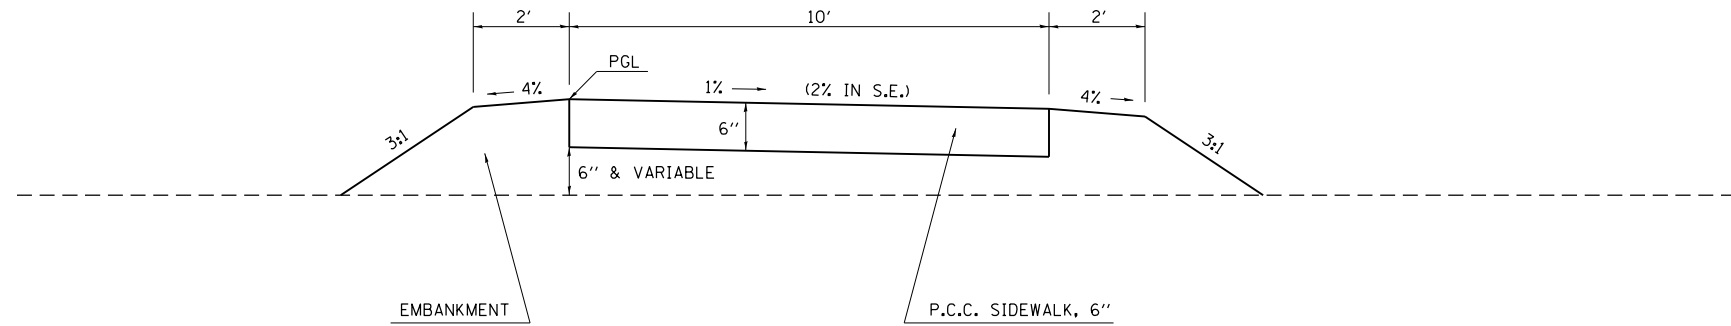


NOTE: NOT DRAWN TO SCALE

**P.C.C. SIDEWALK, SPECIAL**

STA. 1405+40.20 TO STA. 1407+09.60 (U.S. 40)

\*NOTE: SEE STANDARD 637006-02 FOR CONCRETE BARRIER DETAIL.

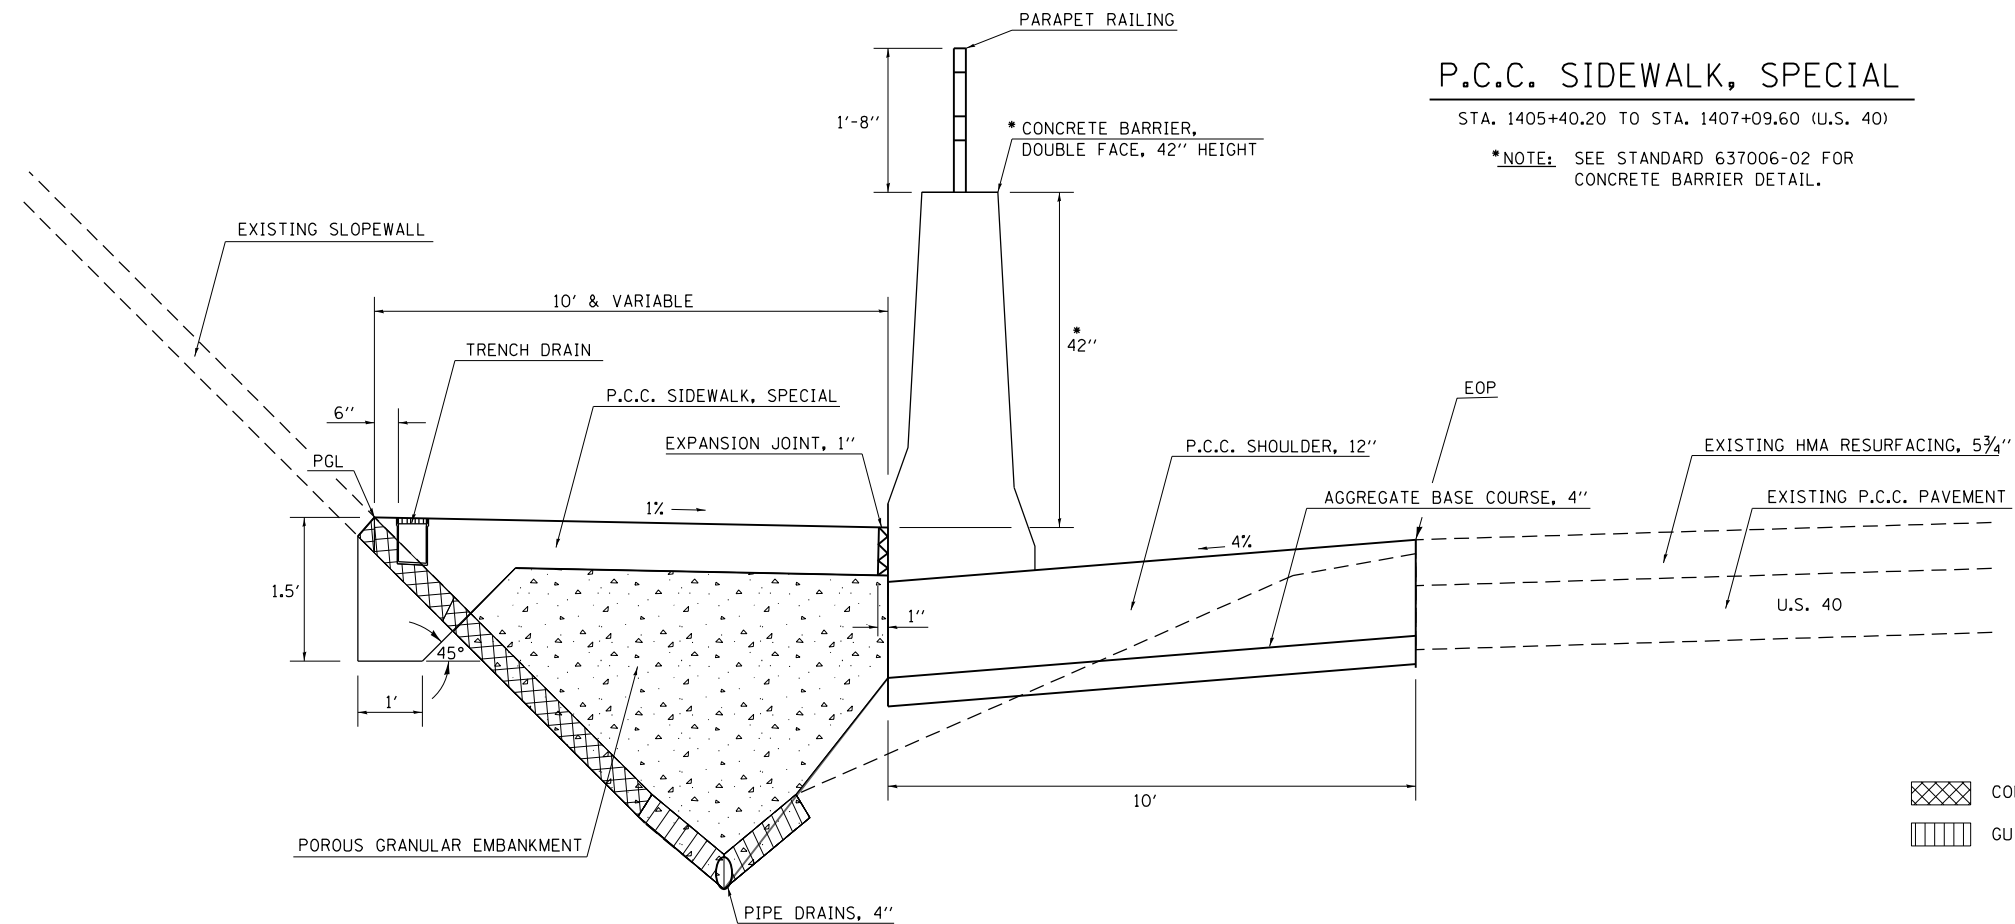

NOTE: NOT DRAWN TO SCALE

- CONCRETE SLOPE WALL REMOVAL
- GUTTER REMOVAL

FILE NAME =	USER NAME = steffenmk	DESIGNED -	REVISED -
ct:\pwork\pwork\stefhenmk\dms50671\0774316-sh-typicals.dgn		DRAWN -	REVISED -
		CHECKED -	REVISED -
		DATE -	REVISED -

**STATE OF ILLINOIS  
 DEPARTMENT OF TRANSPORTATION**

**TYPICAL CROSS SECTIONS**

SCALE: NA SHEET NO. 1 OF 1 SHEETS STA. TO STA.

F.A.S. RTE.	SECTION	COUNTY	TOTAL SHEETS	SHEET NO.
2796	(L,K)I-2	EFFINGHAM	22	5
CONTRACT NO. 74316			ILLINOIS FED. AID PROJECT	