


BY	DATE

ORIGINAL SURVEY	SURVEYED	DATE
NOTE BOOK	PLOTTED	
	TEMPLATE	
	AREAS	CHECKED
	AREAS	CHECKED

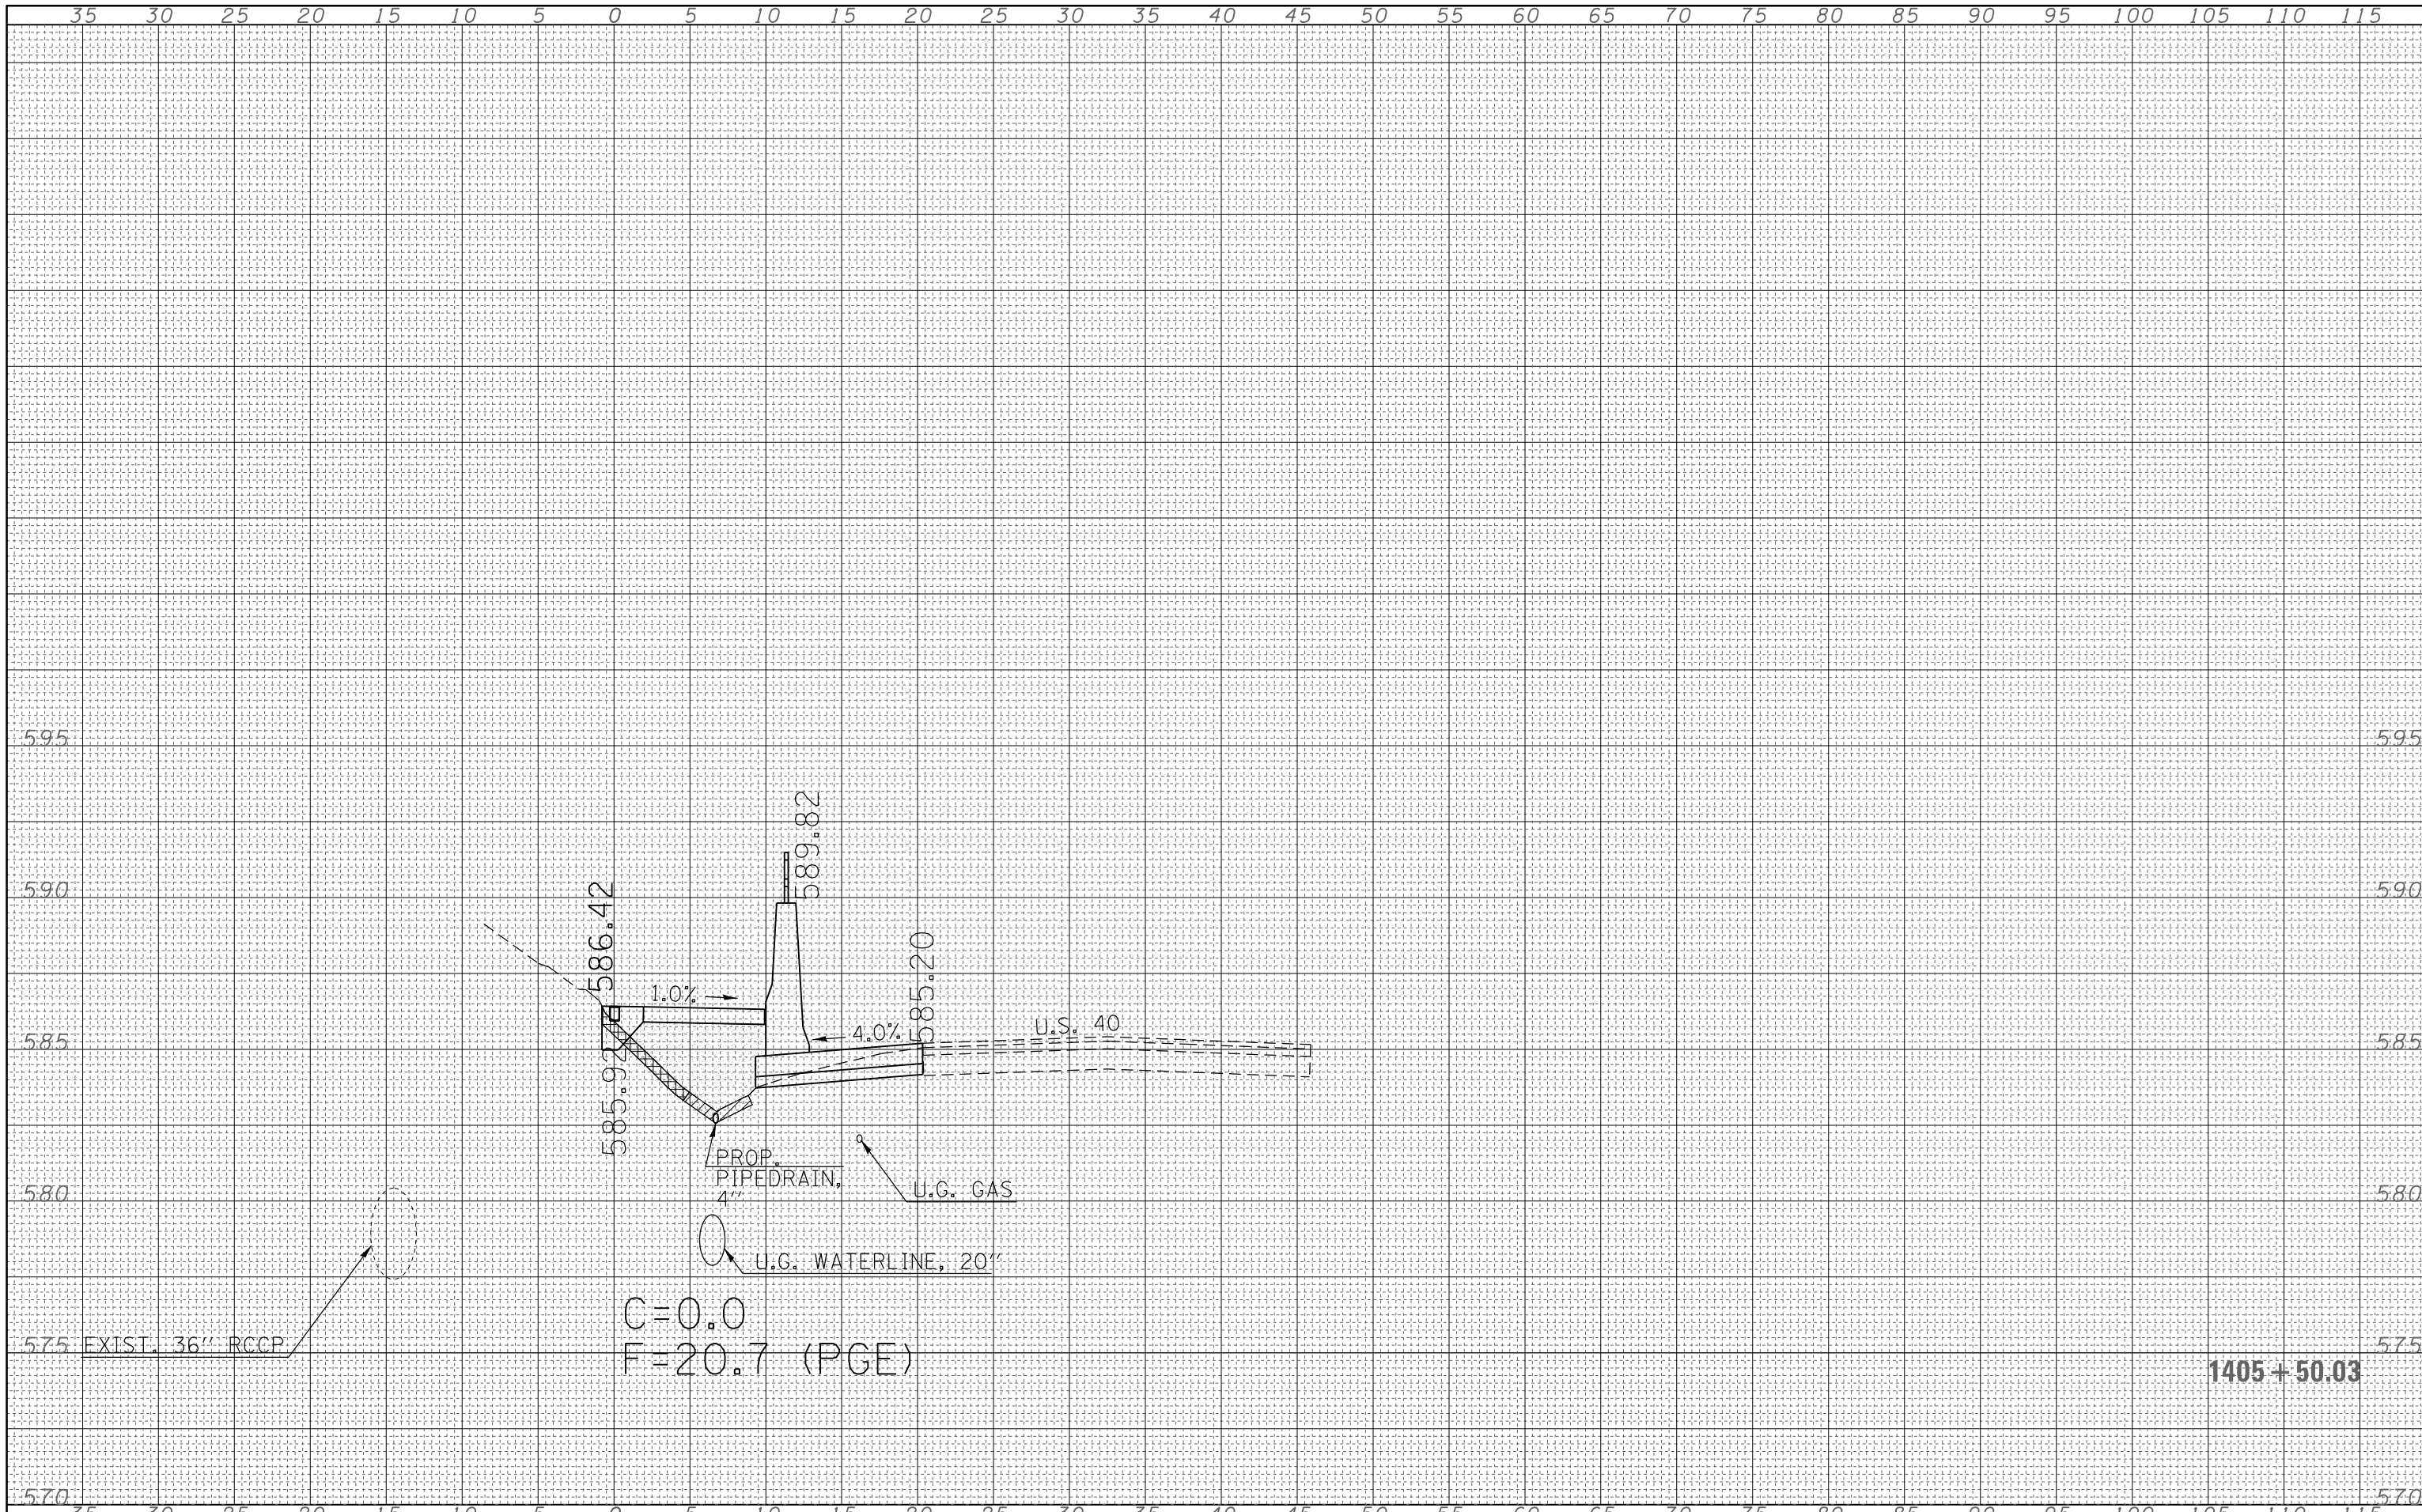

FILE NAME =	USER NAME = steffenk
c:\pw_work\pwidth\steffenk\dms50671\0774316-sh1-xscsh1.dgn	DESIGNED -
	DRAWN -
	CHECKED -
	DATE -

DESIGNED -	REVISÉ -
DRAWN -	REVISÉ -
CHECKED -	REVISÉ -
DATE -	REVISÉ -

STATE OF ILLINOIS
DEPARTMENT OF TRANSPORTATION

SCALE: 5 HORIZ	SHEET NO. 3 OF 8 SHEETS	STA. 1405+50	TO STA. 1405+50
----------------	-------------------------	--------------	-----------------

SIDEWALK
CROSS SECTIONS

F.A.S. RTE.	SECTION	COUNTY	TOTAL SHEETS	SHEET NO.
2796	(L,K)I-2	EFFINGHAM	22	17
CONTRACT NO. 74316			ILLINOIS FED. AID PROJECT	