


DATE	
BY	
FINAL SURVEY NO.	
DATE	
SURVEYED	
PLOTTED	
TEMPLATE	
AREAS	
CHECKED	

DATE	
BY	
ORIGINAL SURVEY NO.	
DATE	
SURVEYED	
PLOTTED	
TEMPLATE	
AREAS	
CHECKED	

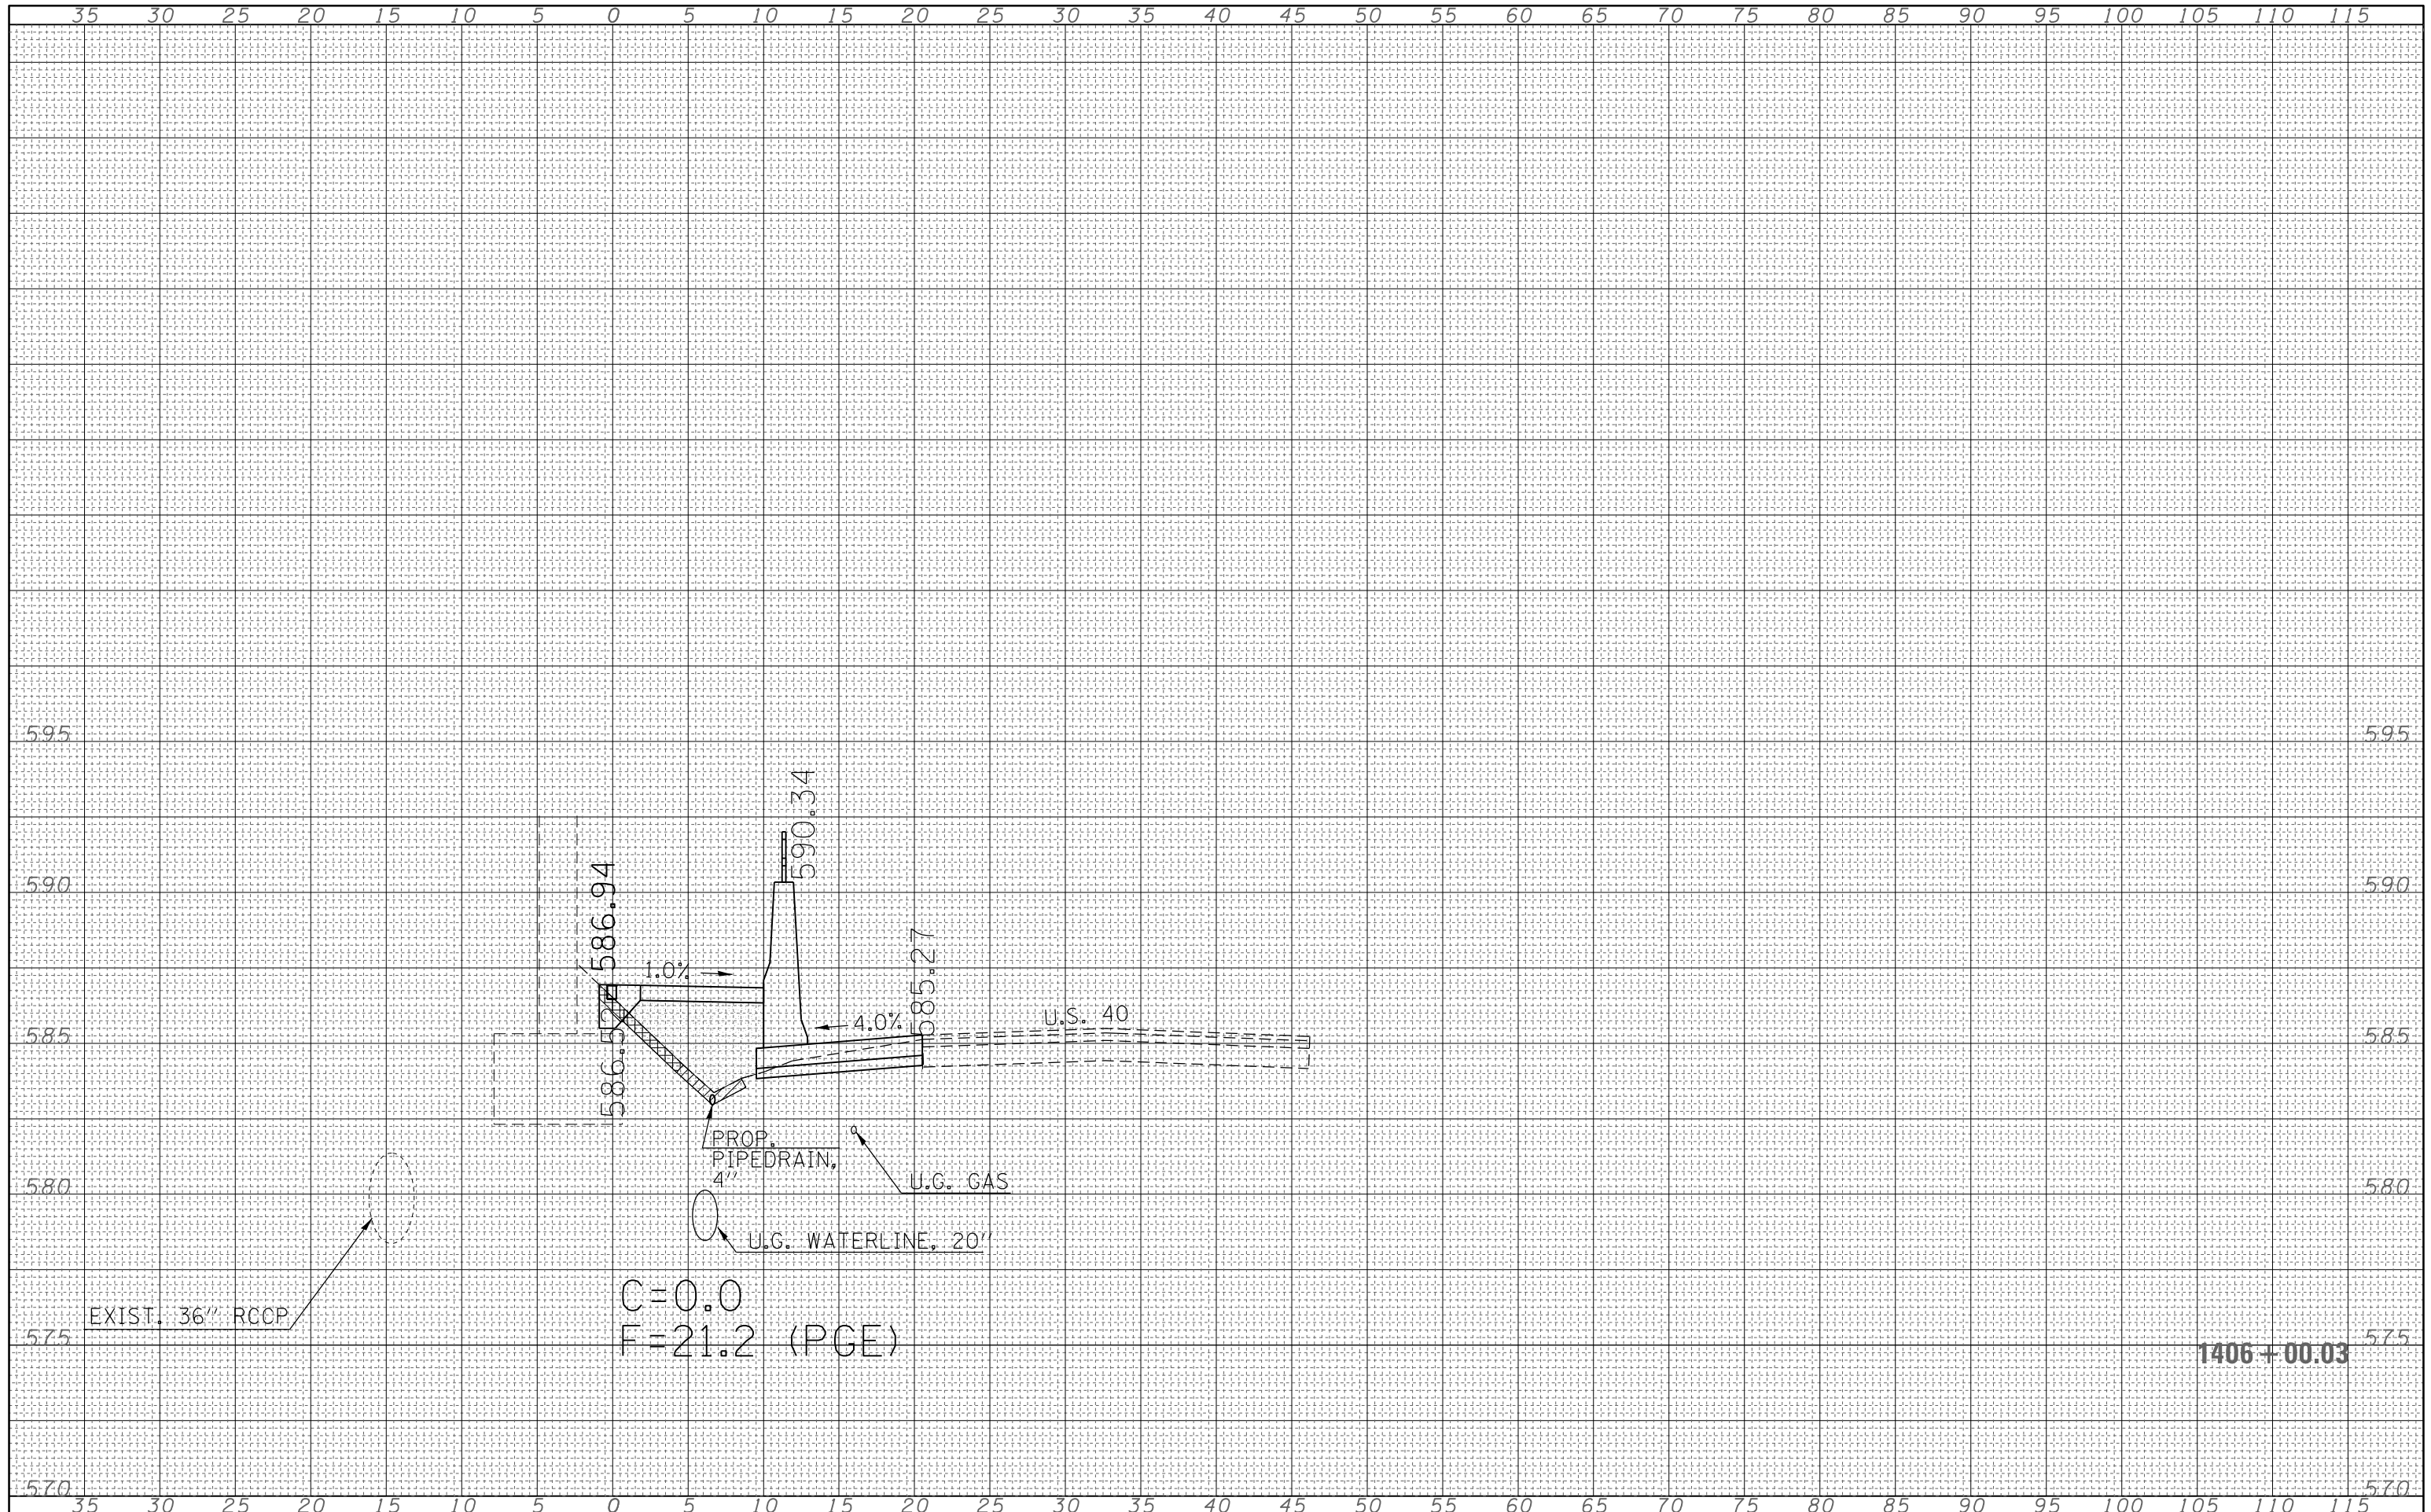

FILE NAME =	c:\pw_work\pmdot\steffenmk\dms50671\0774316-sh1-xscsh1.dgn
USER NAME =	steffenmk
DESIGNED -	
DRAWN -	
CHECKED -	
DATE -	10/2/2012

REVISED -	
REVISED -	
REVISED -	
REVISED -	

STATE OF ILLINOIS
DEPARTMENT OF TRANSPORTATION

SIDEWALK
CROSS SECTIONS

SCALE: 5 HORIZ SHEET NO. 4 OF 8 SHEETS STA. 1406+00 TO STA. 1406+00

F.A.S	SECTION	COUNTY	TOTAL SHEETS	SHEET NO.
2796	(L,K)I-2	EFFINGHAM	22	18
CONTRACT NO. 74316				
ILLINOIS FED. AID PROJECT				